


FHWA REG. NO.	STATE	PROJECT NO.	YEAR	SHEET NO.	TOTAL SHEETS
7	KANSAS	87N-0196-01	2001	10	55

DATE	BY	REFERENCES NOTED	REFERENCES CHECKED

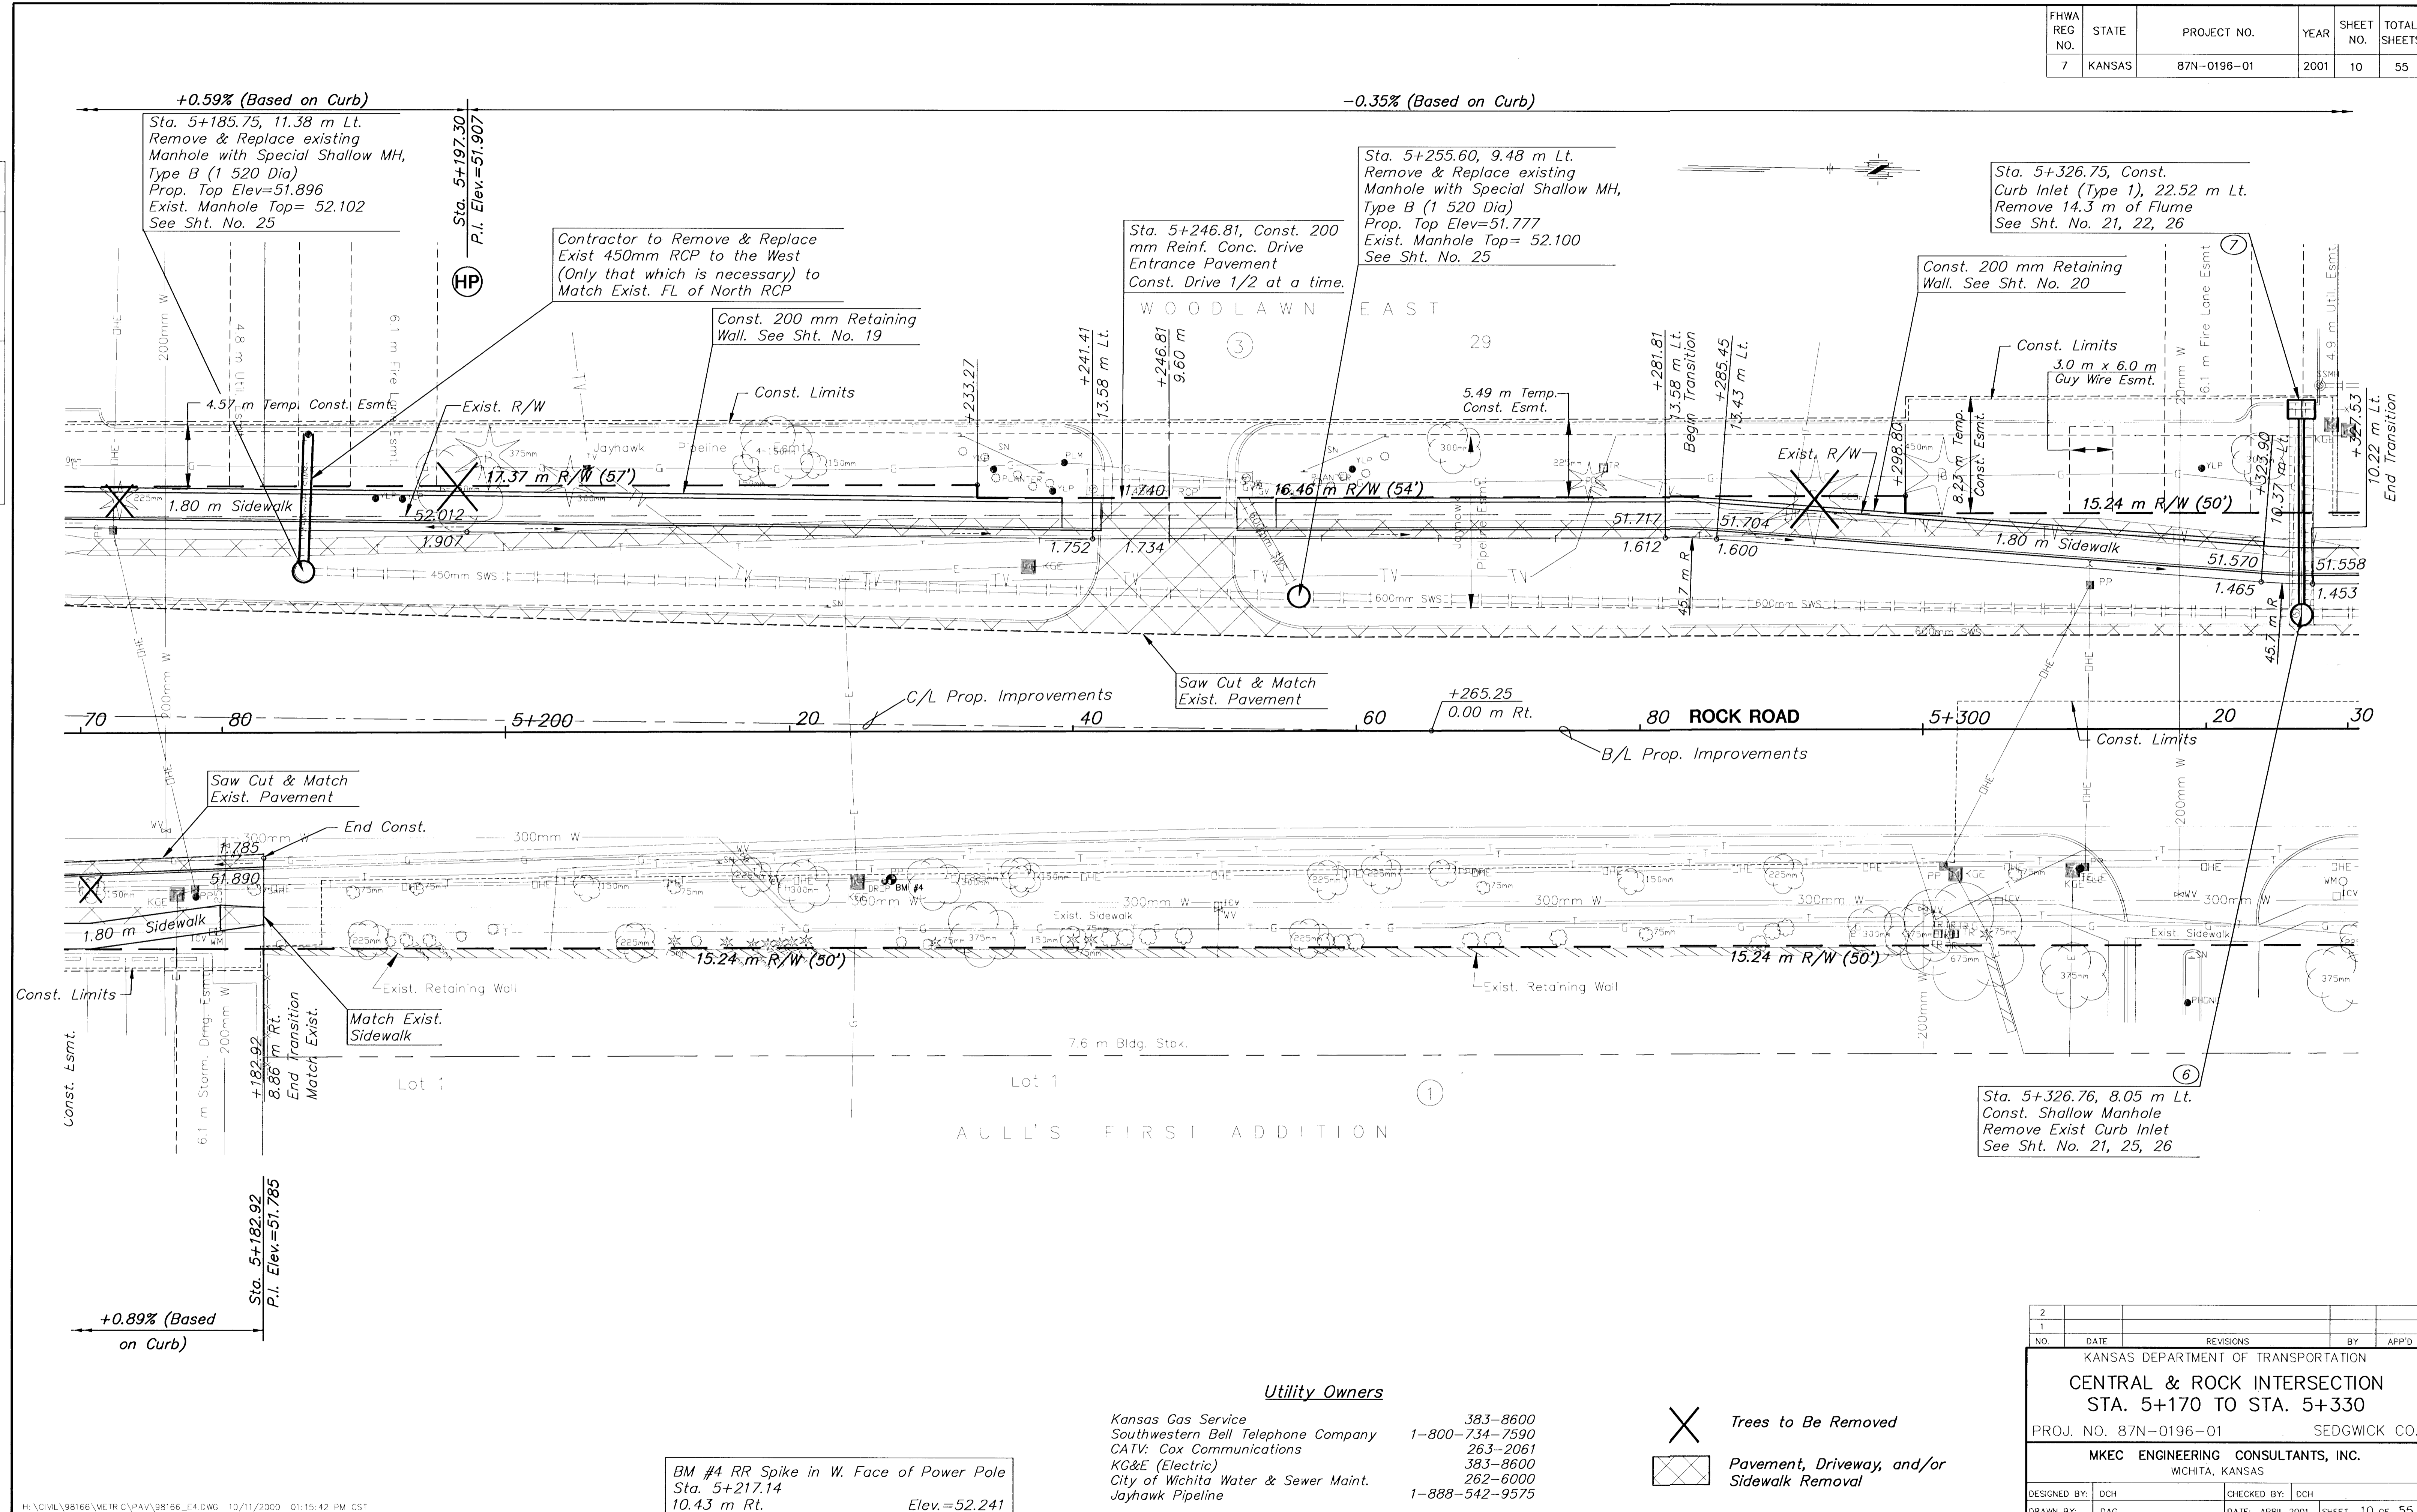

BM #4 RR Spike in W. Face of Power Pole  
Sta. 5+217.14  
10.43 m Rt.  
Elev.=52.241

- Utility Owners**
- Kansas Gas Service 383-8600
  - Southwestern Bell Telephone Company 1-800-734-7590
  - CATV: Cox Communications 263-2061
  - KG&E (Electric) 383-8600
  - City of Wichita Water & Sewer Maint. 262-6000
  - Jayhawk Pipeline 1-888-542-9575

- Trees to Be Removed
- Pavement, Driveway, and/or Sidewalk Removal

NO.	DATE	REVISIONS	BY	APP'D
2				
1				

KANSAS DEPARTMENT OF TRANSPORTATION  
**CENTRAL & ROCK INTERSECTION**  
**STA. 5+170 TO STA. 5+330**  
PROJ. NO. 87N-0196-01 SEDGWICK CO.  
**MKEC ENGINEERING CONSULTANTS, INC.**  
WICHITA, KANSAS

DESIGNED BY: DCH CHECKED BY: DCH  
DRAWN BY: DAG DATE: APRIL 2001 SHEET 10 OF 55