
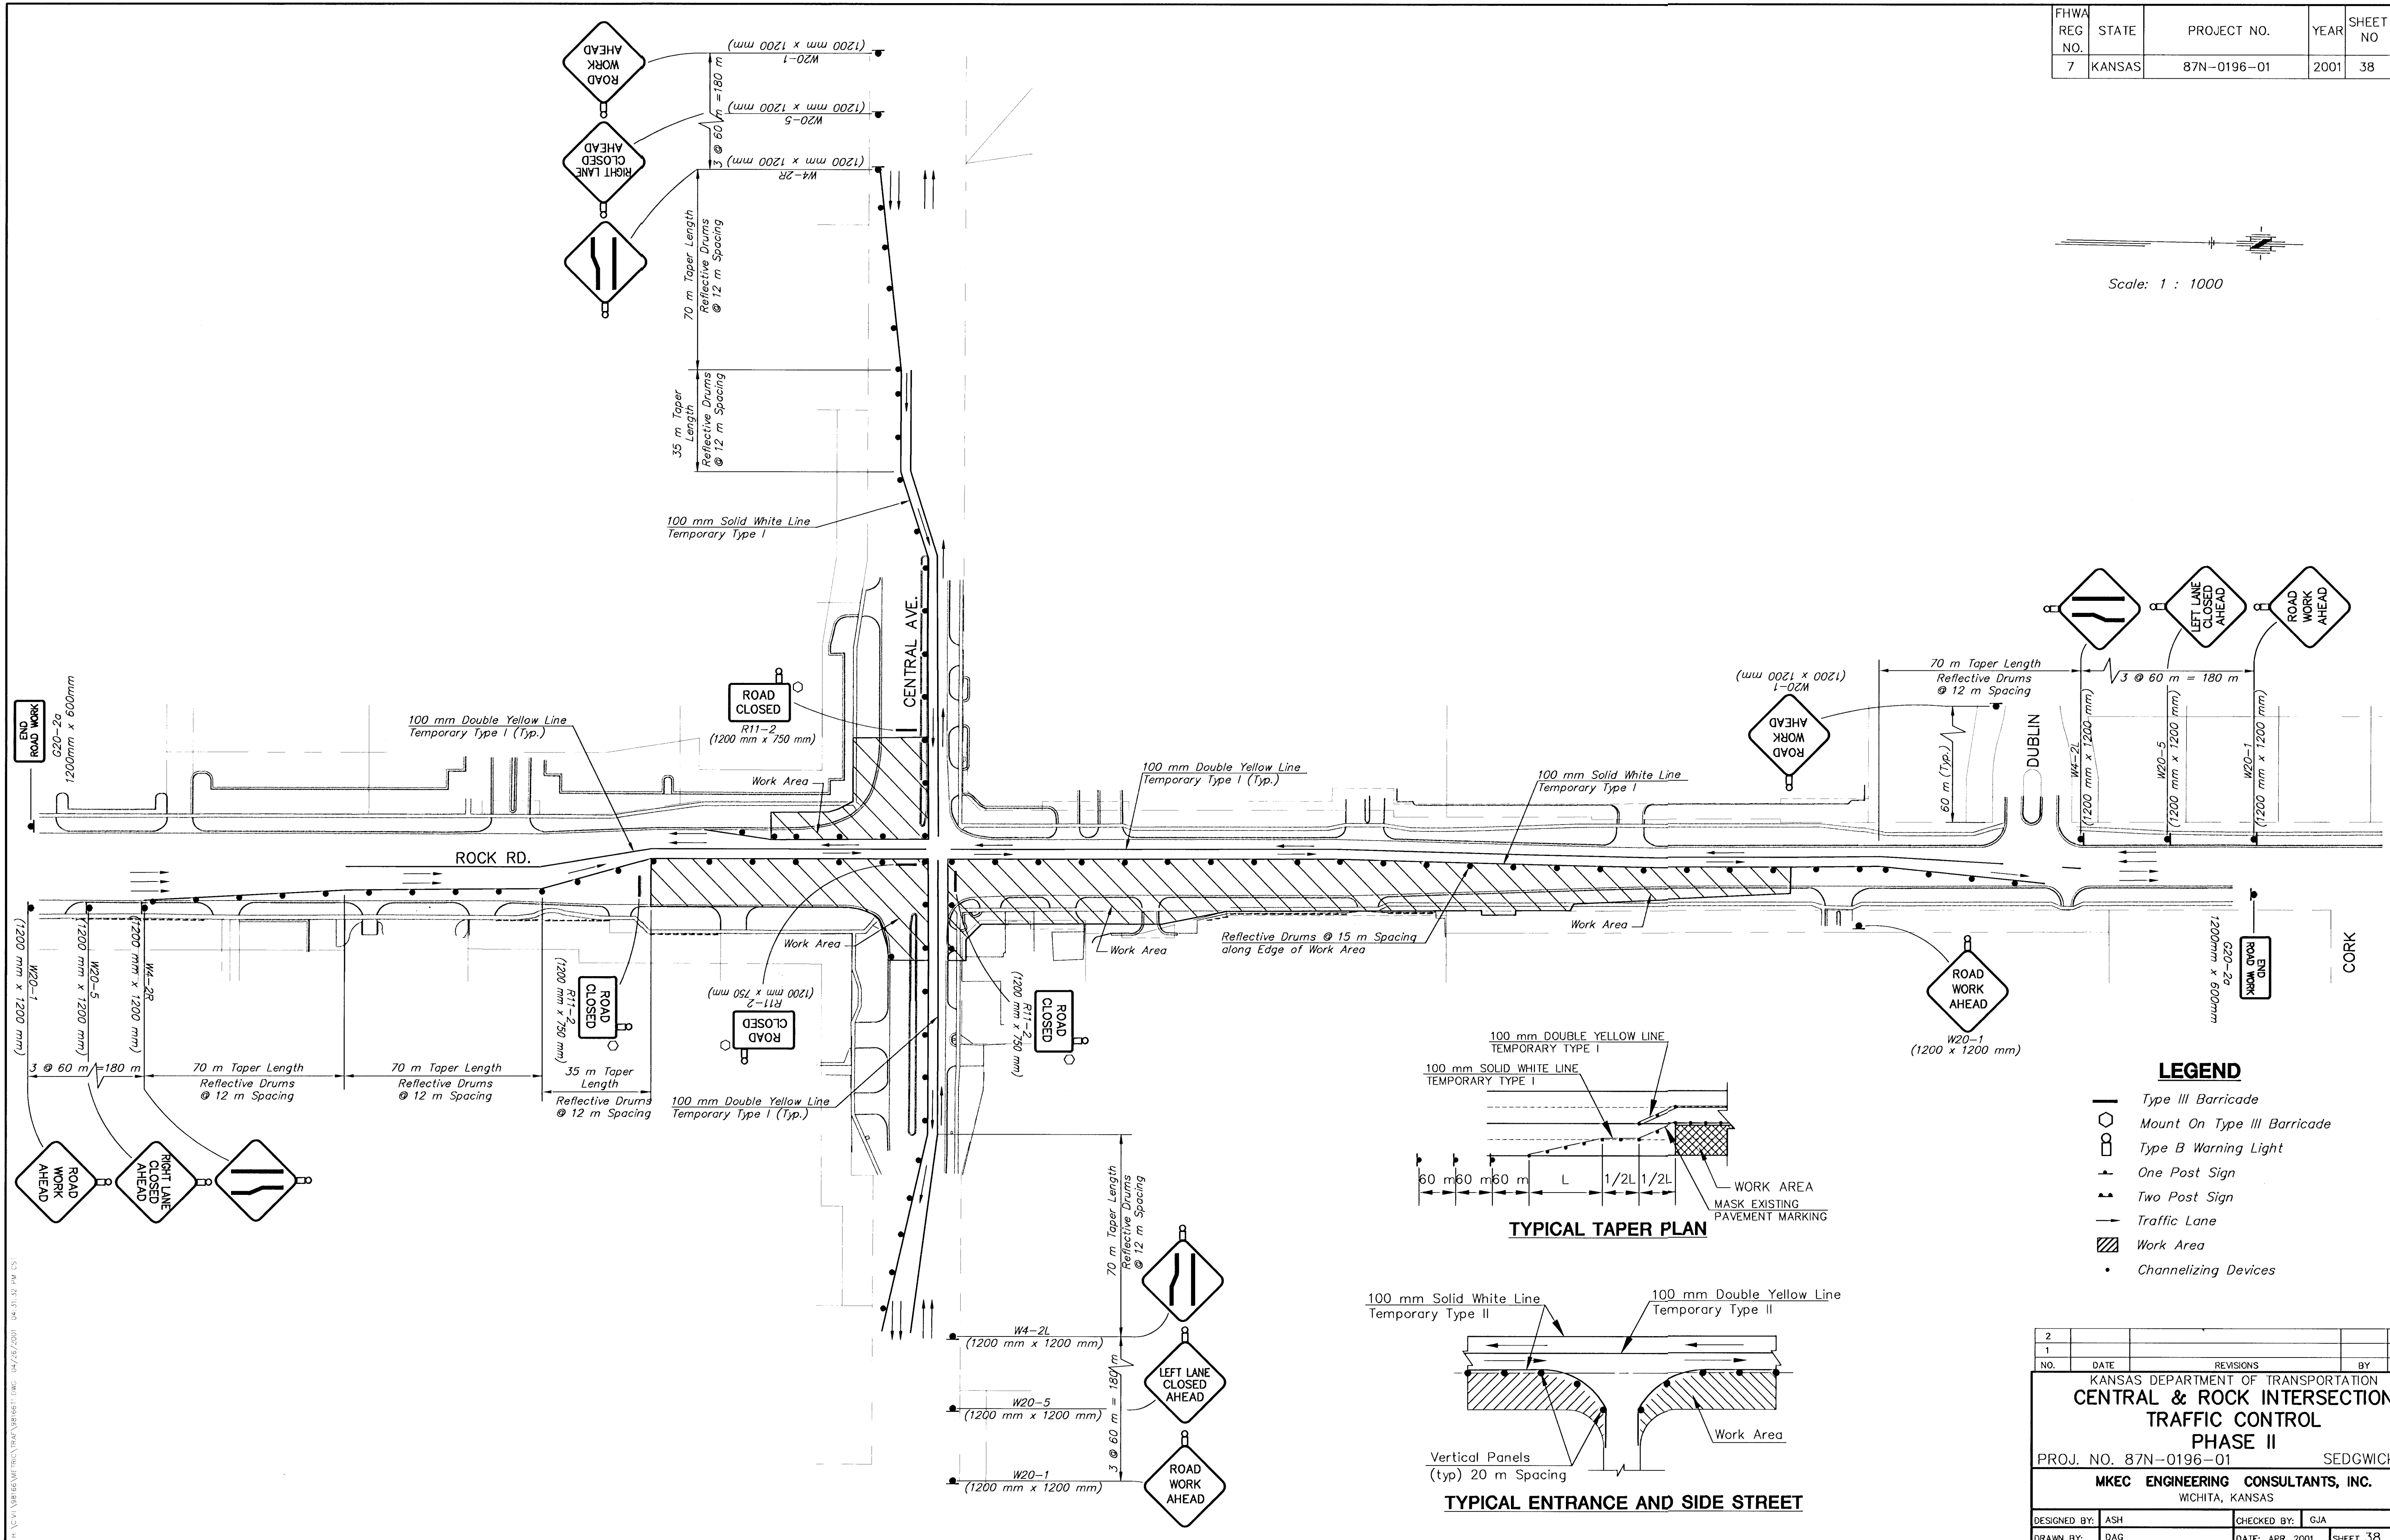


FWHA REG NO.	STATE	PROJECT NO.	YEAR	SHEET NO	TOTAL SHEETS
7	KANSAS	87N-0196-01	2001	38	55

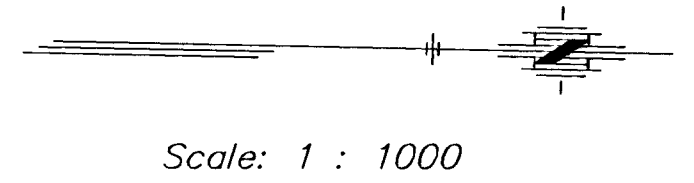

2				
1				
NO.	DATE	REVISIONS	BY	APP'D
KANSAS DEPARTMENT OF TRANSPORTATION CENTRAL & ROCK INTERSECTION TRAFFIC CONTROL PHASE II				
PROJ. NO. 87N-0196-01			SEDGWICK CO.	
MKEC ENGINEERING CONSULTANTS, INC. WCHITA, KANSAS				
DESIGNED BY: ASH		CHECKED BY: GJA		
DRAWN BY: DAG		DATE: APR. 2001		
		SHEET 38 OF 55		