
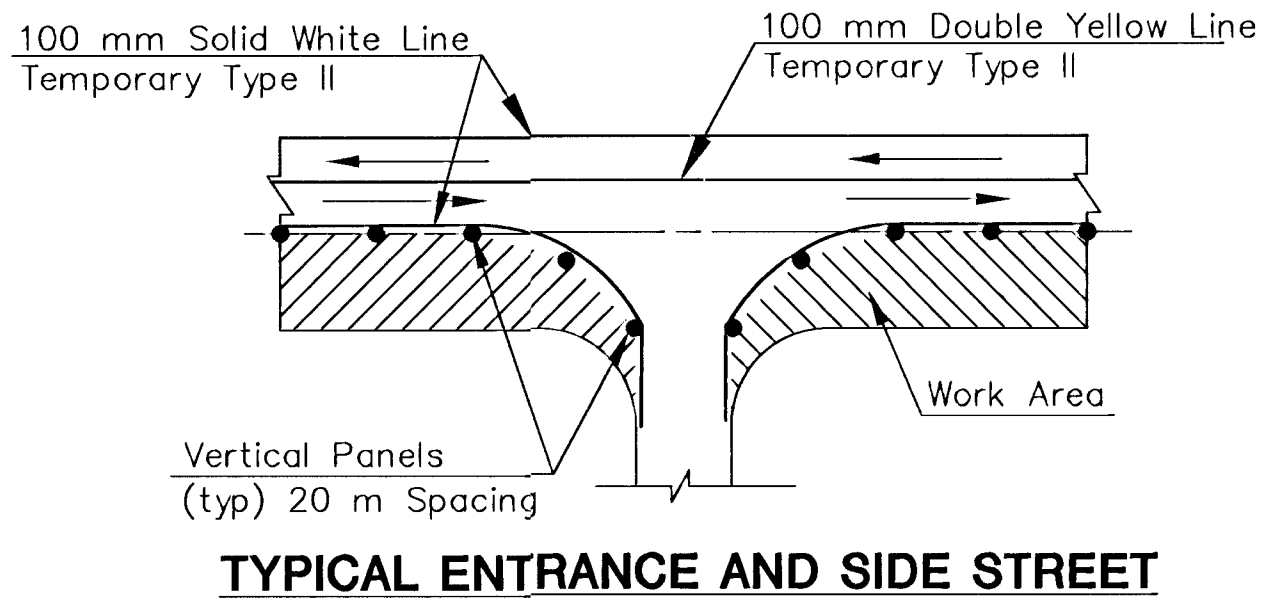
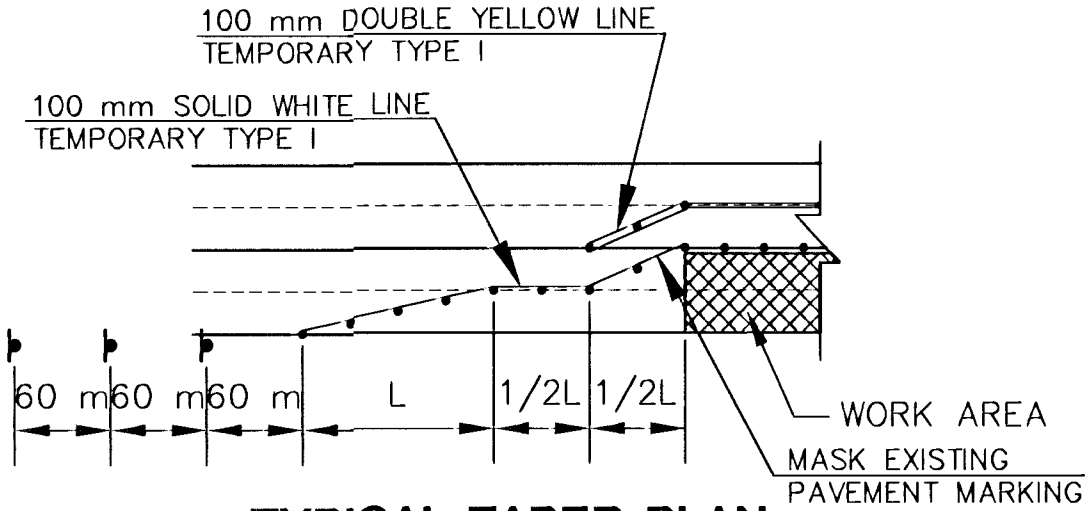
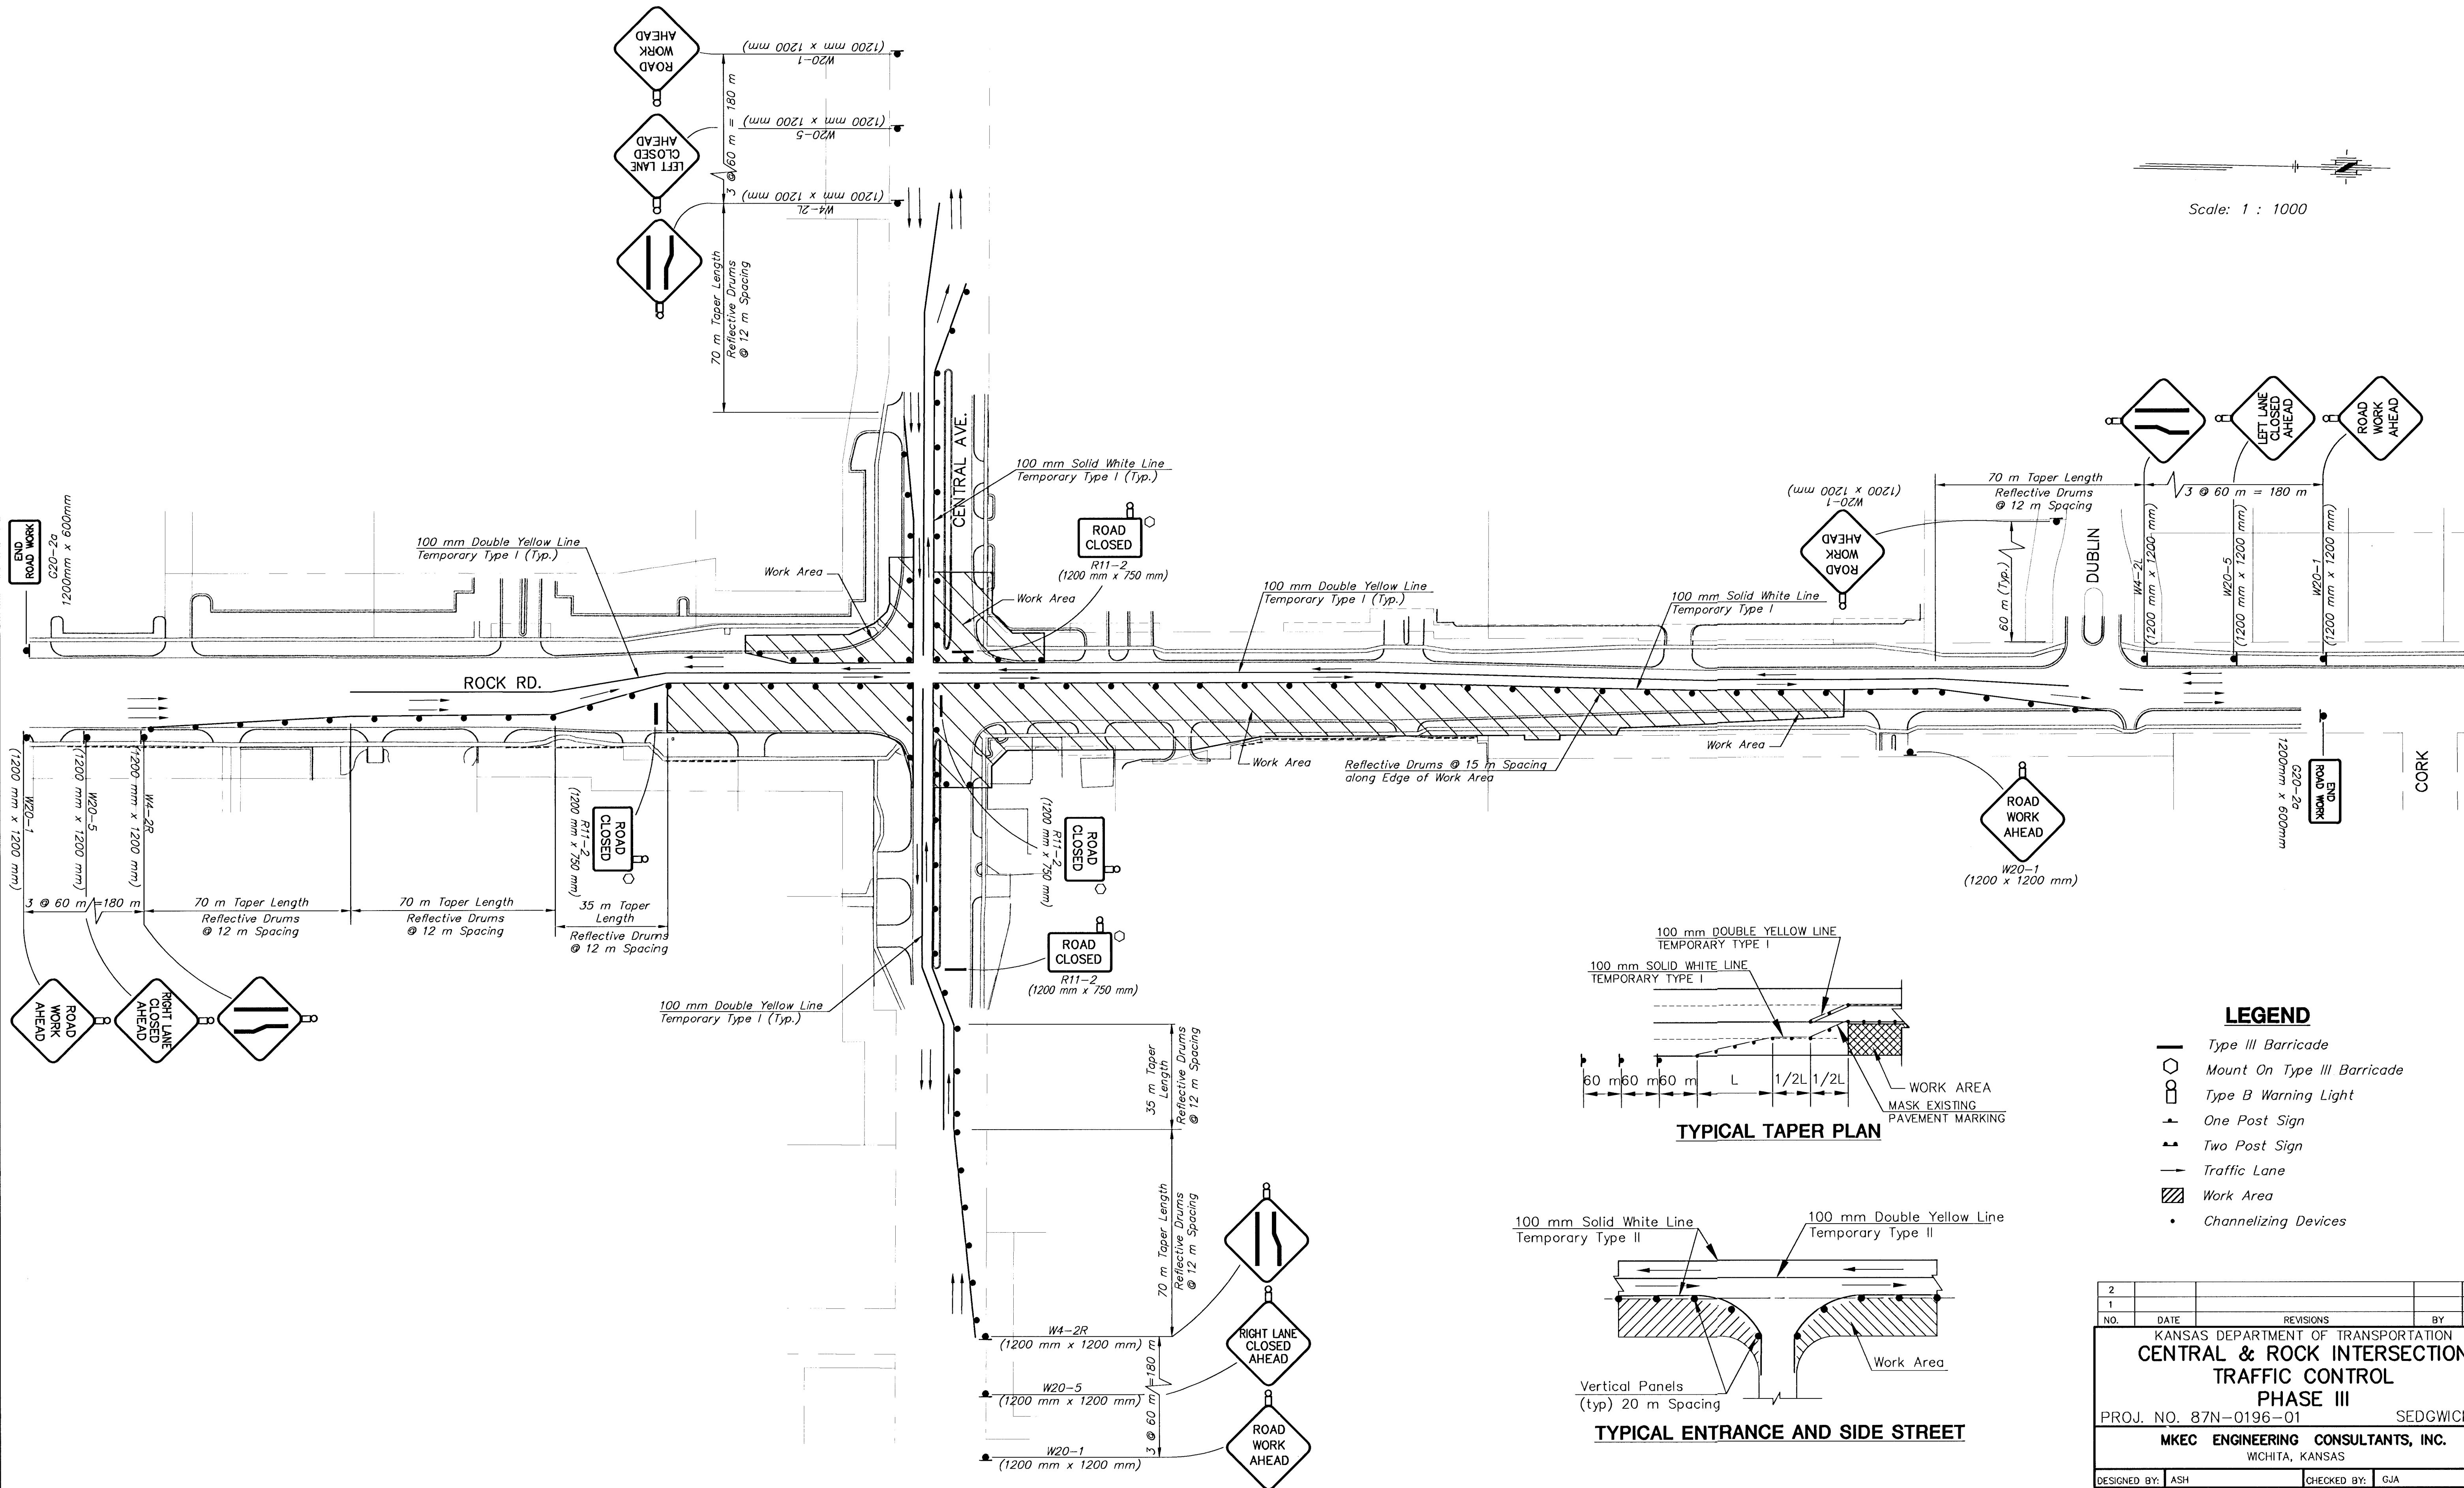


| FHWA<br>REG<br>NO. | STATE  | PROJECT NO. | YEAR | SHEET<br>NO | TOTAL<br>SHEETS |
|--------------------|--------|-------------|------|-------------|-----------------|
| 7                  | KANSAS | 87N-0196-01 | 2001 | 39          | 55              |

|                    |  |
|--------------------|--|
| DATE               |  |
| BY                 |  |
| REFERENCES NOTED   |  |
| REFERENCES CHECKED |  |

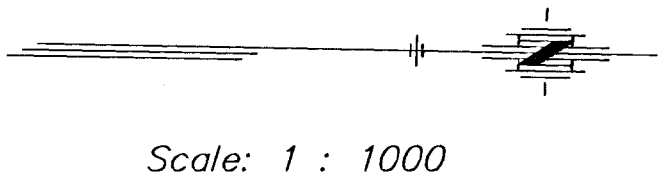

- LEGEND**
- Type III Barricade
  - Mount On Type III Barricade
  - Type B Warning Light
  - One Post Sign
  - Two Post Sign
  - Traffic Lane
  - Work Area
  - Channelizing Devices

|                                     |      |                 |              |                |  |
|-------------------------------------|------|-----------------|--------------|----------------|--|
| 2                                   |      |                 |              |                |  |
| 1                                   |      |                 |              |                |  |
| NO.                                 | DATE | REVISIONS       | BY           | APP'D          |  |
| KANSAS DEPARTMENT OF TRANSPORTATION |      |                 |              |                |  |
| CENTRAL & ROCK INTERSECTION         |      |                 |              |                |  |
| TRAFFIC CONTROL                     |      |                 |              |                |  |
| PHASE III                           |      |                 |              |                |  |
| PROJ. NO. 87N-0196-01               |      |                 | SEDGWICK CO. |                |  |
| MKEC ENGINEERING CONSULTANTS, INC.  |      |                 |              |                |  |
| WICHITA, KANSAS                     |      |                 |              |                |  |
| DESIGNED BY: ASH                    |      | CHECKED BY: GJA |              |                |  |
| DRAWN BY: DAG                       |      | DATE: APR. 2001 |              | SHEET 39 OF 55 |  |