


FHWA REG NO.	STATE	PROJECT NO.	YEAR	SHEET NO.	TOTAL SHEETS
7	KANSAS	87 N-0196-01	2001	45	55

FINAL SURVEY	PLOTTED AREAS	DATE
	AREAS CHECKED	

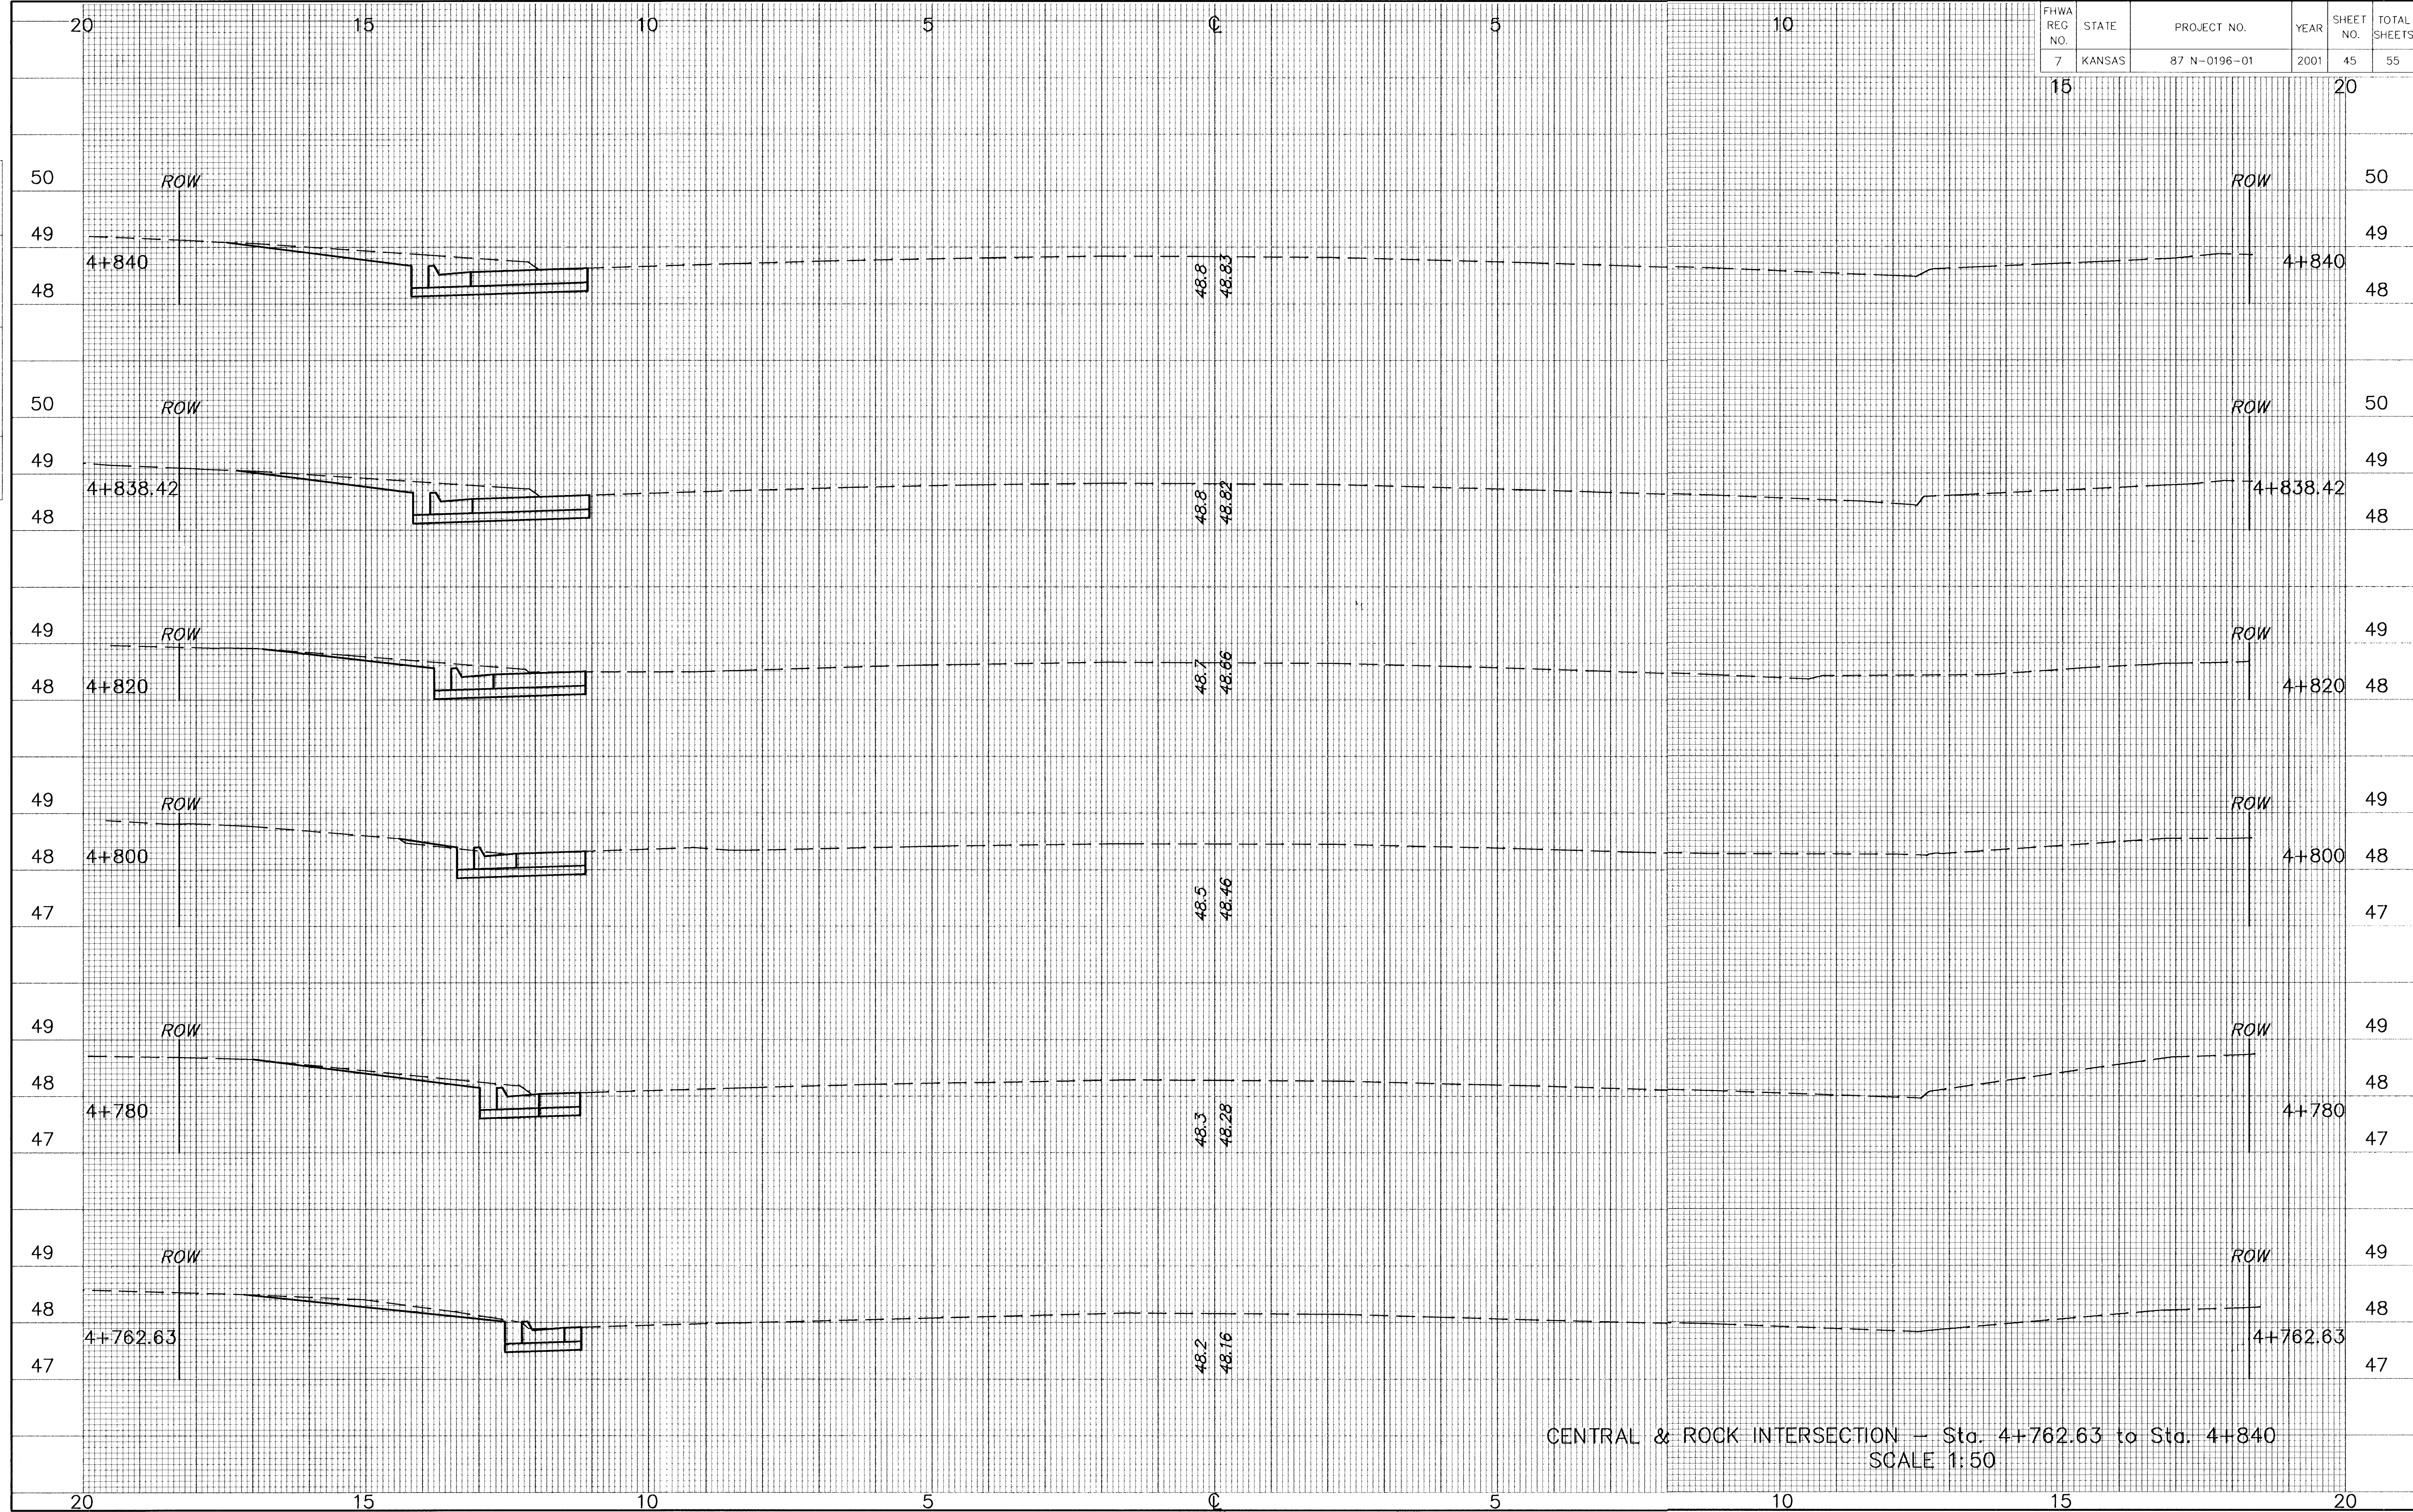

CENTRAL & ROCK INTERSECTION - Sta. 4+762.63 to Sta. 4+840
SCALE 1:50

H:\CIVIL\98166\METRIC\SECTION DWG - F1 May 25 12:21:38 2001