


H:\CIVIL\98166\METRIC\ASCE\SECTION.DWG Tue May 29 11:18:47 2001

FINAL SURVEY	PLOTTED AREAS	DATE
AREAS CHECKED		

FHWA REG NO.	STATE	PROJECT NO.	YEAR	SHEET NO.	TOTAL SHEETS
7	KANSAS	87 N-0196-01	2001	49	55

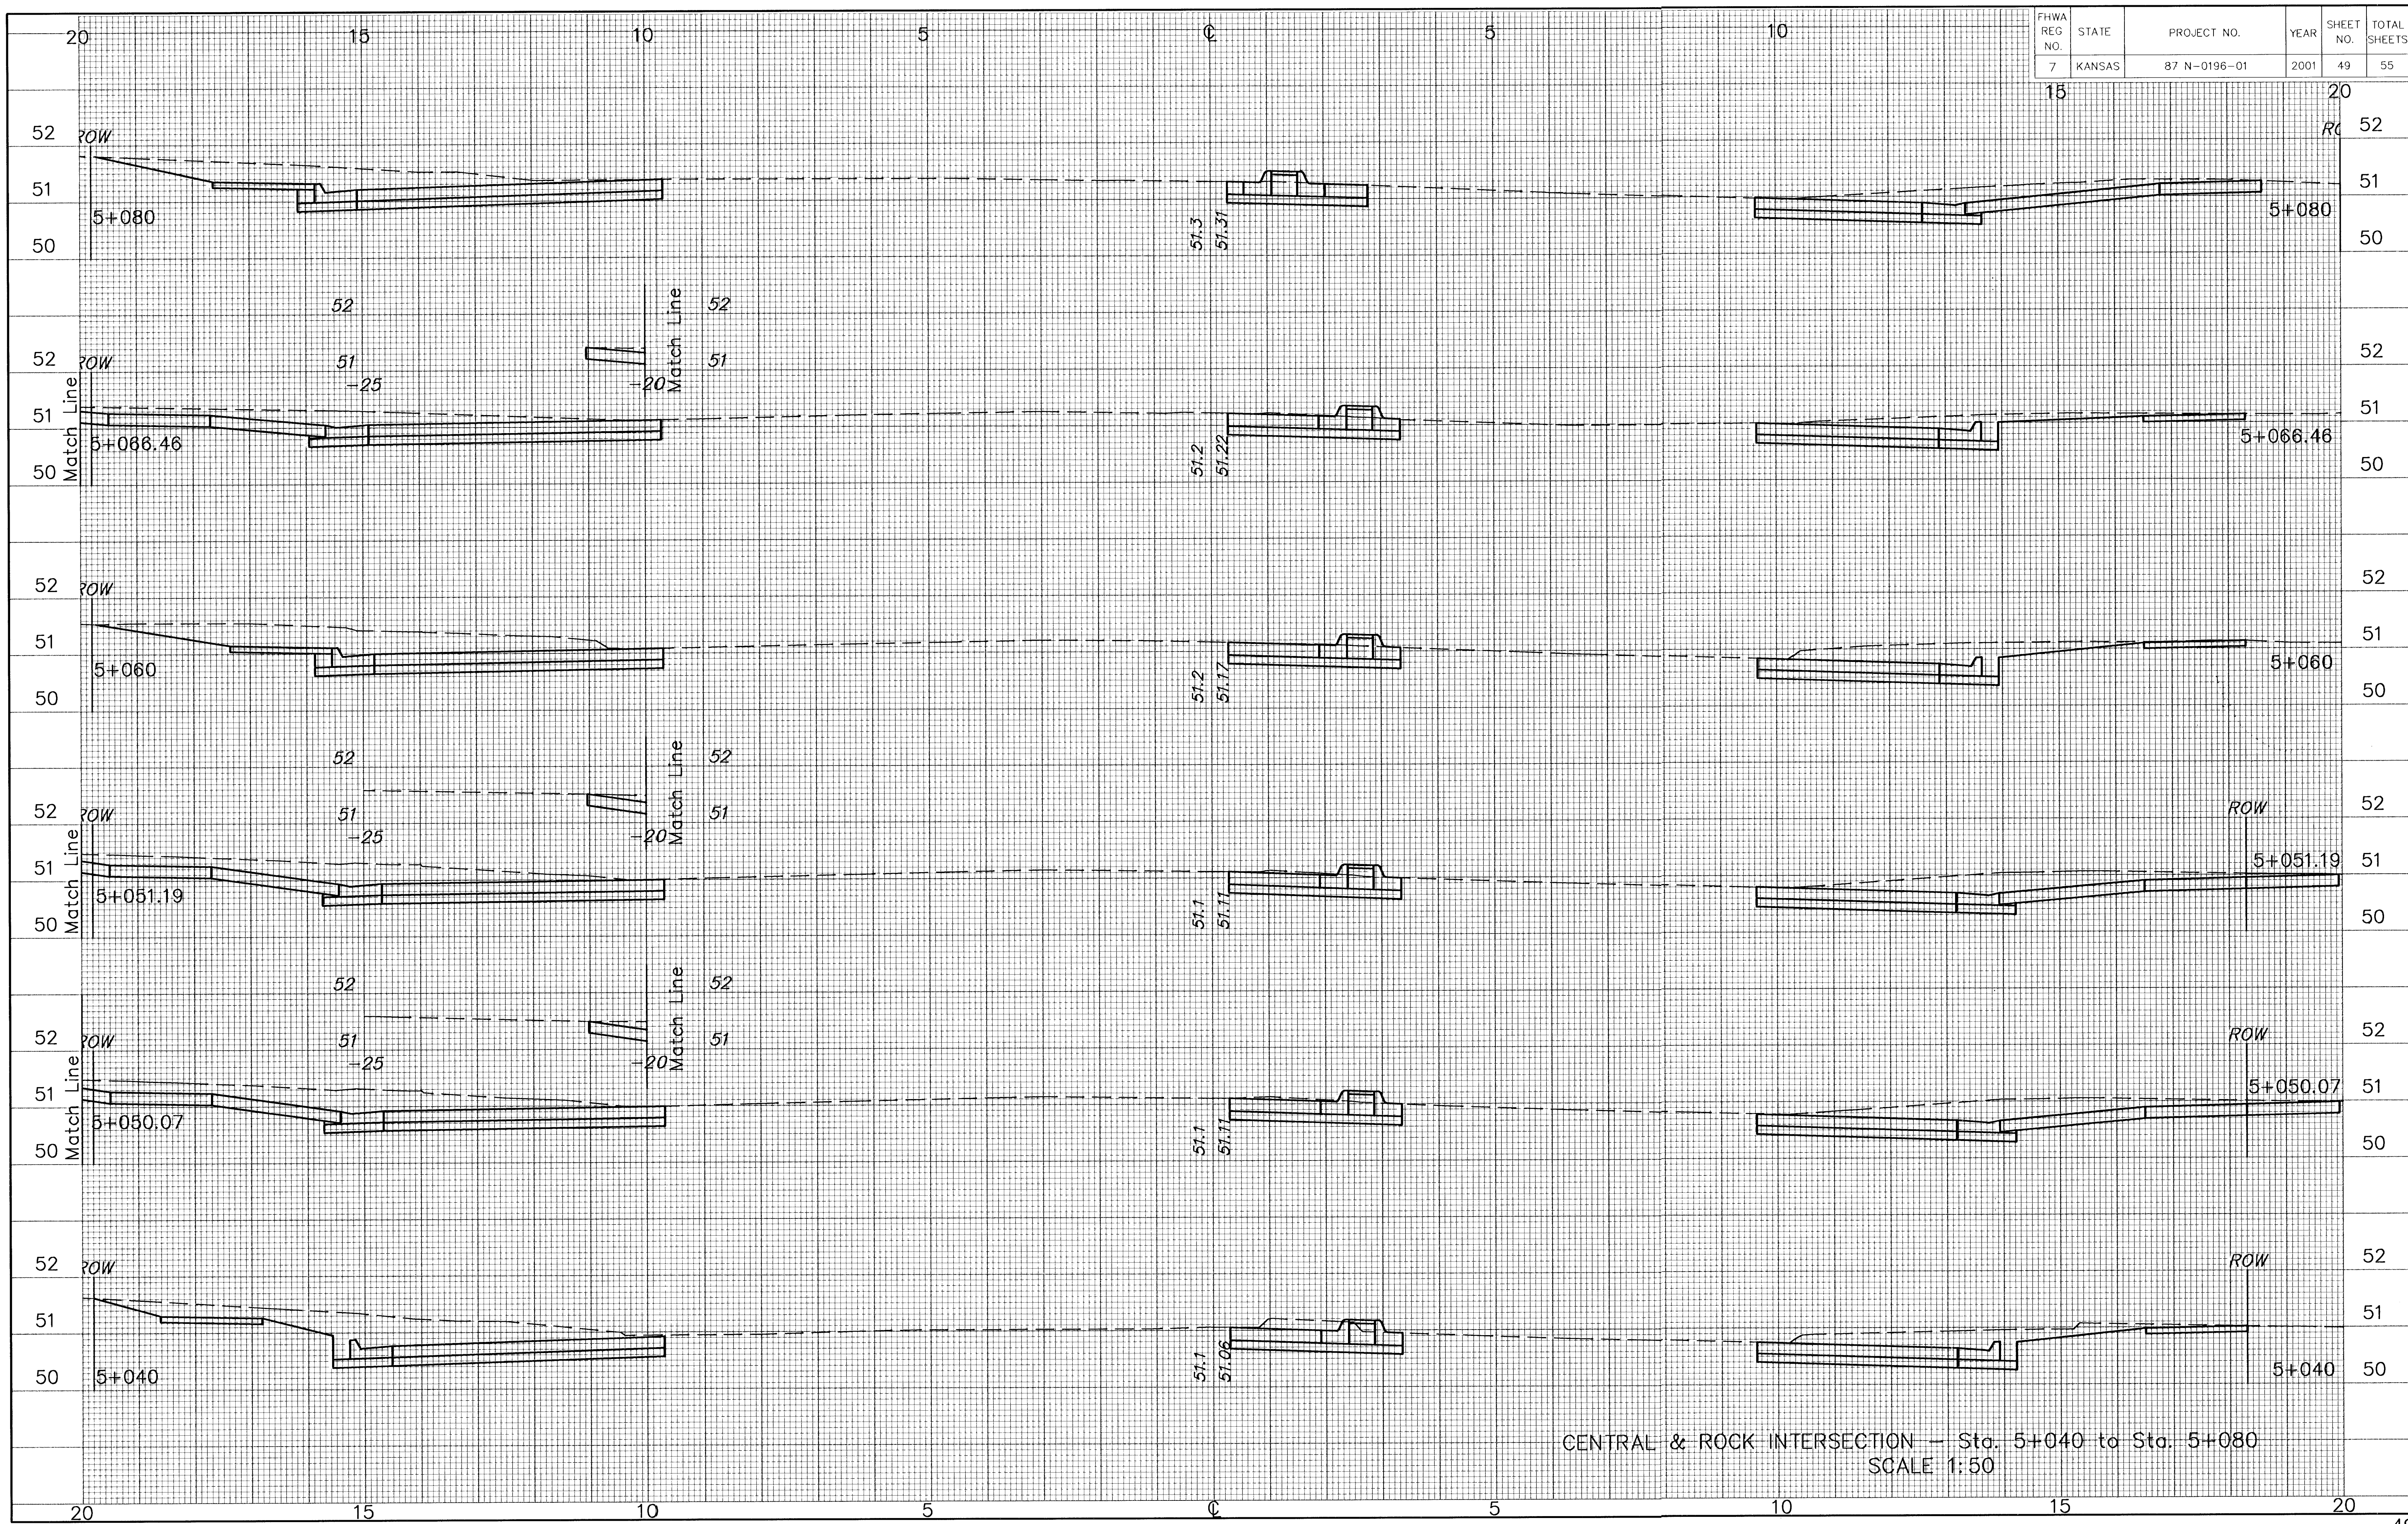

CENTRAL & ROCK INTERSECTION - Sta. 5+040 to Sta. 5+080
SCALE 1:50