


FHWA REG. NO.	STATE	PROJECT NO.	YEAR	SHEET NO.	TOTAL SHEETS
7	KANSAS	87 N-0196-01	2001	50	55

FINAL PLOTTED SURVEY AREAS CHECKED	BY	DATE

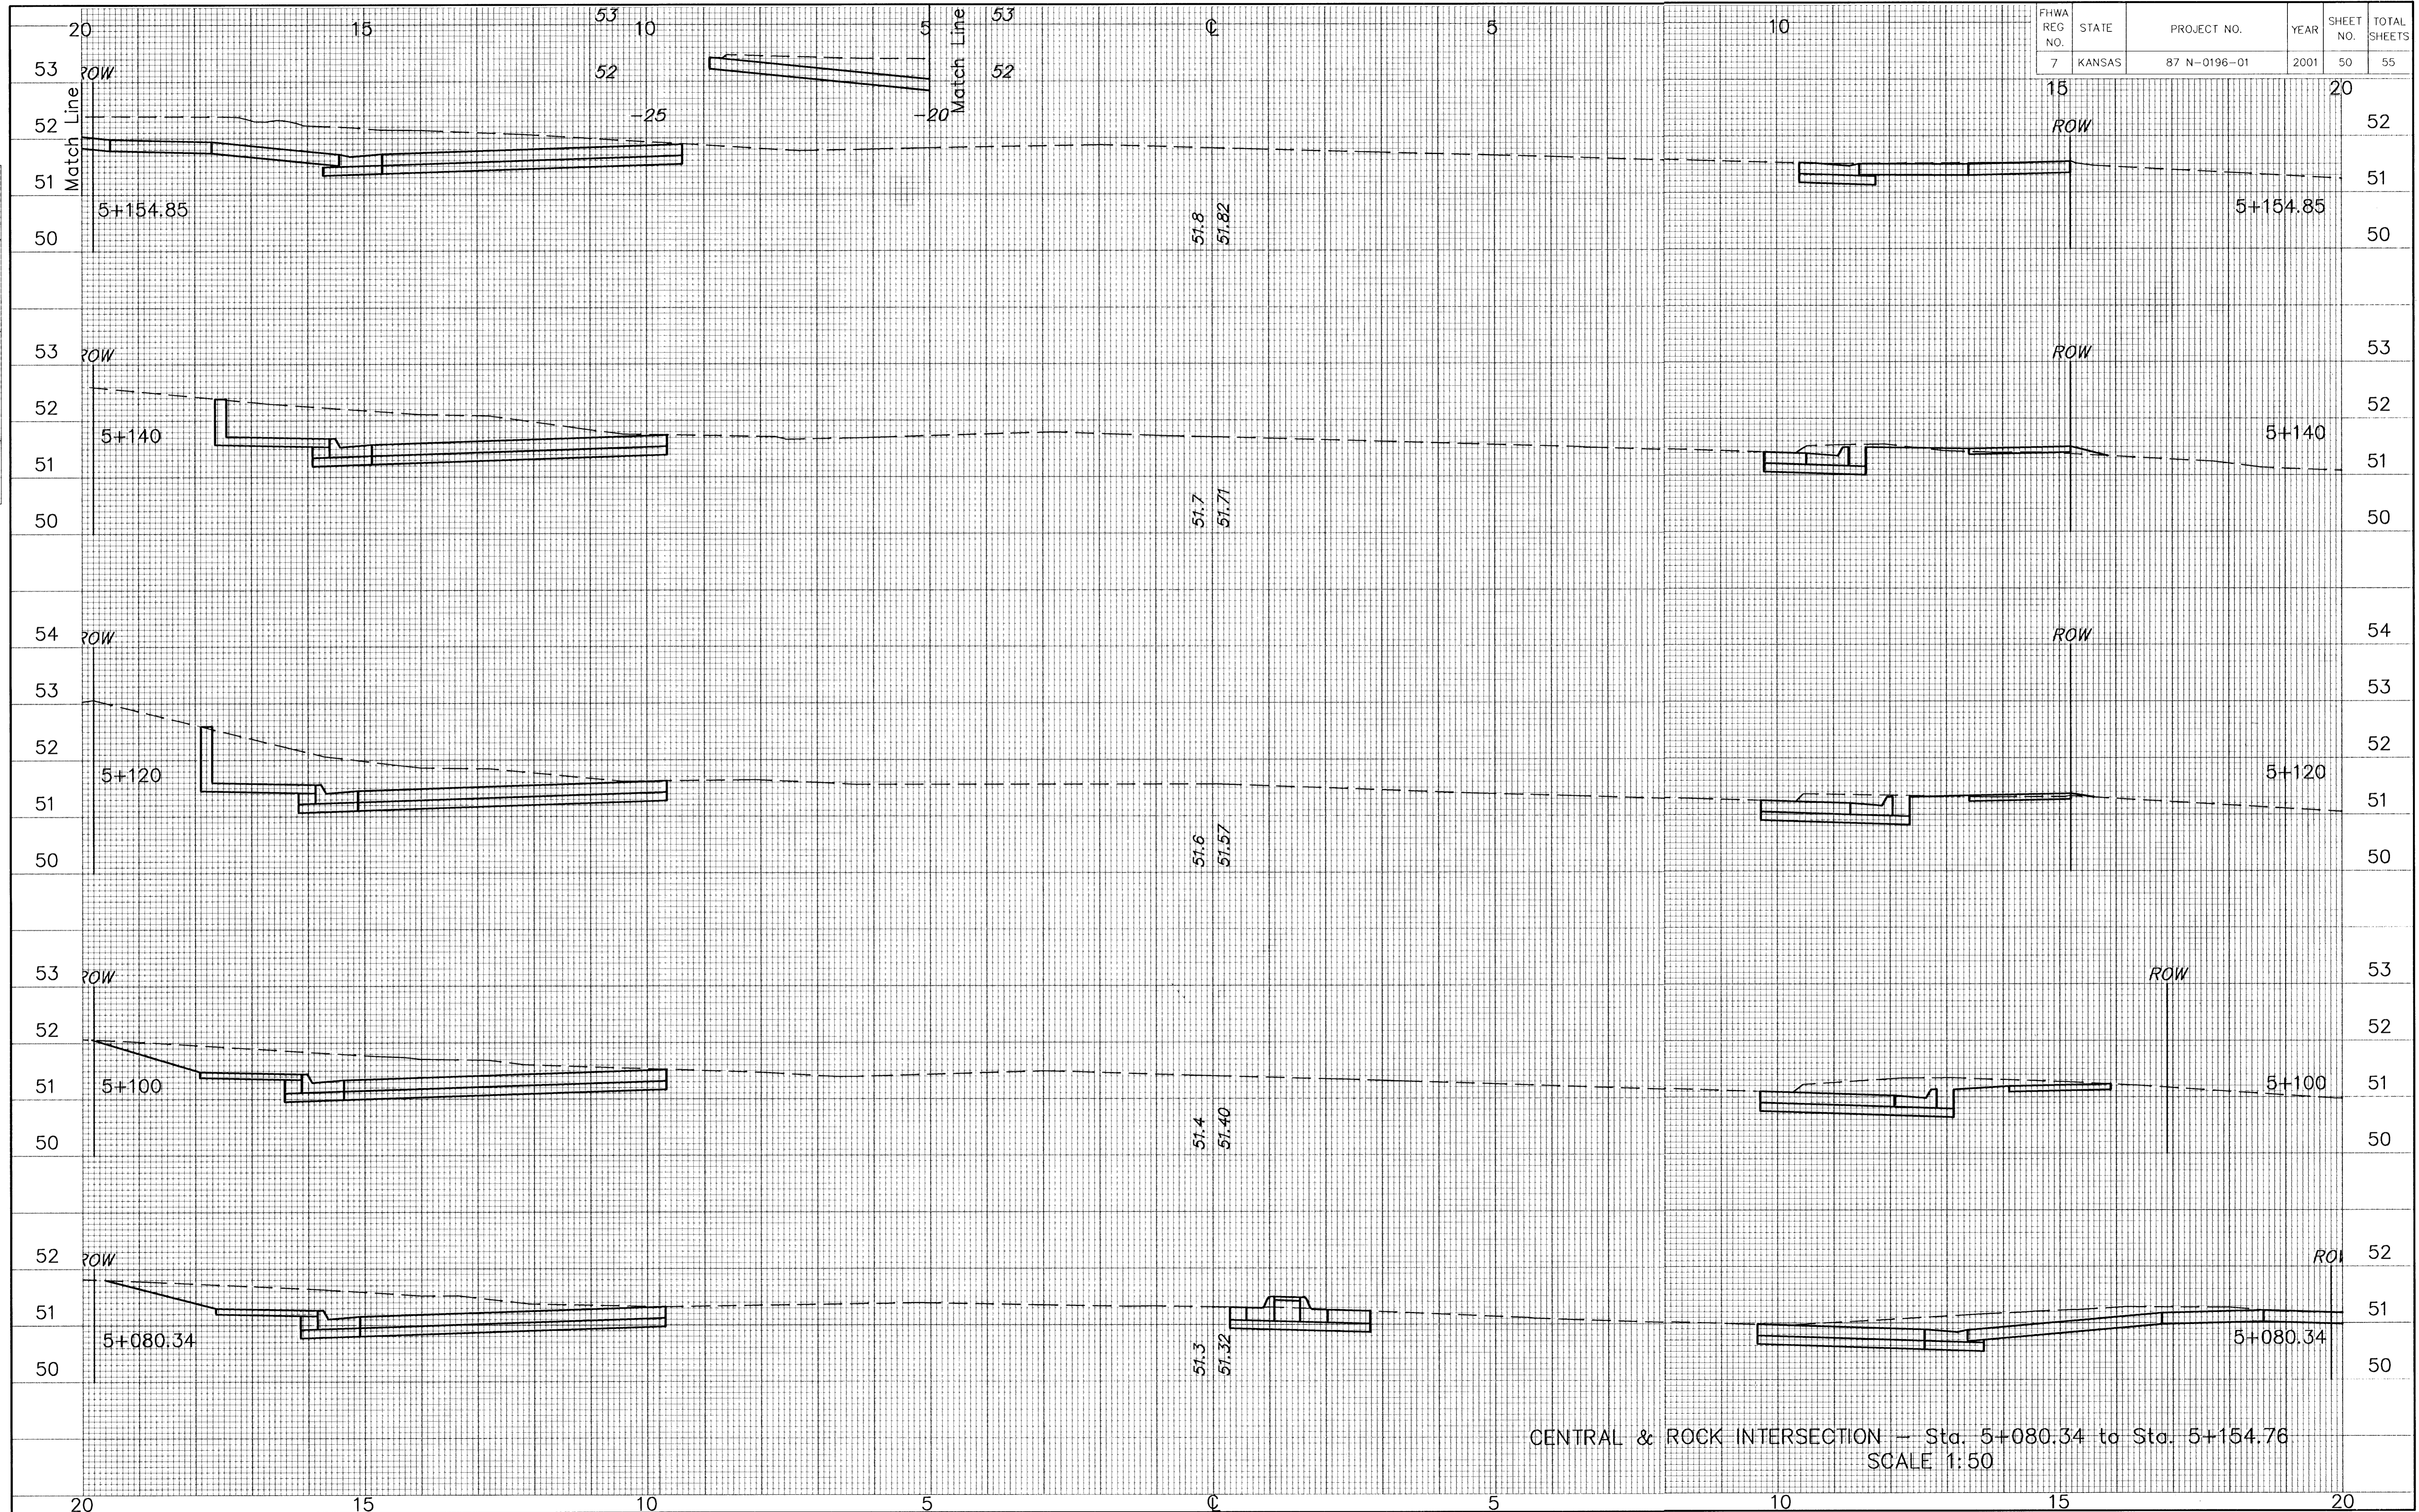

CENTRAL & ROCK INTERSECTION — Sta. 5+080.34 to Sta. 5+154.76
SCALE 1:50