





Central Ridge
walk

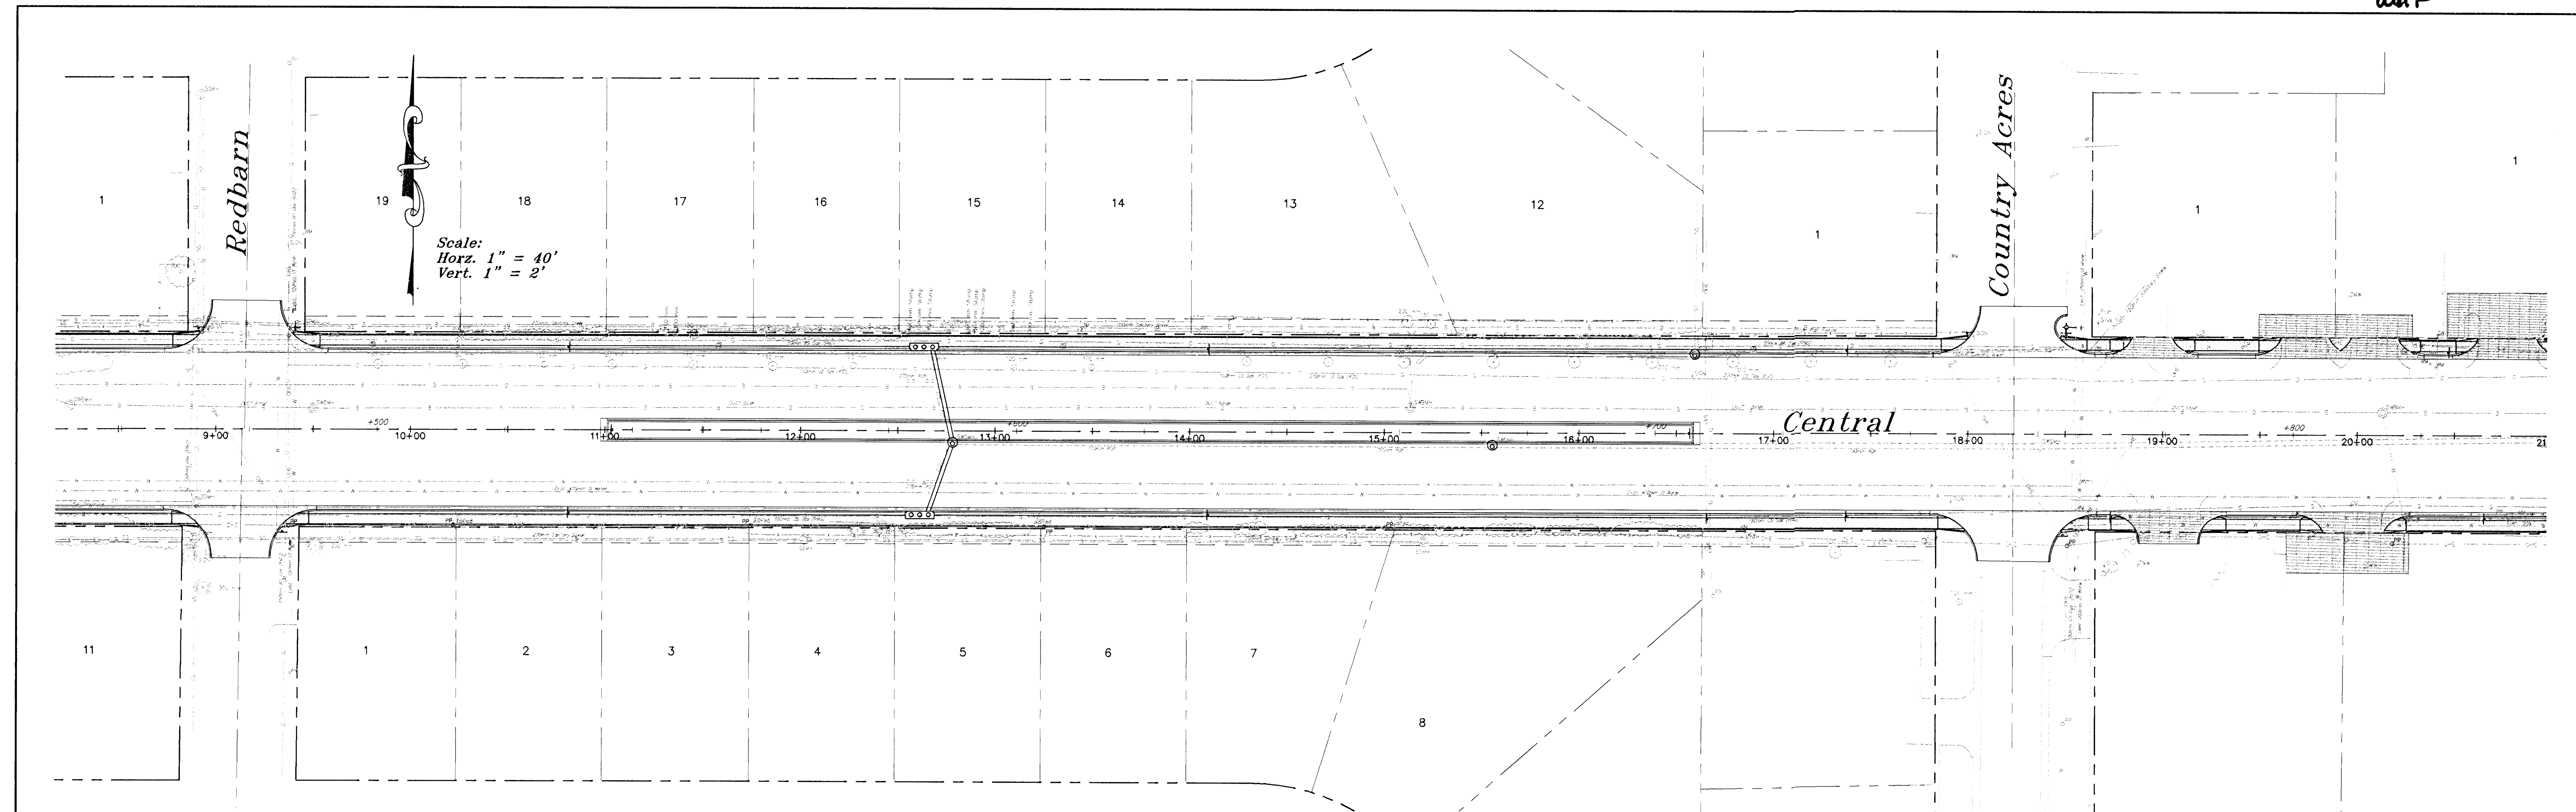

North Side

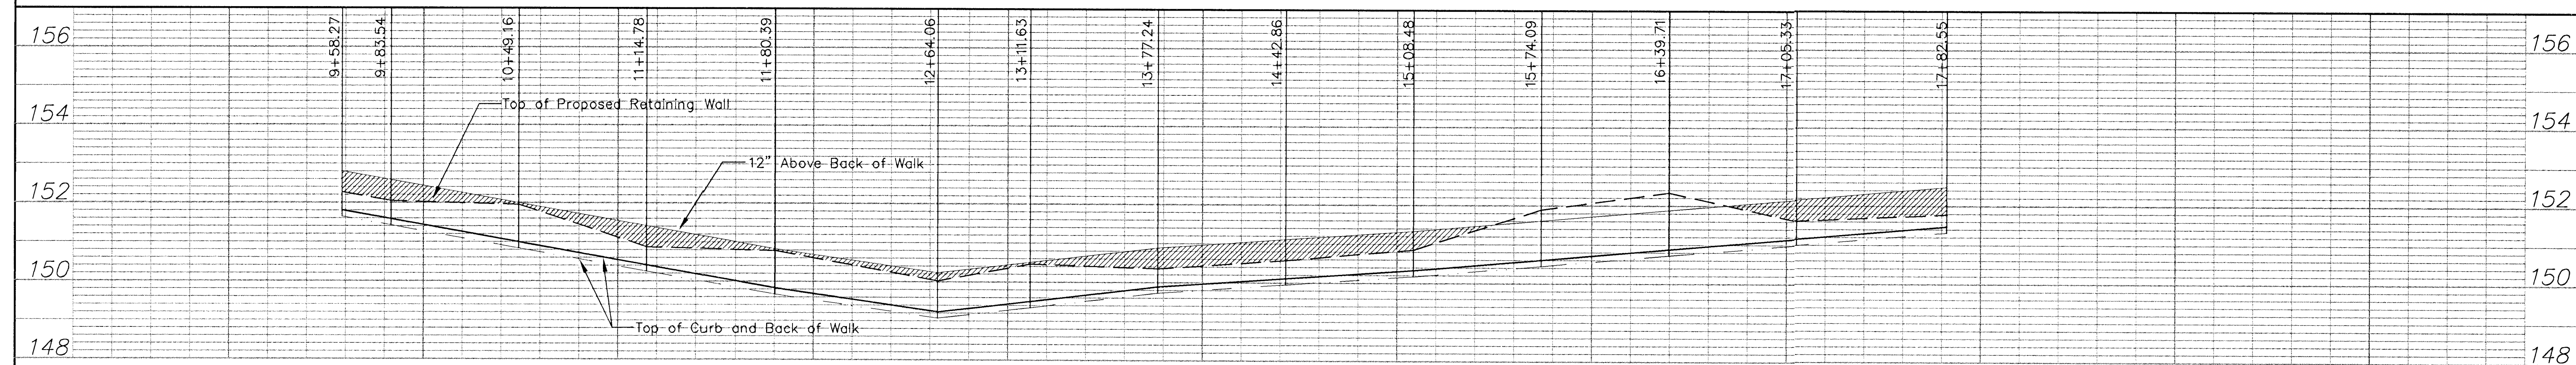

South Side

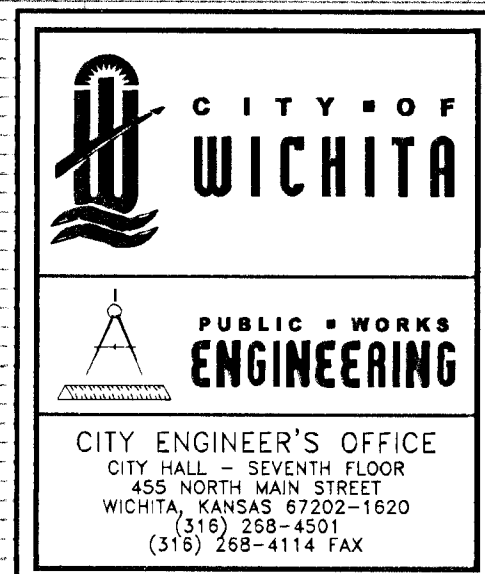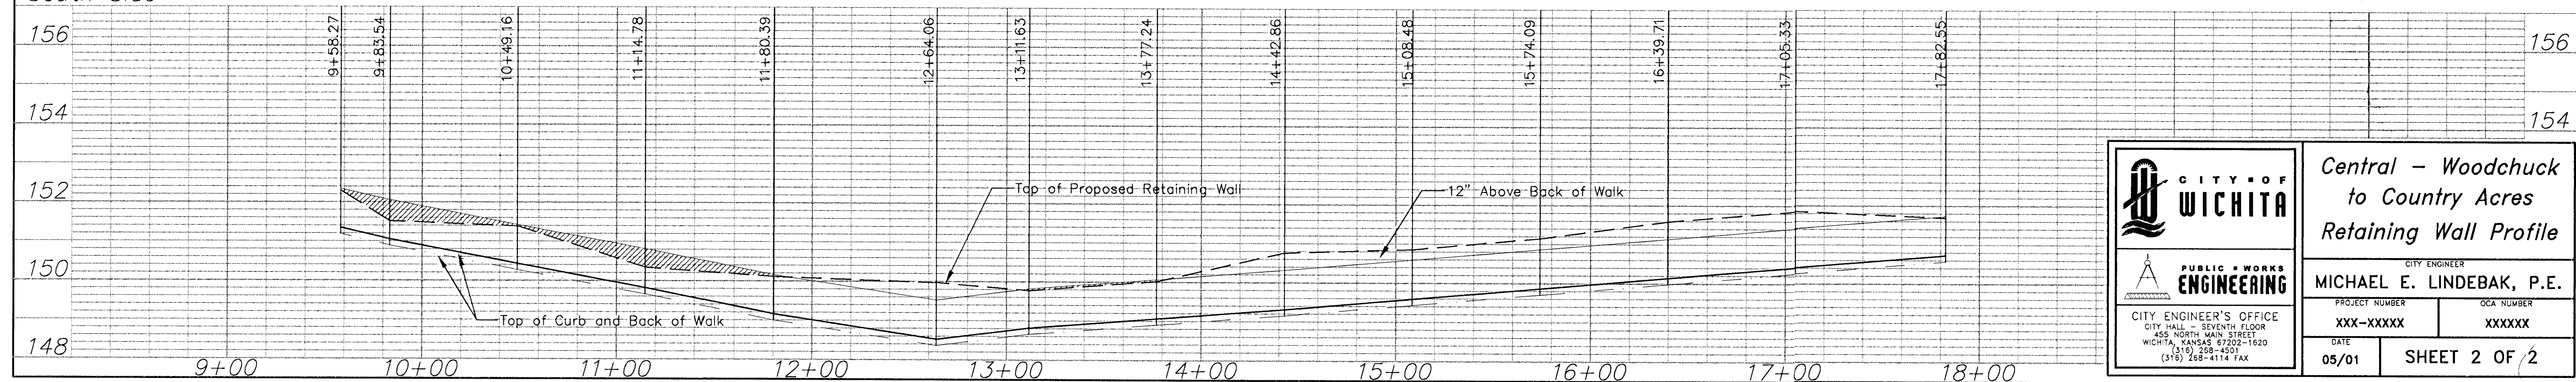

Central - Woodchuck
to Country Acres
Retaining Wall Profile

CITY ENGINEER
MICHAEL E. LINDEBAK, P.E.

PROJECT NUMBER	OCA NUMBER
XXX-XXXXX	XXXXXX

DATE	
05/01	SHEET 2 OF 2