




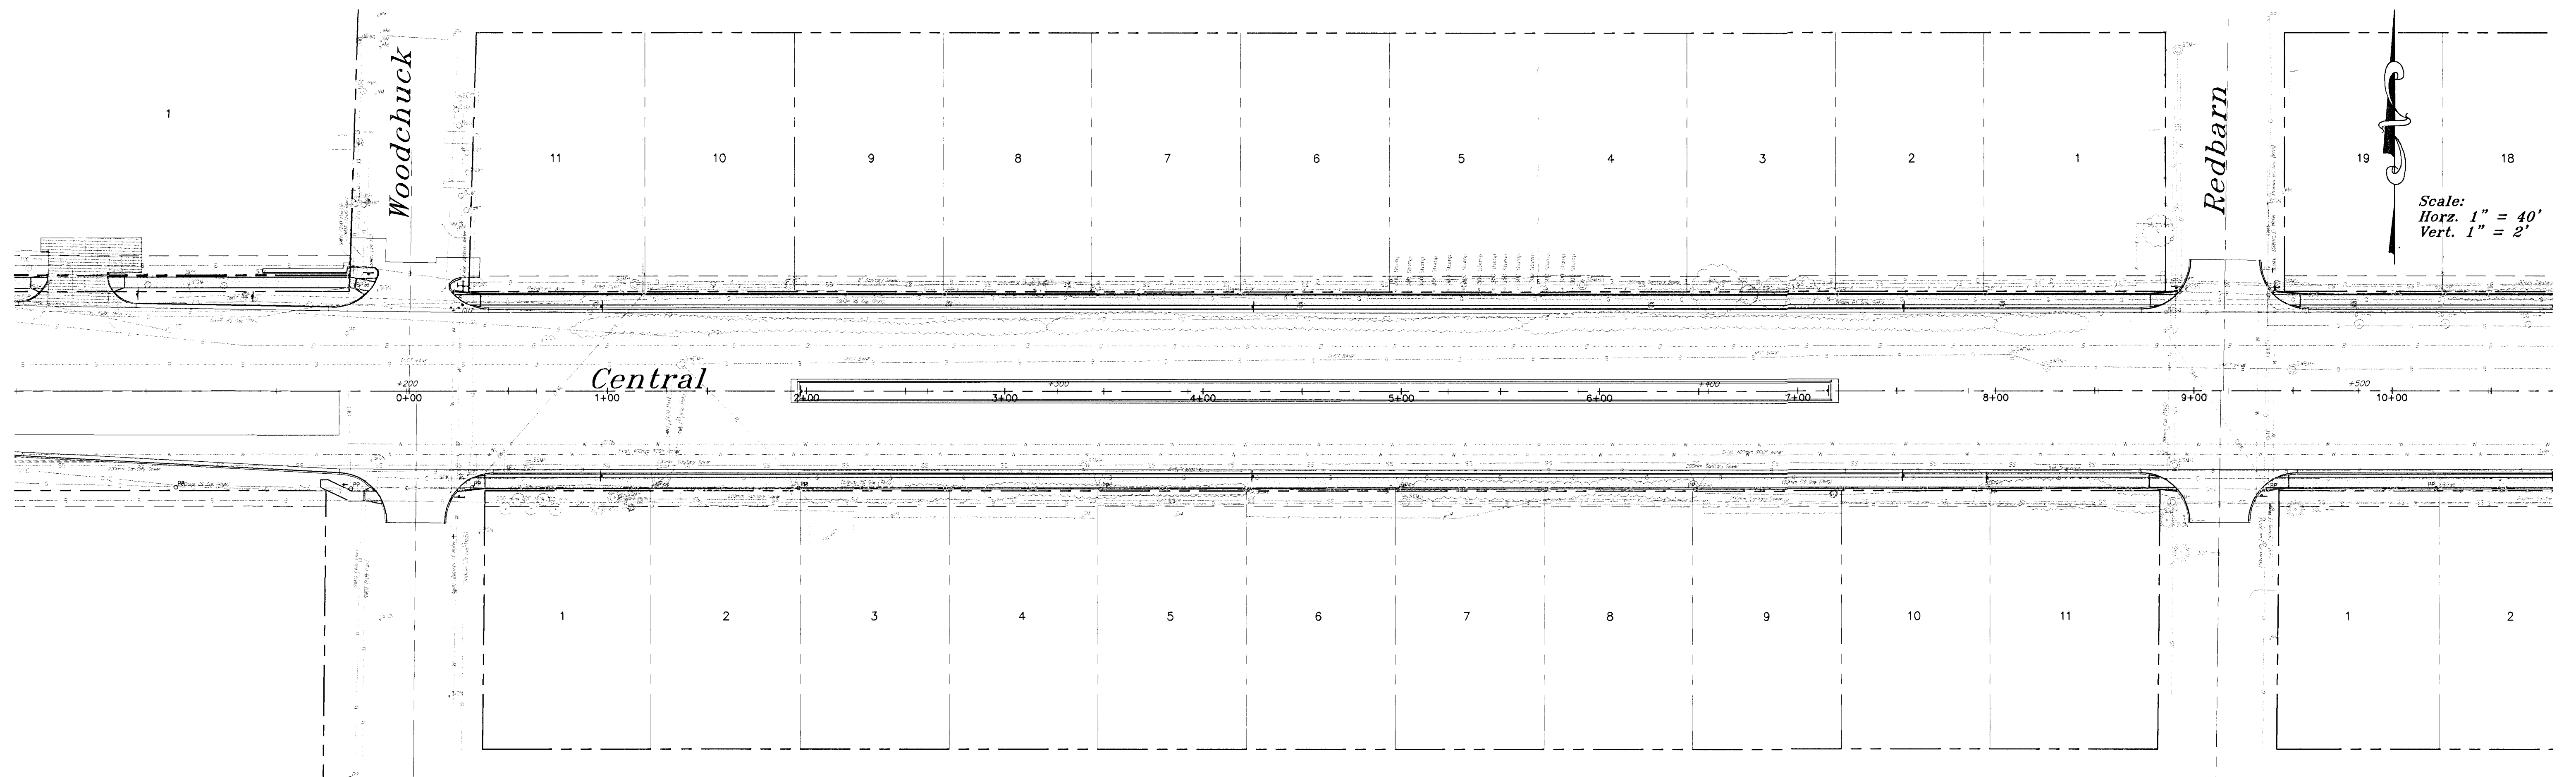


North Side

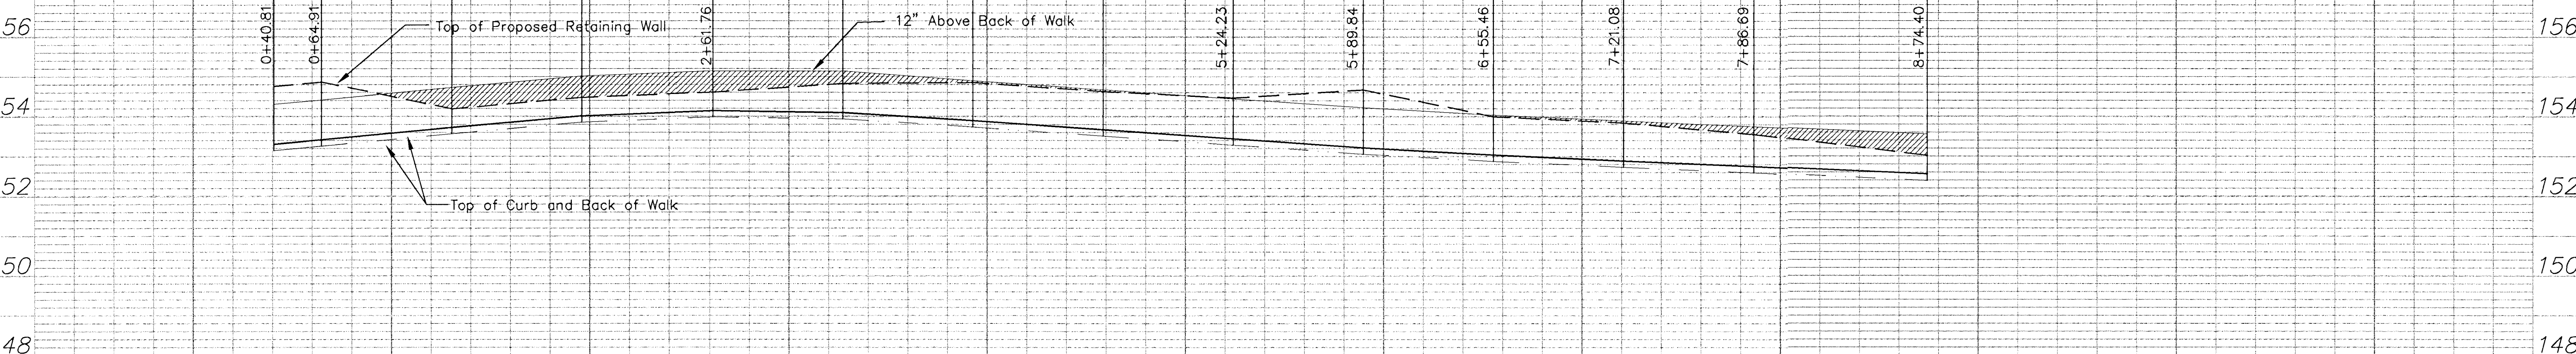

South Side

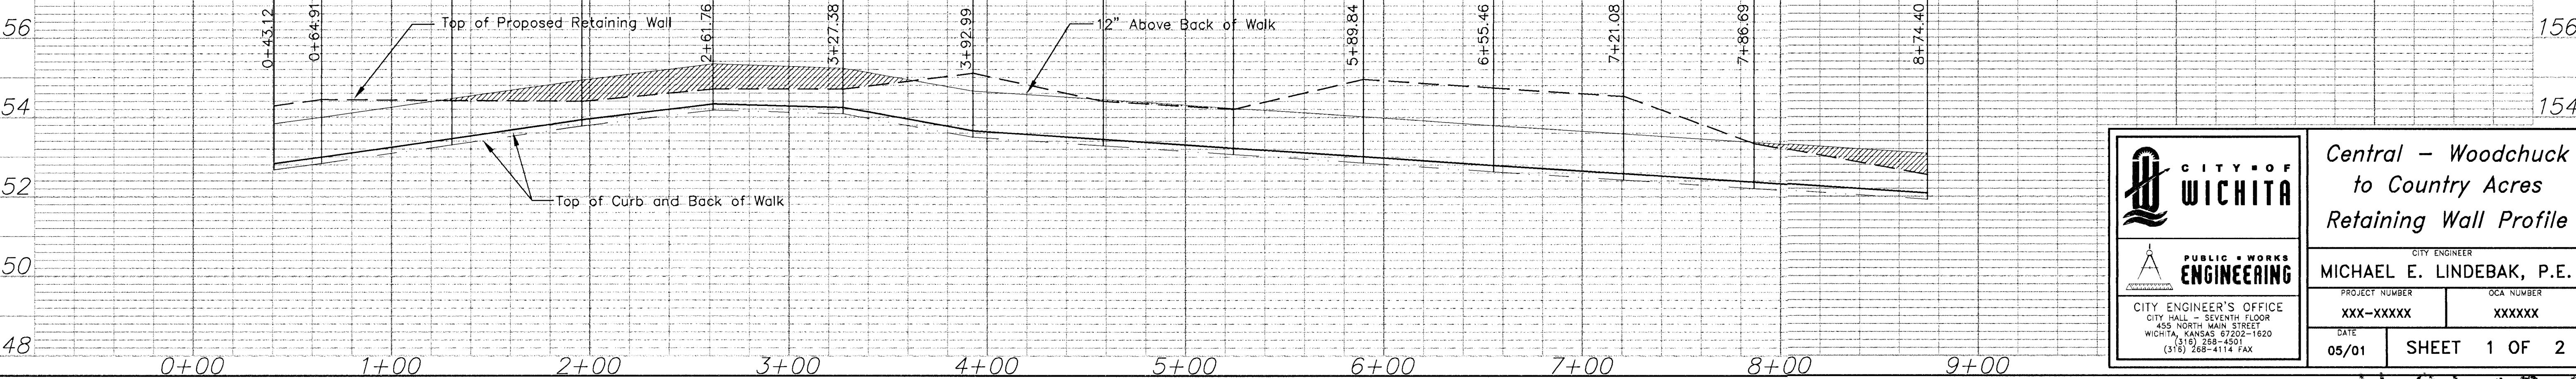

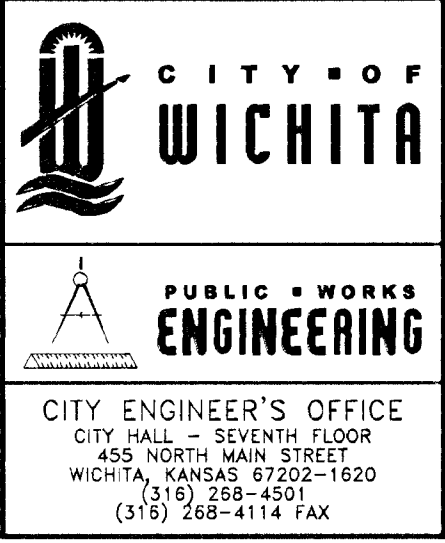

CITY OF WICHITA
PUBLIC WORKS
ENGINEERING

CITY ENGINEER'S OFFICE
CITY HALL - SEVENTH FLOOR
455 NORTH MAIN STREET
WICHITA, KANSAS 67202-1620
(316) 268-4501
(316) 268-4114 FAX

**Central - Woodchuck
to Country Acres
Retaining Wall Profile**

CITY ENGINEER
MICHAEL E. LINDEBAK, P.E.

PROJECT NUMBER
XXX-XXXX

OCA NUMBER
XXXXXX

DATE
05/01

SHEET 1 OF 2

11-09-03-01