



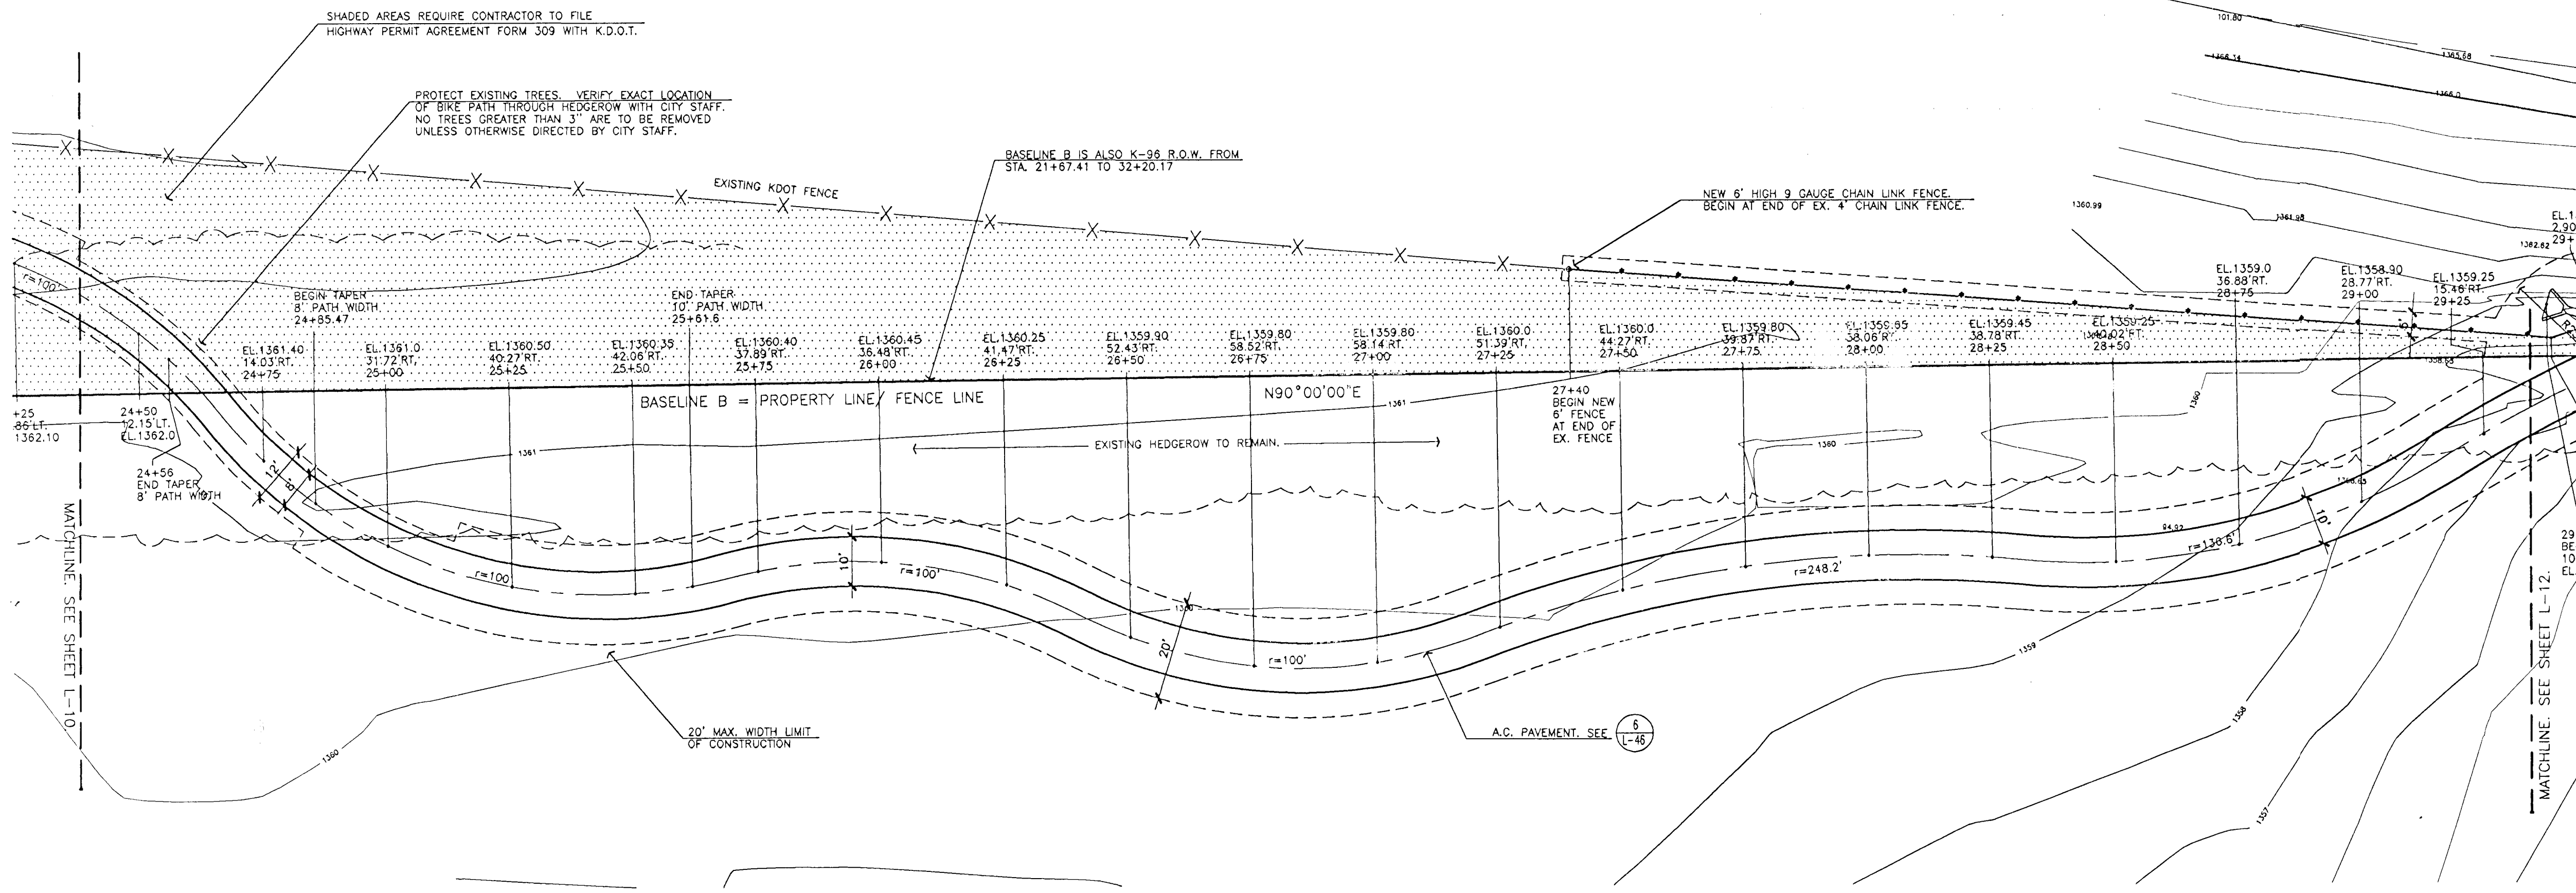


## LAYOUT PLAN

SCALE: 1" = 20'-0"

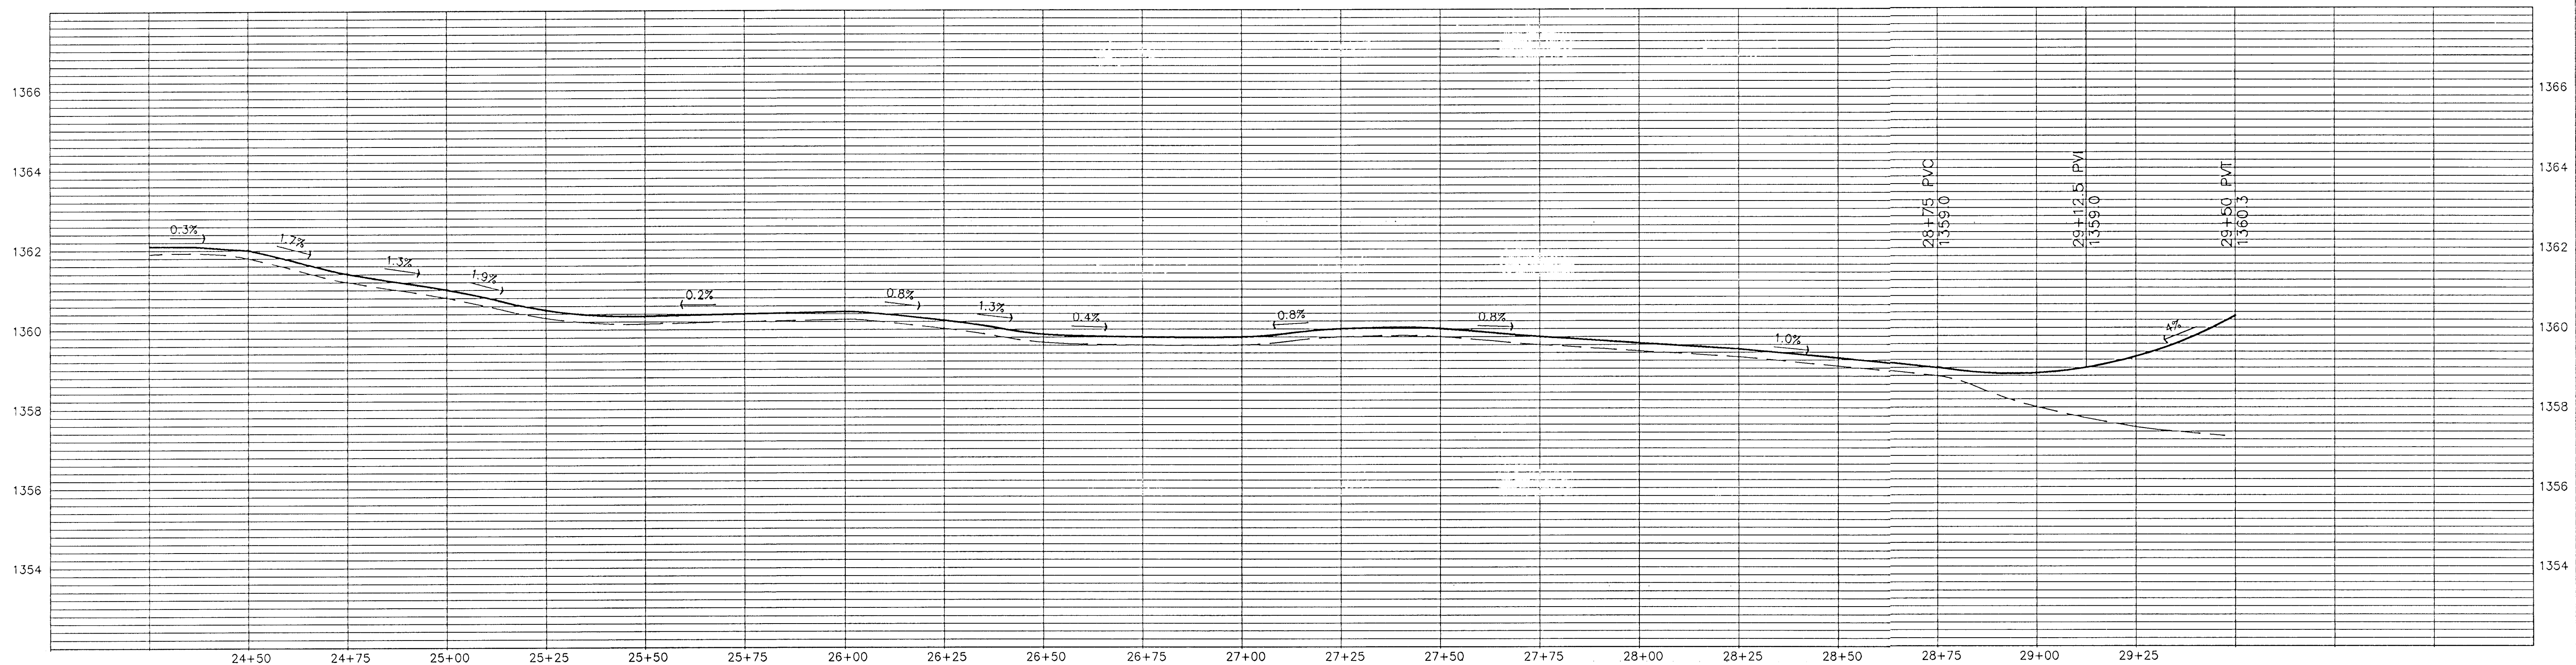

## PROFILE

HORIZONTAL SCALE: 1" = 20'-0"  
VERTICAL SCALE: 1" = 2'-0"

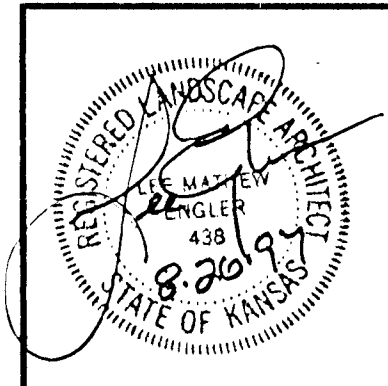

COPYRIGHT © 1994  
Wilson Darnell Mann, PA  
**prints issued**  
5/1/95 FIELD CHECK  
11/3/95 OFFICE CHECK  
5/10/96 OFFICE CHECK  
10/15/96 CONST.  
3/5/97 FINAL CHECK

**WDM no. 93242**  
drawn WDM check LME