



ISLAND PLANTING DETAIL
SCALE: 1" = 10'

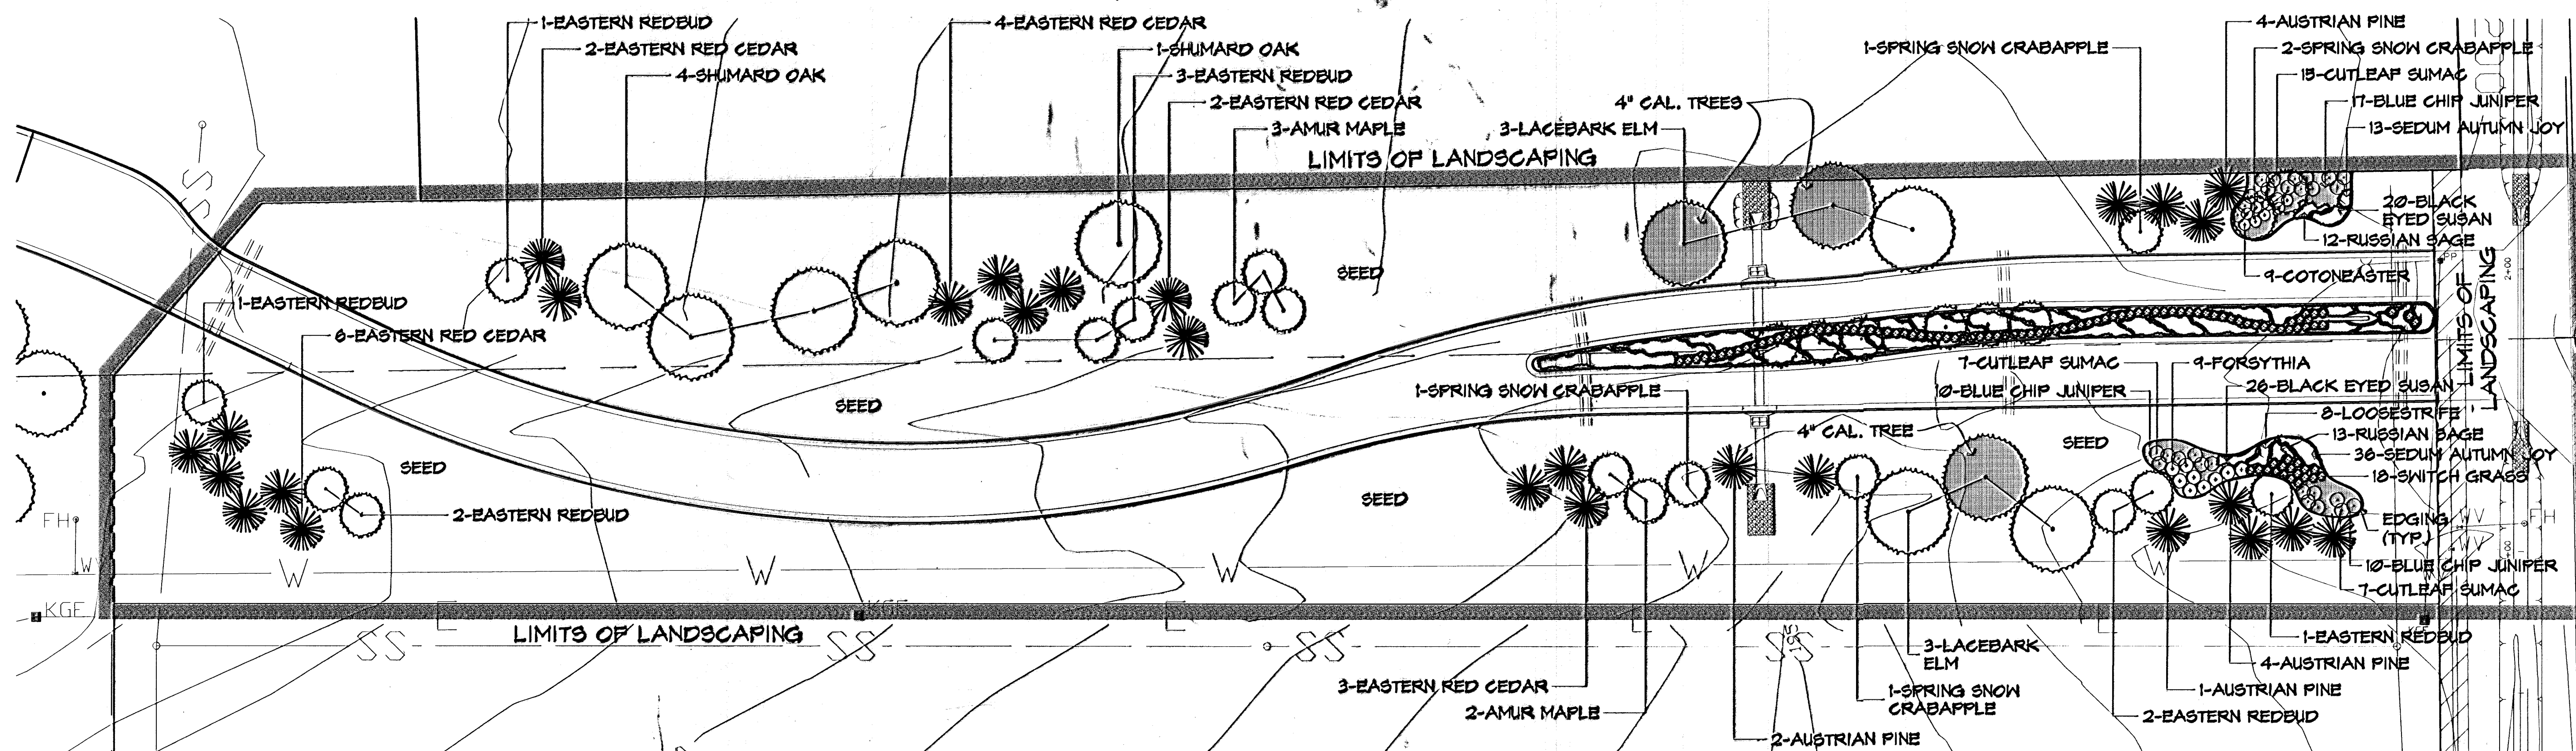


ENTRY PLANTING PLAN
SCALE: 1" = 30'

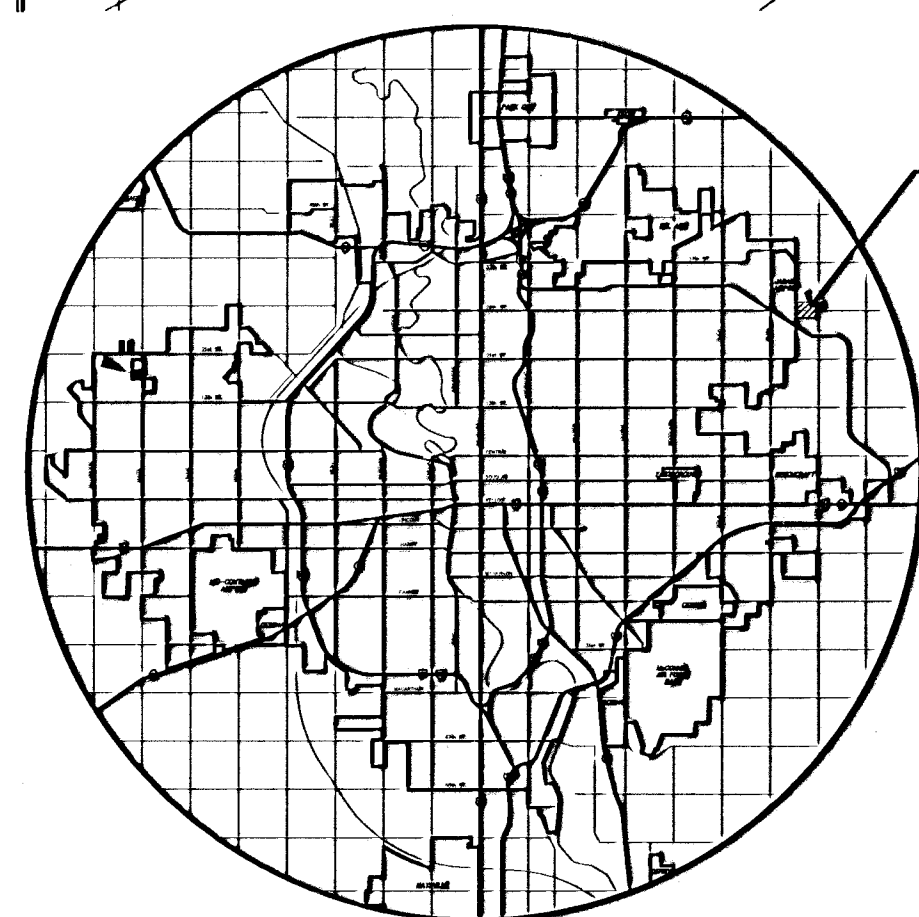


LOCATION MAP

SITE LOCATION

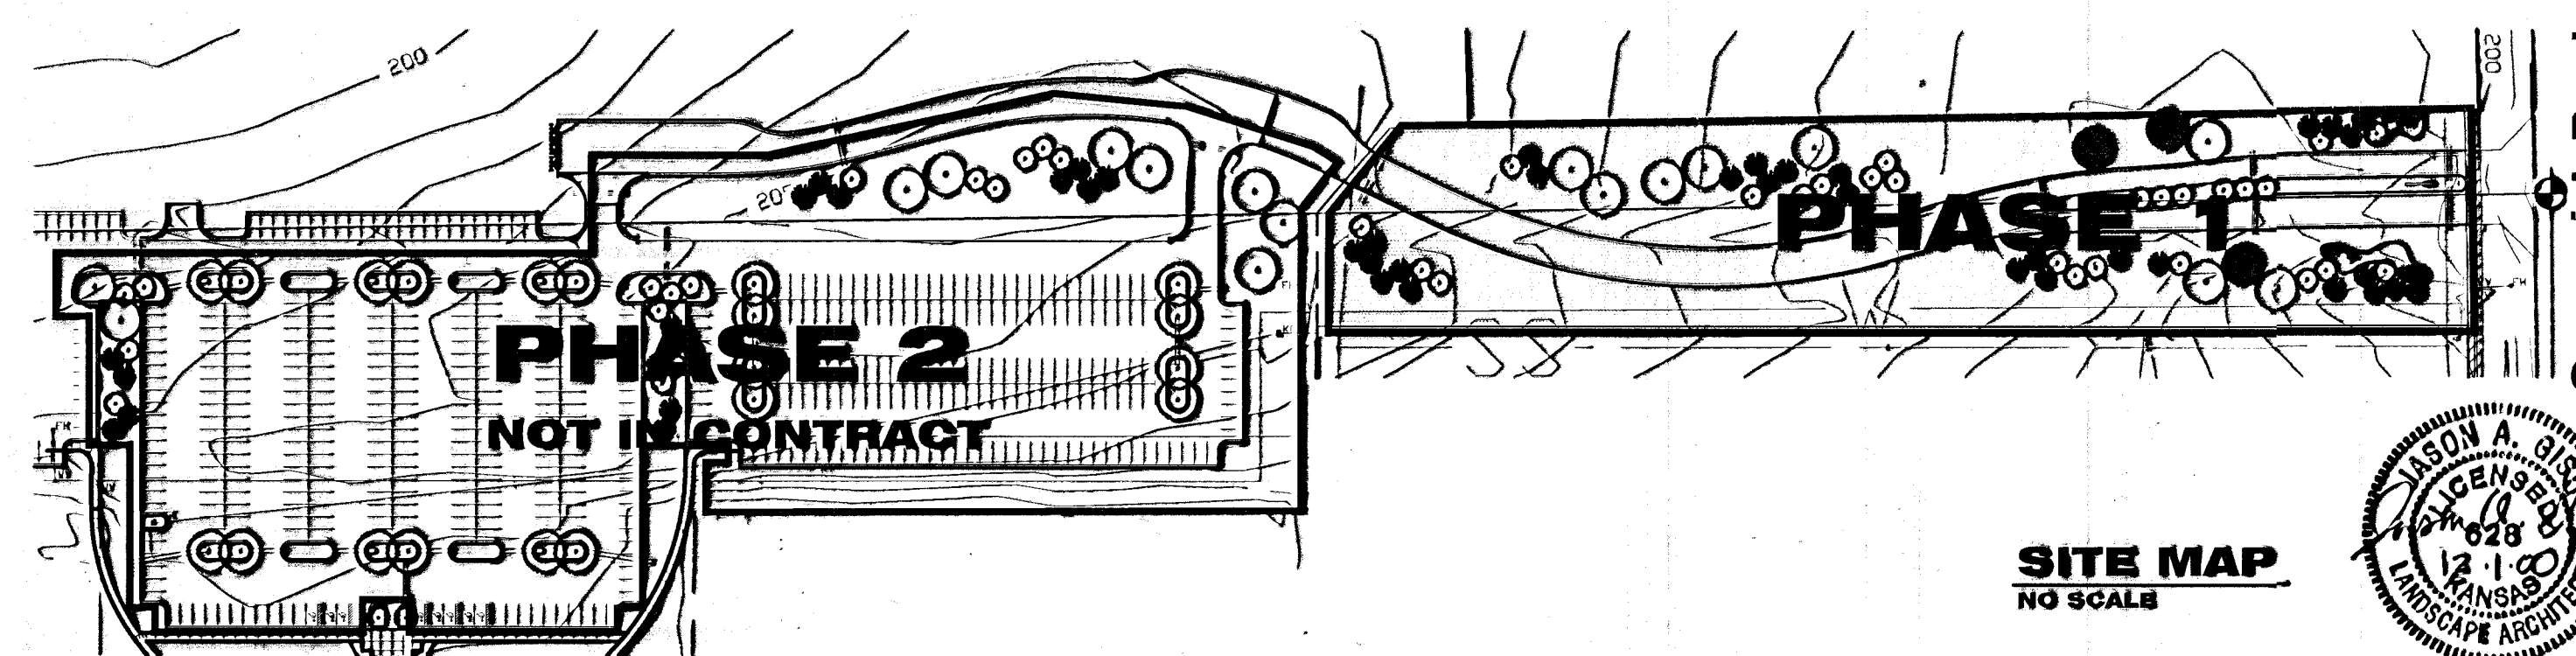


SITE MAP
NO SCALE

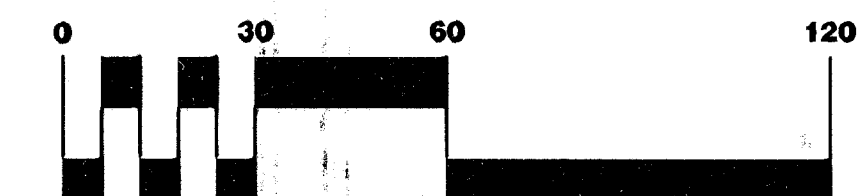

SCALE: 1" = 30'

29TH ST. NO. WEST OF GREENWICH - PHASE II, LANDSCAPE

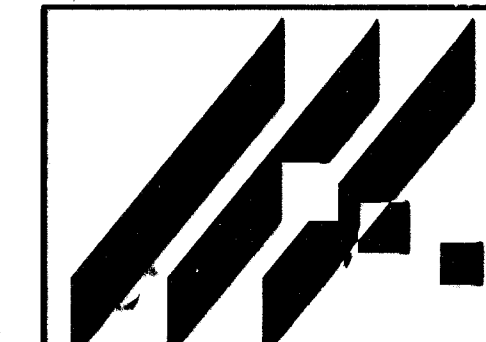

M.K.E.C.
411 N. WEBB ROAD
WICHITA, KS. 67206
316-684-9600

PROJECT NO: 472-83069 OCA #: 765388

NORTHEAST SOCCER COMPLEX

PROJECT NAME

PHASE 1 - ENTRY PLANTING PLAN

SHEET TITLE

LAB DESIGN BY: LAB DRAWN BY: JAG CHECKED BY:

DECEMBER 2000 00197 1 / 4
DATE JOB NO. SHEET/OF