

STA. 5+12.59 (PHASE 2)=
STA. 5+12.59 (PHASE 1),
BEGIN CONST.
N12653.87
E13004.32

PROP. SSMH TOP=204.50
FL OUT =183.74 (8"NW)

CONST. 5" A.C. PVMT.
W/5" CRUSHED ROCK
BASE ON GEOGRID REINF.

UNPLATTED

PVI
ELEV=200.79
30' V.C.

SCALE: 1"=20'
20 10 0 20

N


N12598.14
E13128.09

N12575.01
E13455.75

PROP. SSMH TOP=198.6
FL OUT =181.20 (8"E)
FL IN =181.30 (8"W)

LEGEND

==== (2) 6" PVC PIPE SLEEVES

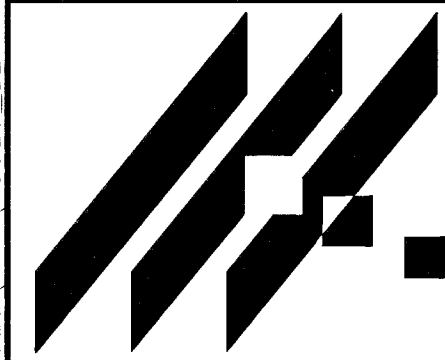

MID-KANSAS ENGINEERING
CONSULTANTS, INC.
411 N. WEBB ROAD
WICHITA, KS. 67206
316-684-9600

**NORTHEAST BASEBALL/SOCCER
COMPLEX - PHASE 2**
PROJECT NAME

PAVING PLANS
SHEET TITLE

JTC DESIGN BY.	DAC DRAWN BY.	JTC CHECKED BY.
AUGUST 1999 DATE	98026 JOB NO.	5 / 15 SHEET/OF