


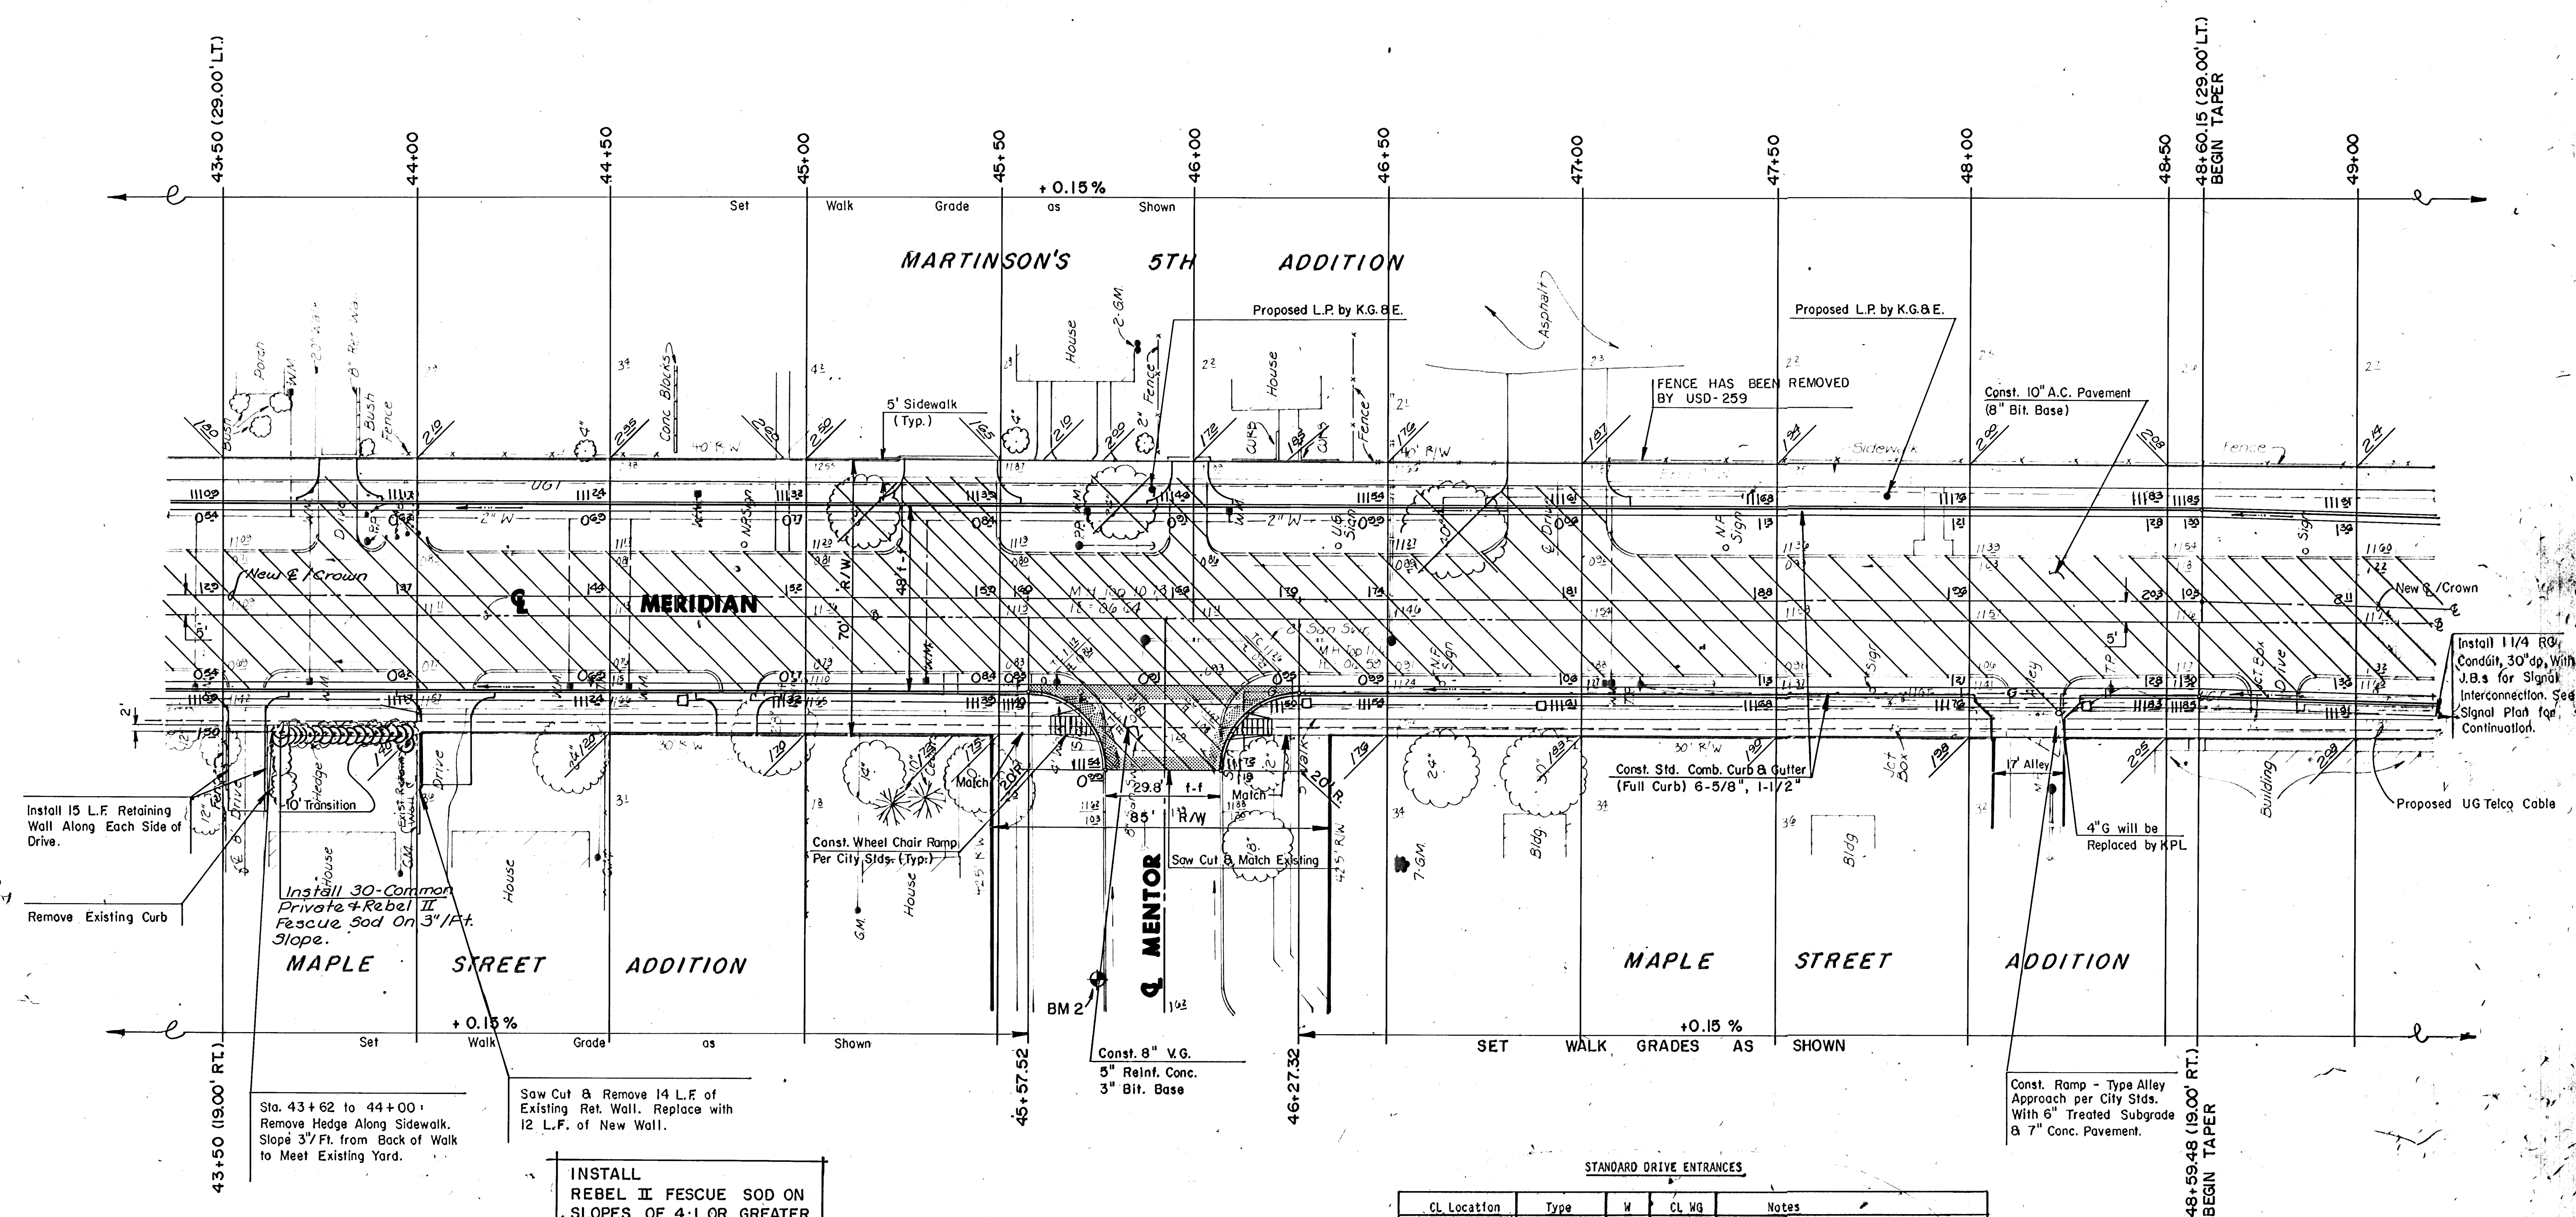

**INSTALL
REBEL II FESCUE SOD ON
SLOPES OF 4:1 OR GREATER**

INTERSECTION QUANTITIES

101.8 S.Y. 8" V.G. Pavement (5" Reinf. Conc. with 3" Bit. Base)
60.0 L.F. Monolithic Edge Curb (Full Height)
102.9 S.Y. Subgrade Stabilization Manipulation

BM #2 " " Cut on Top of South Curb of Mentor 92' E. of S.L. Meridian Elev. = 111.68

STANDARD DRIVE ENTRANCES

CL Location	Type	W	CL WG	Notes
STA 43+56 R	Radius Ramp	10'	111.15	See Sidewalk & Entrance Grading Details, Typical for All Locations
STA 43+79 L	Radius Ramp	10'	111.40	Saw Cut & Match Existing 22' Behind R/W, Remove Existing Drive Curb
STA 44+06 R	Radius Ramp	14'	111.43	Install Two Retaining Walls
STA 44+83 R	Radius Ramp	10'	111.40	Grade Yard to Match at R/W
STA 45+37 L	Radius Ramp	24'	111.61	Grade Yard to Match at R/W
STA 45+99 L	Radius Ramp	10'	111.72	Grade Yard to Match at R/W
STA 46+94 L	Radius Ramp	24'	111.82	Grade Yard to Match at R/W



**MAPLE & MERIDIAN
IMPROVEMENTS**

LANDSCAPE PLAN

MID-KANSAS ENGINEERING CONSULTANTS PA
3500 NORTH ROCK ROAD
BUILDING #800
WICHITA, KANSAS 67226

636-5566

Design	By
Drawn by	
Checked by	
Date	
Job no.	
Sheet	3
	6