


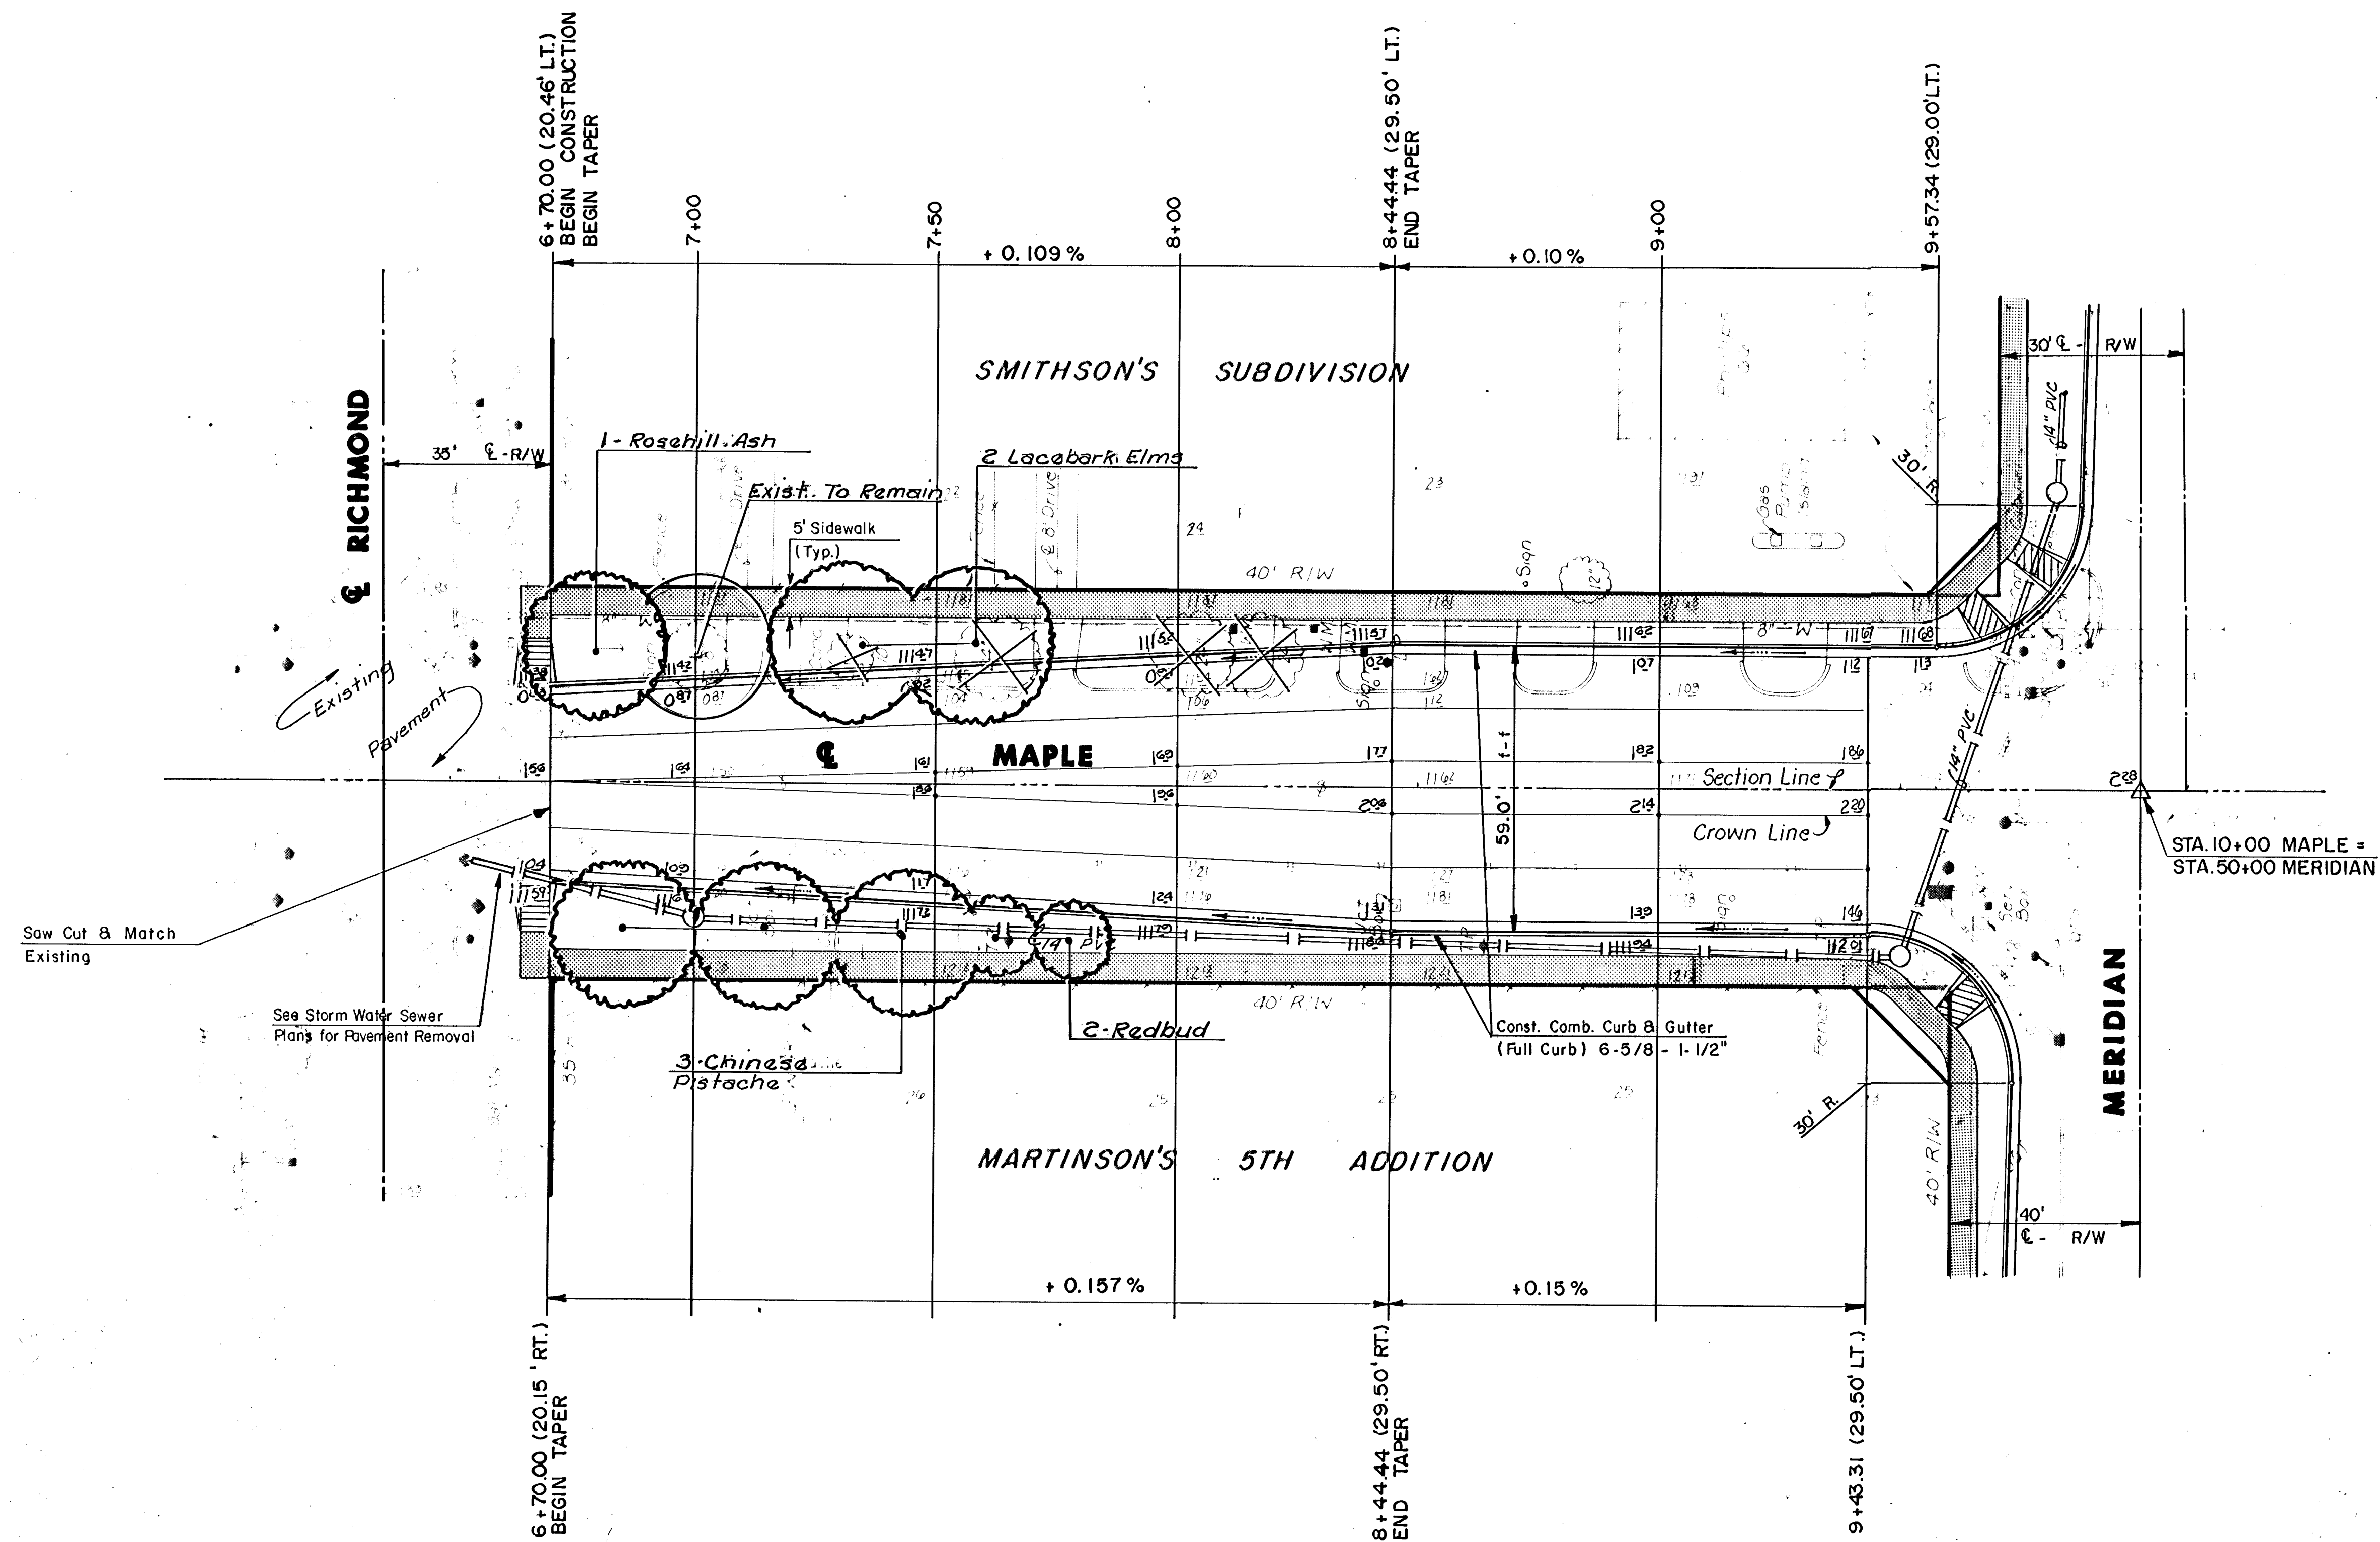

	MAPLE & MERIDIAN IMPROVEMENTS		Desig Drawn by Checked by Date No.
	LANDSCAPE PLAN		Sheet 5 of 6
	MID-KANSAS ENGINEERING CONSULTANTS PA 3500 NORTH ROCK ROAD BUILDING #800 WICHITA, KANSAS 67226		636-5566
	MAPLE 1		