


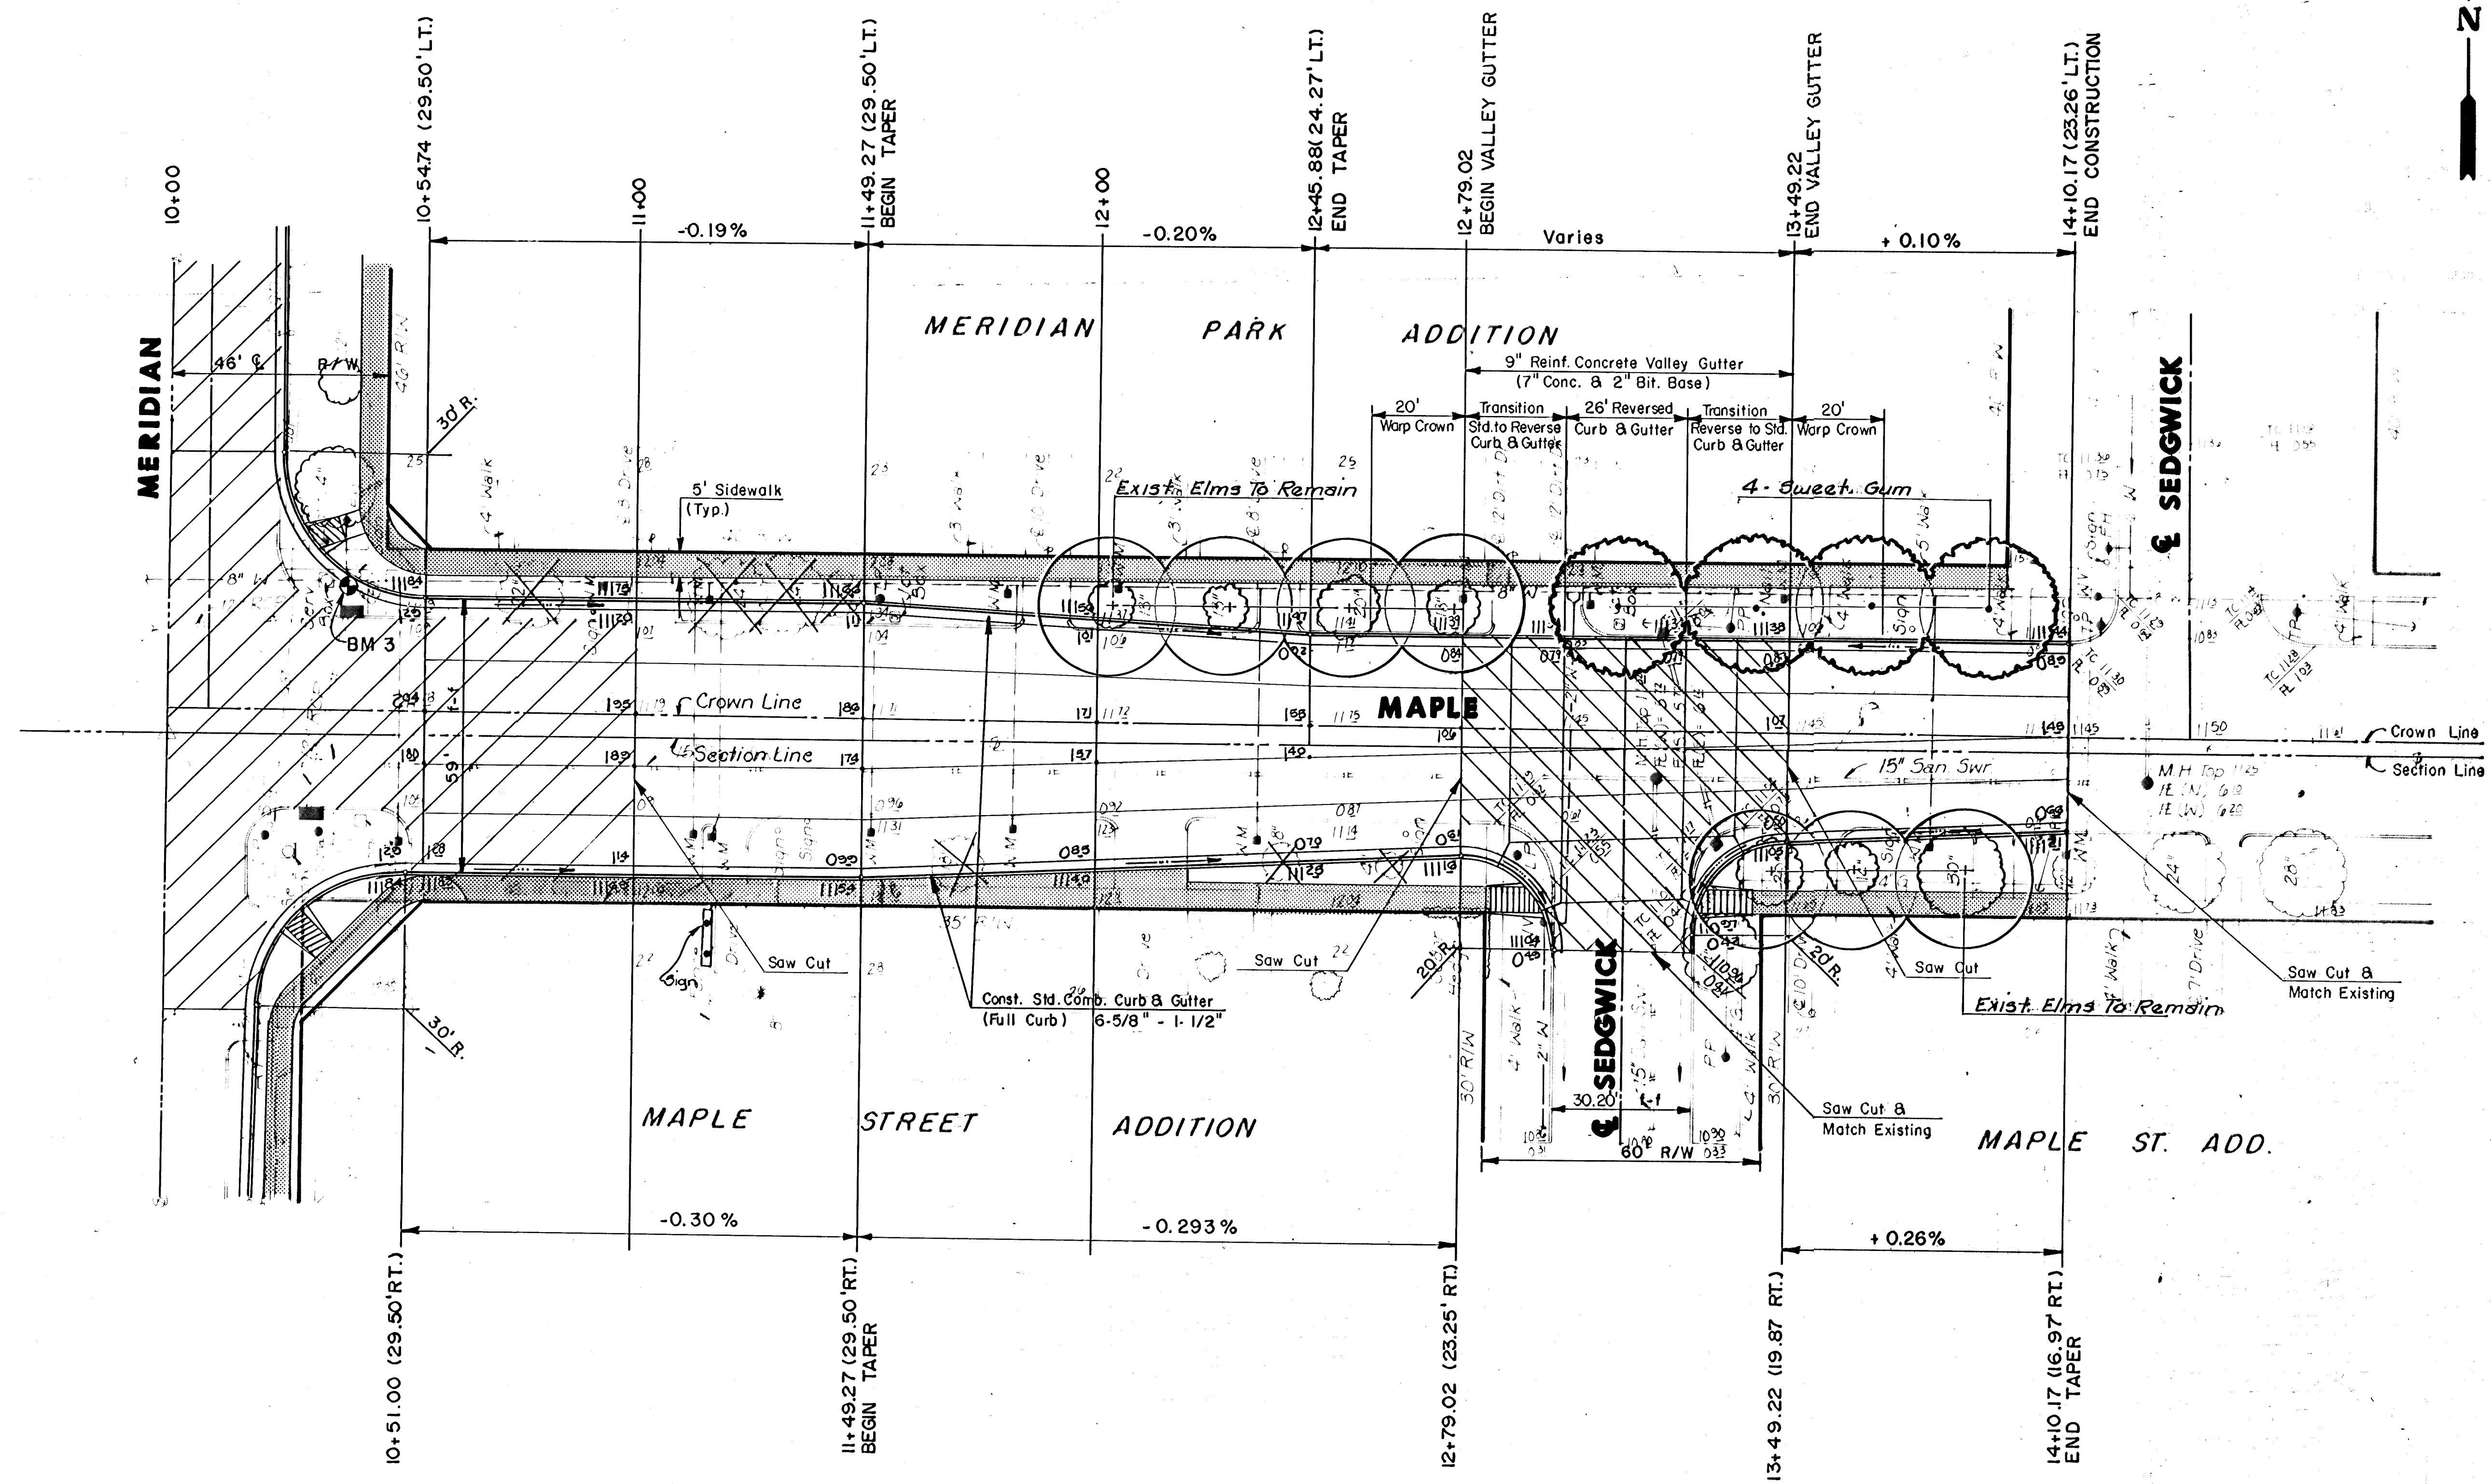

Scale: 1" = 20'

BM #3 - Brass Rod in Conc. Post 32' N &
39' E of Sec. Cor. at Maple &
Meridian
Elev. = 111.28

	MAPLE & MERIDIAN IMPROVEMENTS		Design
			Drawn by
		Checked by	Date
		Job no.	
		Sheet	6
		of	6
MID-KANSAS ENGINEERING CONSULTANTS PA 3500 NORTH ROCK ROAD BUILDING 1800 WICHITA, KANSAS 67226			
		938-6666	