



6:\CTV1\196085\TRAFFIC\96085TRF Tue May 12 13:42:56 1998 PLOTTED BY DPG

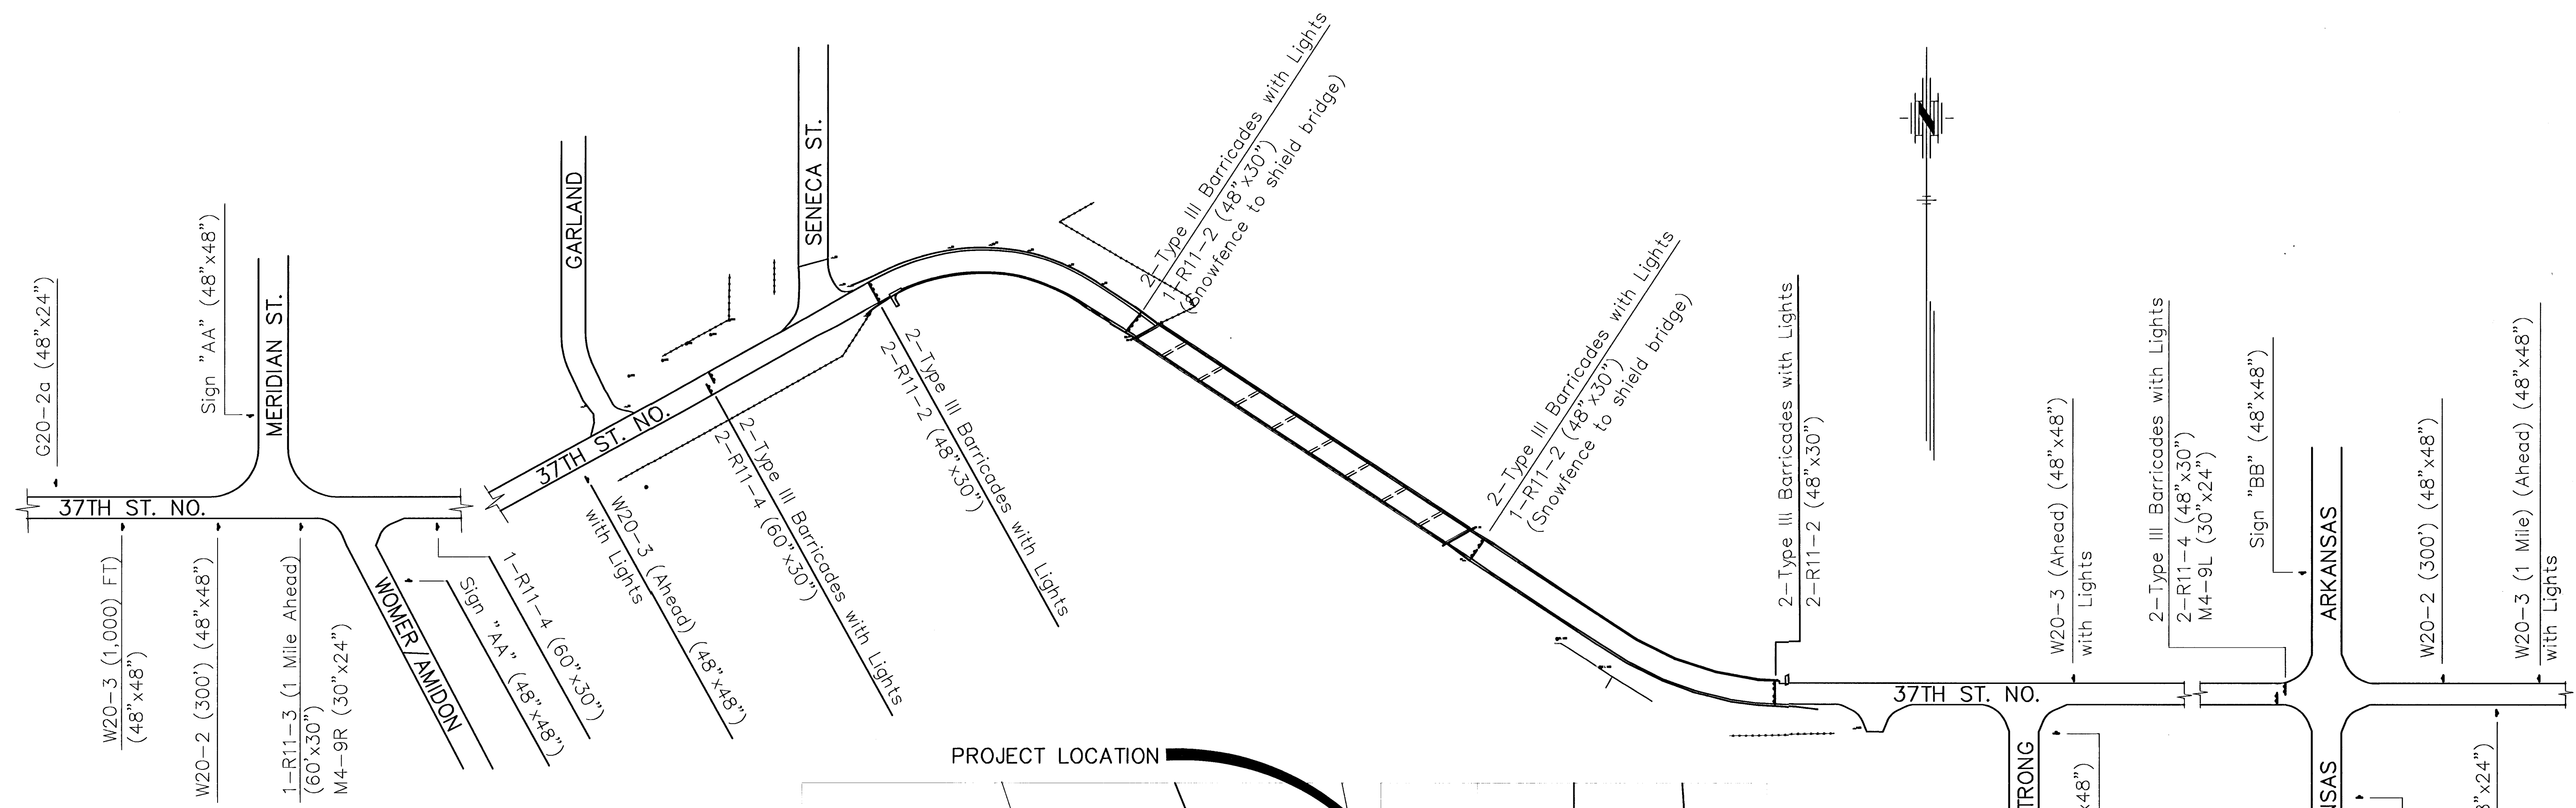

SUPPLEMENTAL SIGN "AA"
48" X 48"




SUPPLEMENTAL SIGN "BB"
48" X 48"

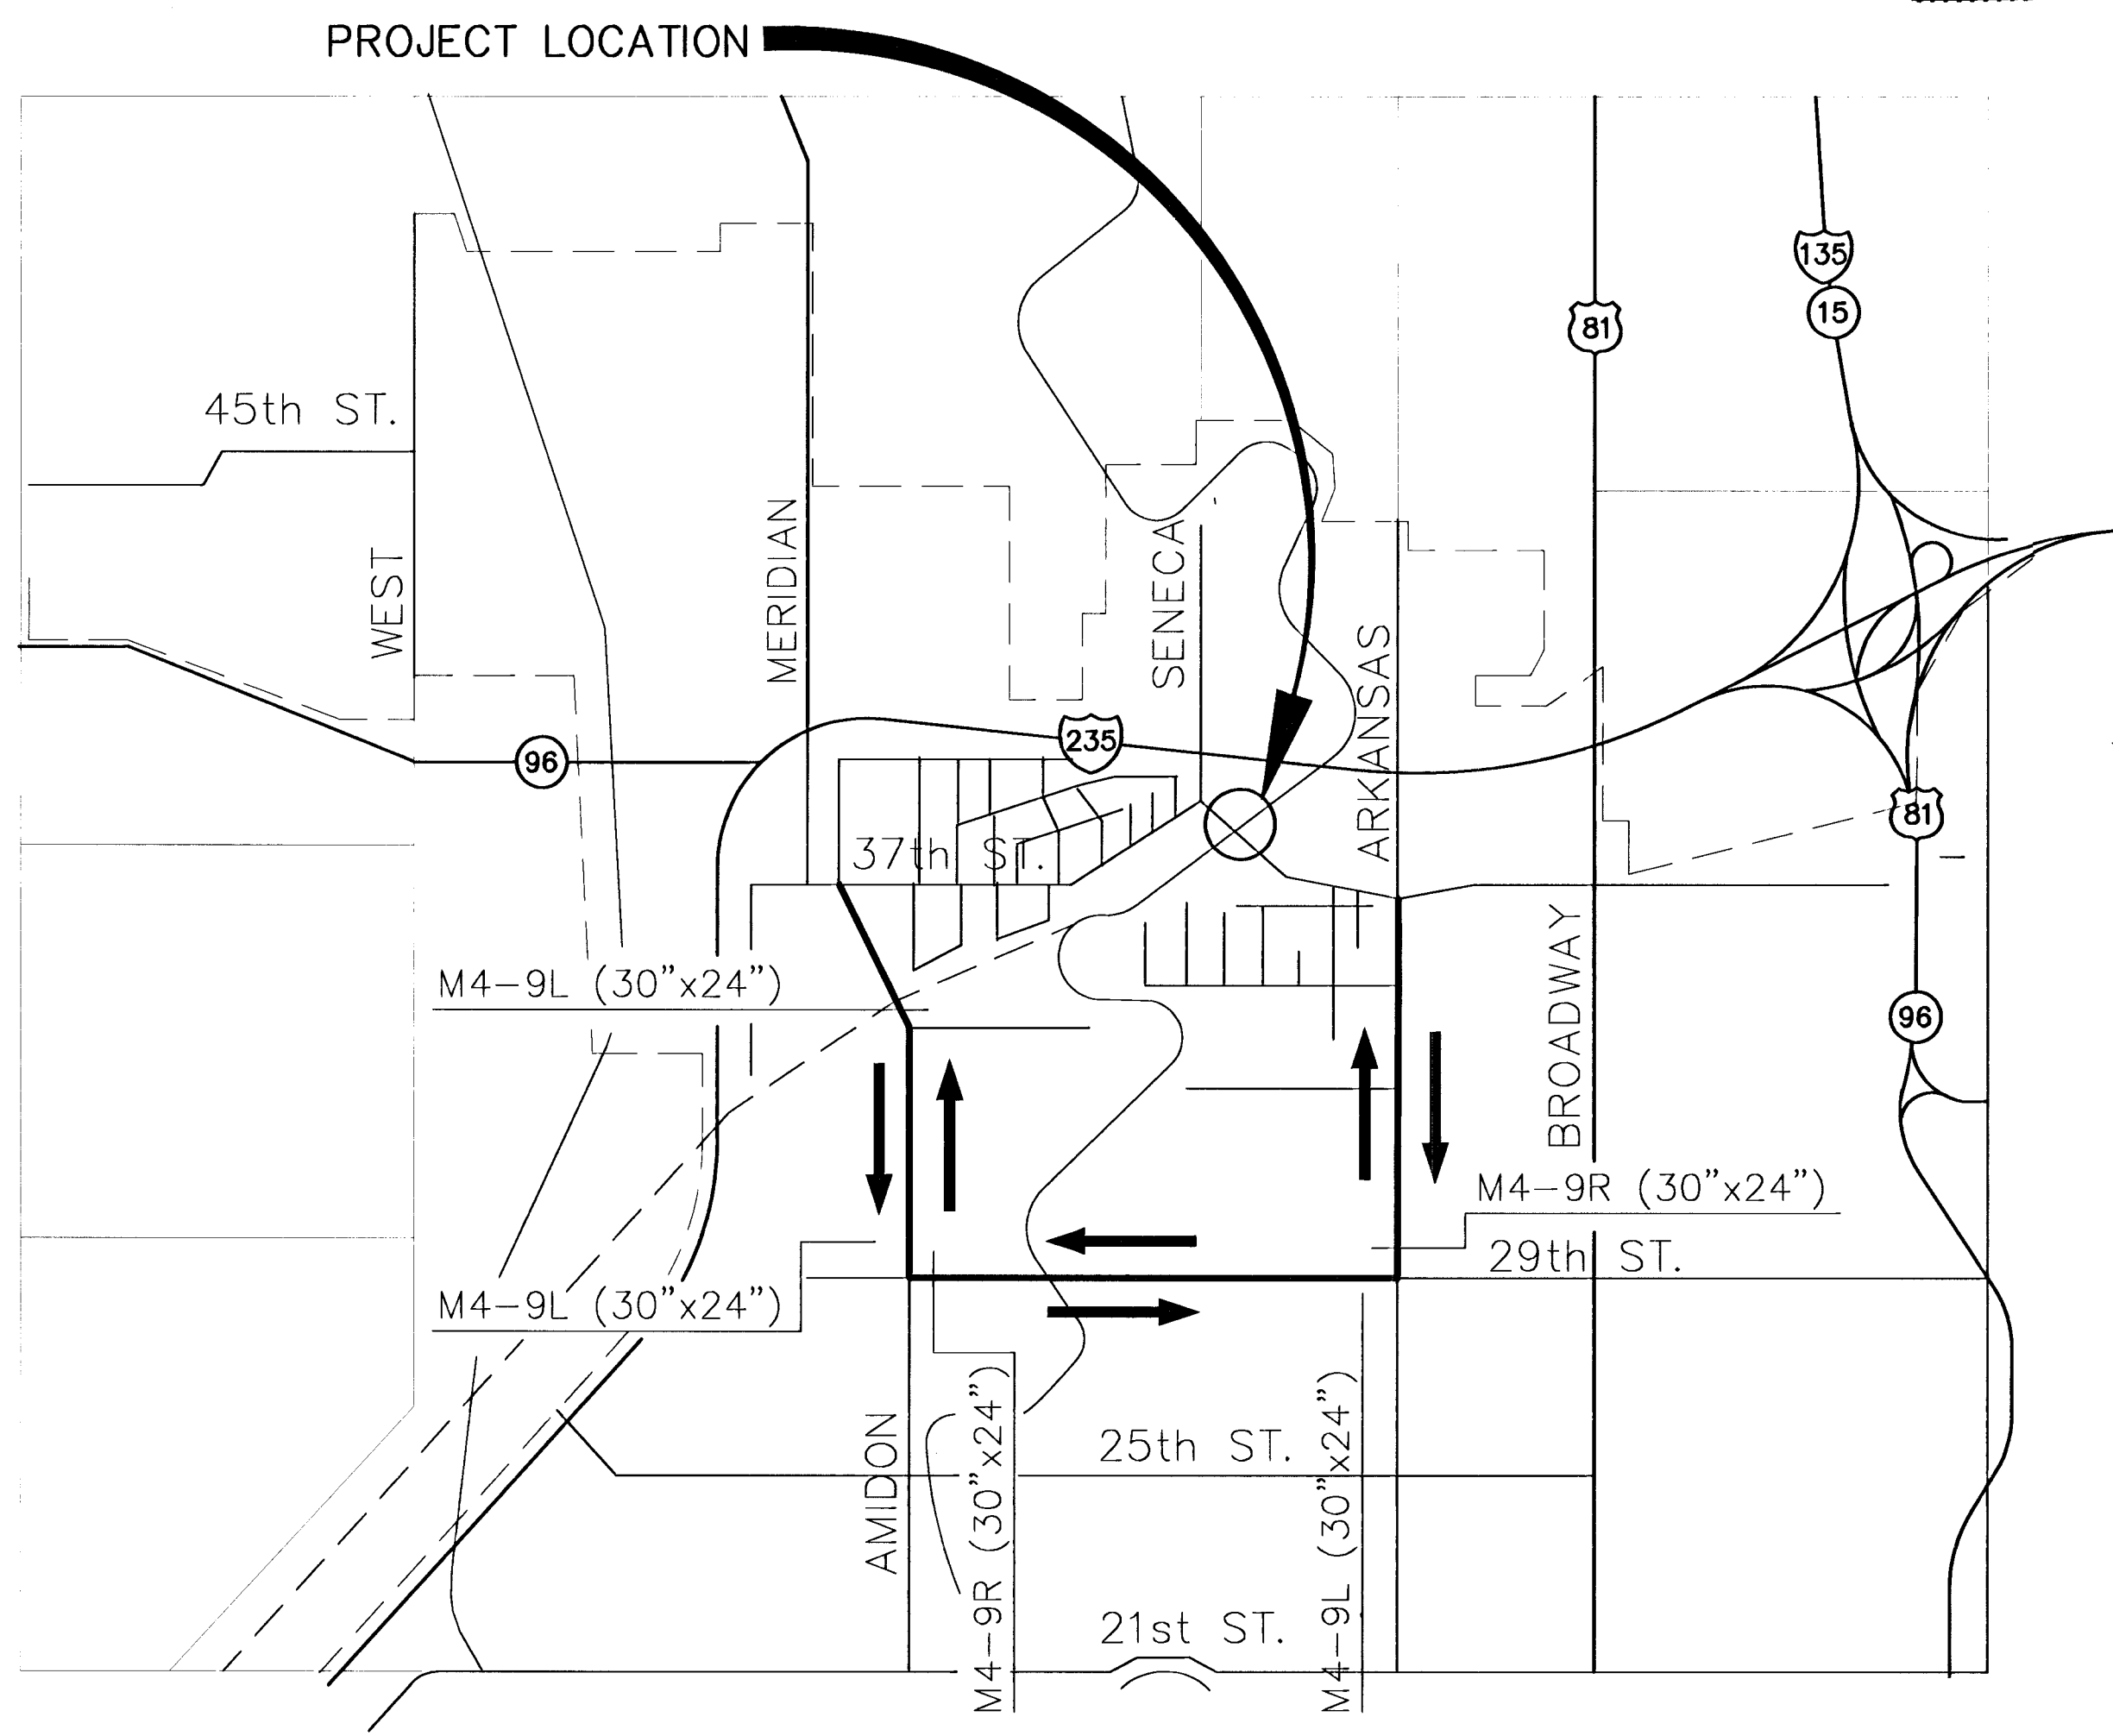

DETOUR PLAN

NOTE: BRIDGE SHALL BE CLOSED TO TRAFFIC DURING CONSTRUCTION.

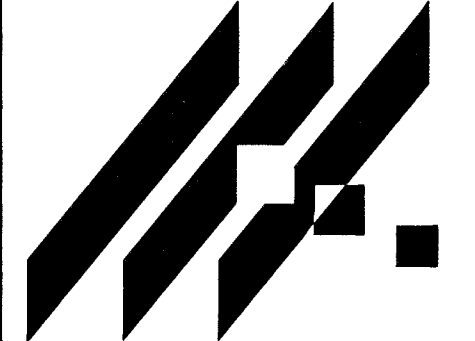

ENGINEERING
ANTS, INC.
411 N. WEBB ROAD
WICHITA, KS. 67206
316-684-9600

37TH STREET NORTH BRIDGE
PROJECT NAME

TRAFFIC CONTROL
SHEET TITLE

DESIGN BY: <u>MJV</u>	DRAWN BY: <u>DPG</u>	CHECKED BY: _____
DATE: <u>4-16-98</u>	JOB NO.: <u>96085</u>	SHEET/OF: <u>19 / 23</u>