


TYPICAL @ C.L. INTERSECTION

TYPICAL @ END OF RETURN

TYPICAL PAVEMENT SECTION

No Scale

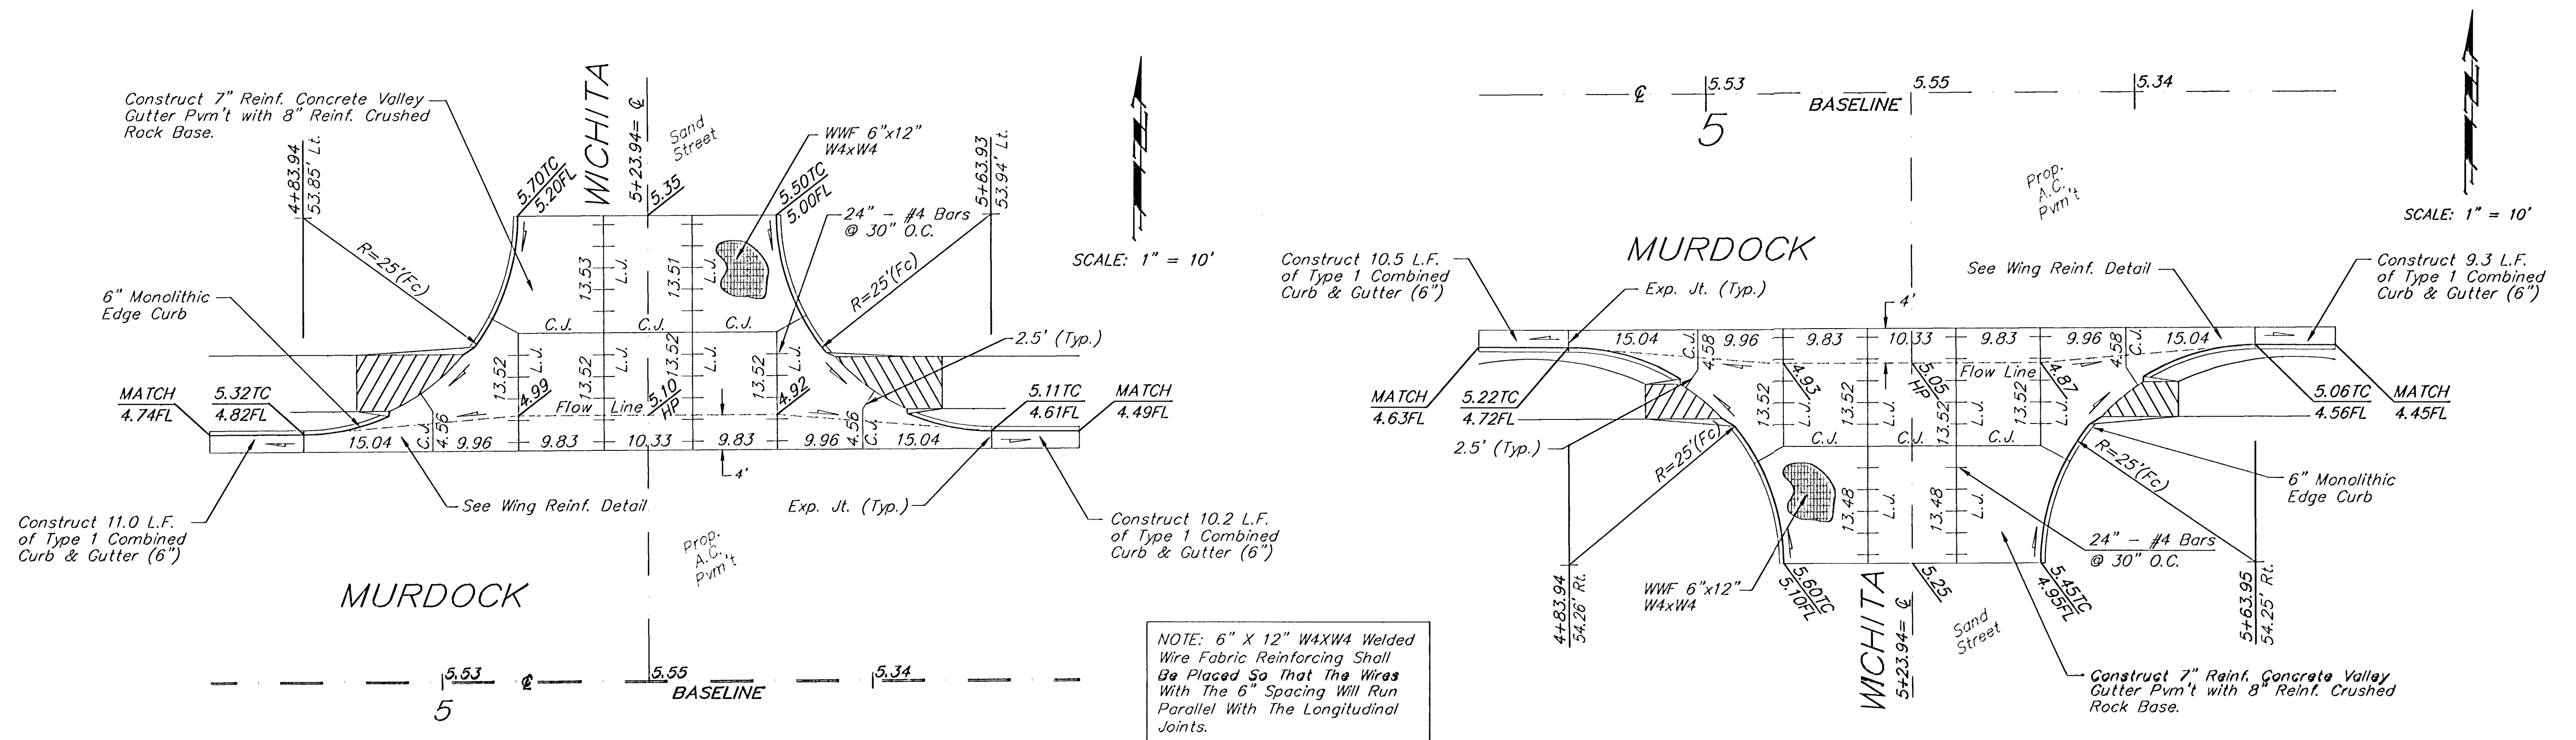

VALLEY GUTTER DETAILS

PROJECT NUMBER 472-76-245-82026			SHEET NAME PAVDET1		ENGINEERING DIRECTORY F:\MURDOCK\DETAIL	
DESIGN JFB/JMN	DRAWN KWR/JMN	APPROVED	DATE SEPT 99	SCALE NOTED	BAUGHMAN NO 98-06-E100	

PAVEMENT DETAILS
MURDOCK & WICHITA INTERSECTION IMPROVEMENTS

BAUGHMAN COMPANY, P.A.
ENGINEERING, SURVEYING, & PLANNING
318-282-7271 • 315 ELLIS • WICHITA, KANSAS 67211

SHEET
3
OF
10