


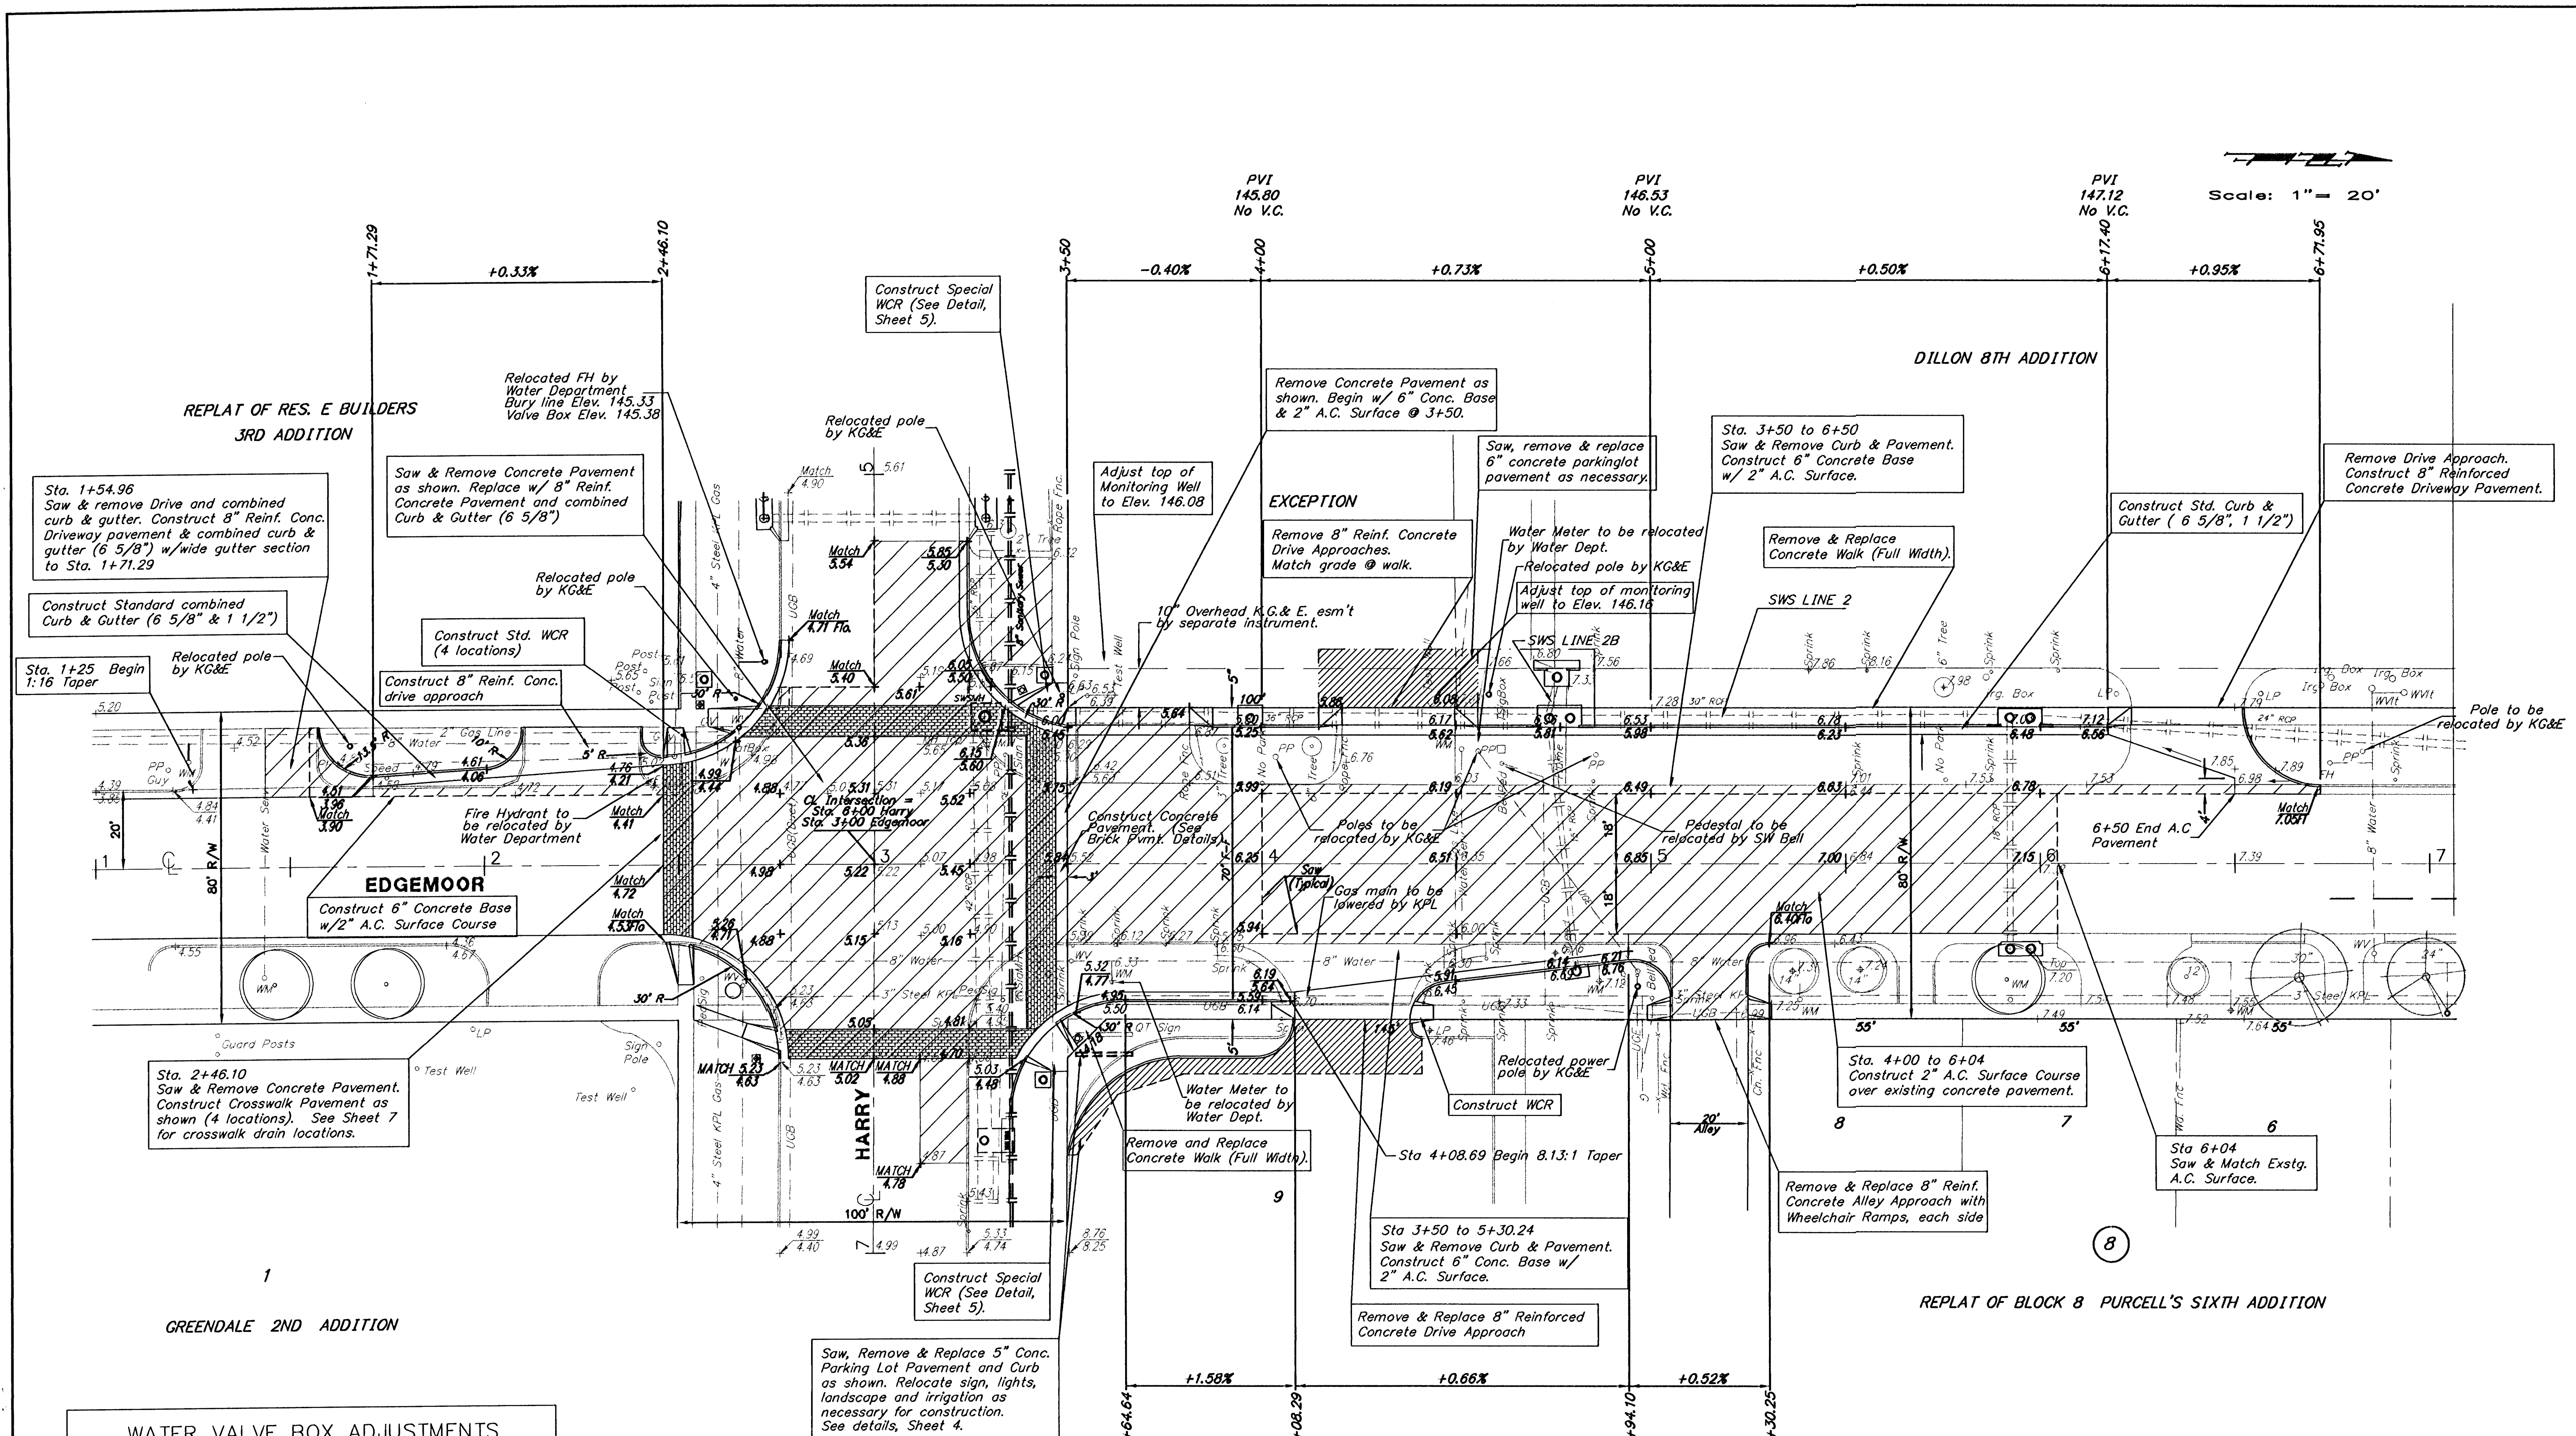

REVISED 8-23-95 JKB

Pavement Plan

EDGE MOOR STREET

BAUGHMAN COMPANY P.A.
ENGINEERING & SURVEYING
316/262-7271 • 316 ELLIS • WICHITA, KANSAS 67211

PROJECT NUMBER
468-82438 & 472-82668

DESIGN T.C.R. DRAWN Sonny UTIL. CHECKED T.C.R. DATE 10-29-92 SCALE 1" = 20' SHEET 6 OF 38