

DILLON 8TH ADDITION


REPLAT OF BLOCK 8 PURCELL'S SIXTH ADDITION

9

10



Scale: 1" = 20'

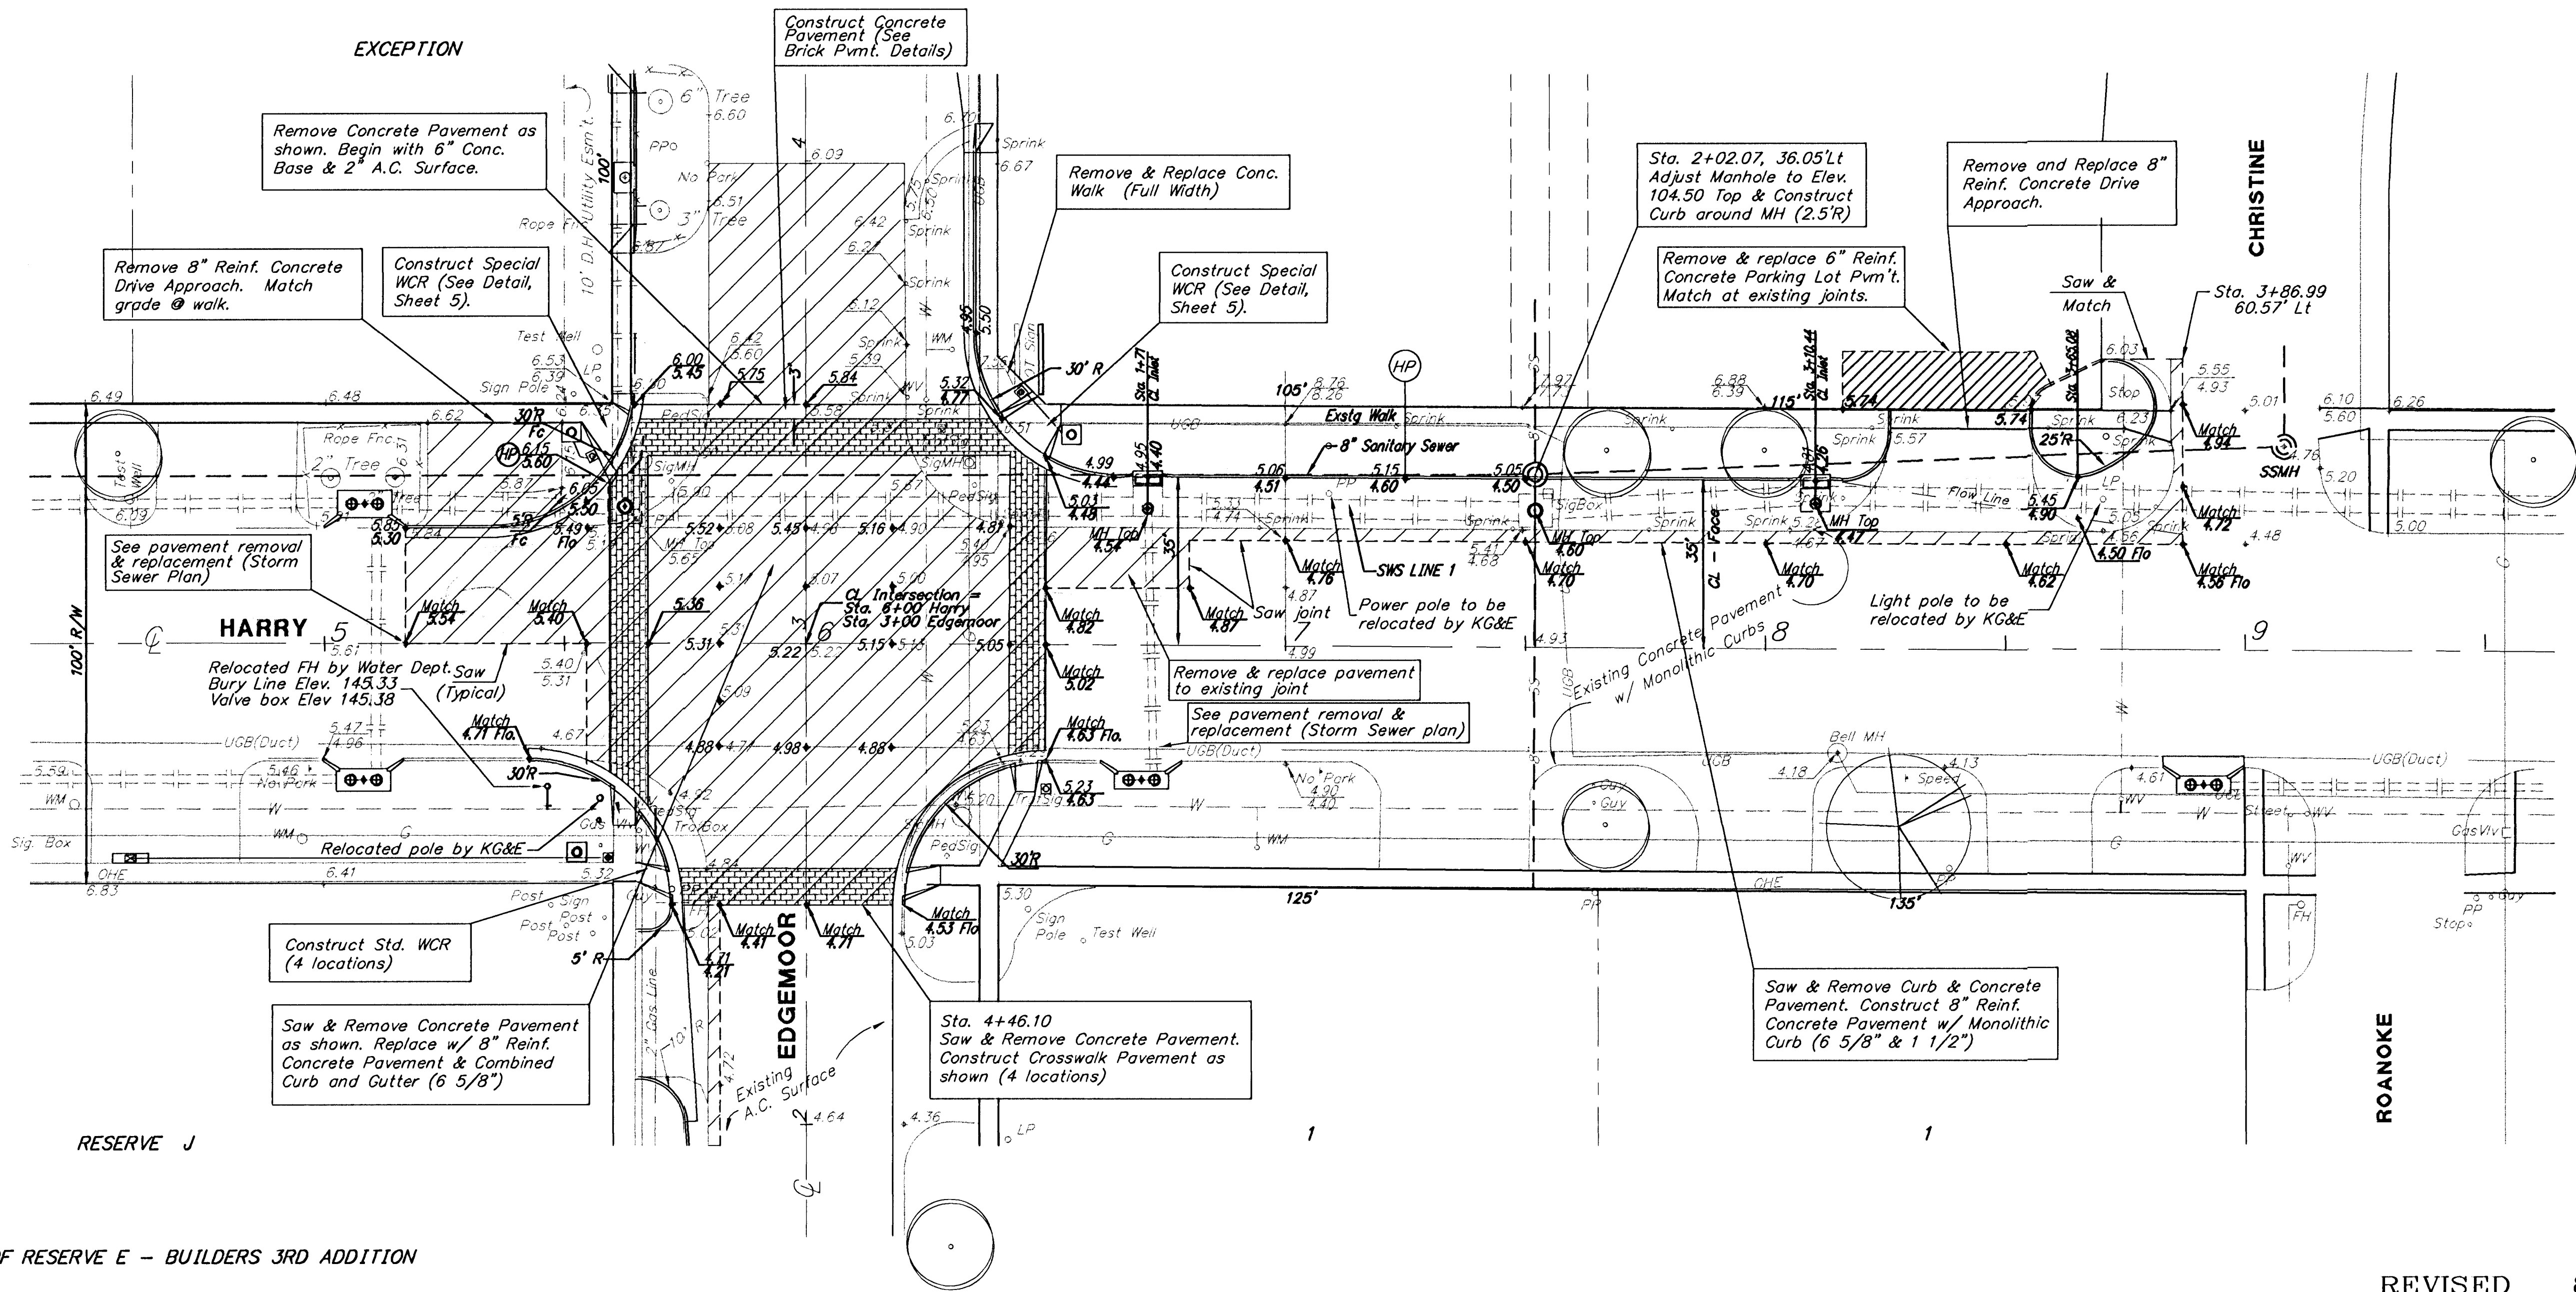

REPLAT OF RESERVE E - BUILDERS 3RD ADDITION

GREENDALE 2ND ADDITION

GREENDALE 3RD ADDITION

REVISED 8-23-95 JKB

Pavement Plan			
HARRY STREET			
BAUGHMAN COMPANY P.A. ENGINEERING & SURVEYING 310/262-7271 • 315 ELLIS • WICHITA, KANSAS 67211			
PROJECT NUMBER 468-82138 & 472-82668			
DESIGN T.C.R.	DRAWN Sonny	UTIL. CHECK'D DATE T.C.R. 10-29-92	SCALE 1" = 20'
SHEET 7 OF 38			DATE 10-29-92