


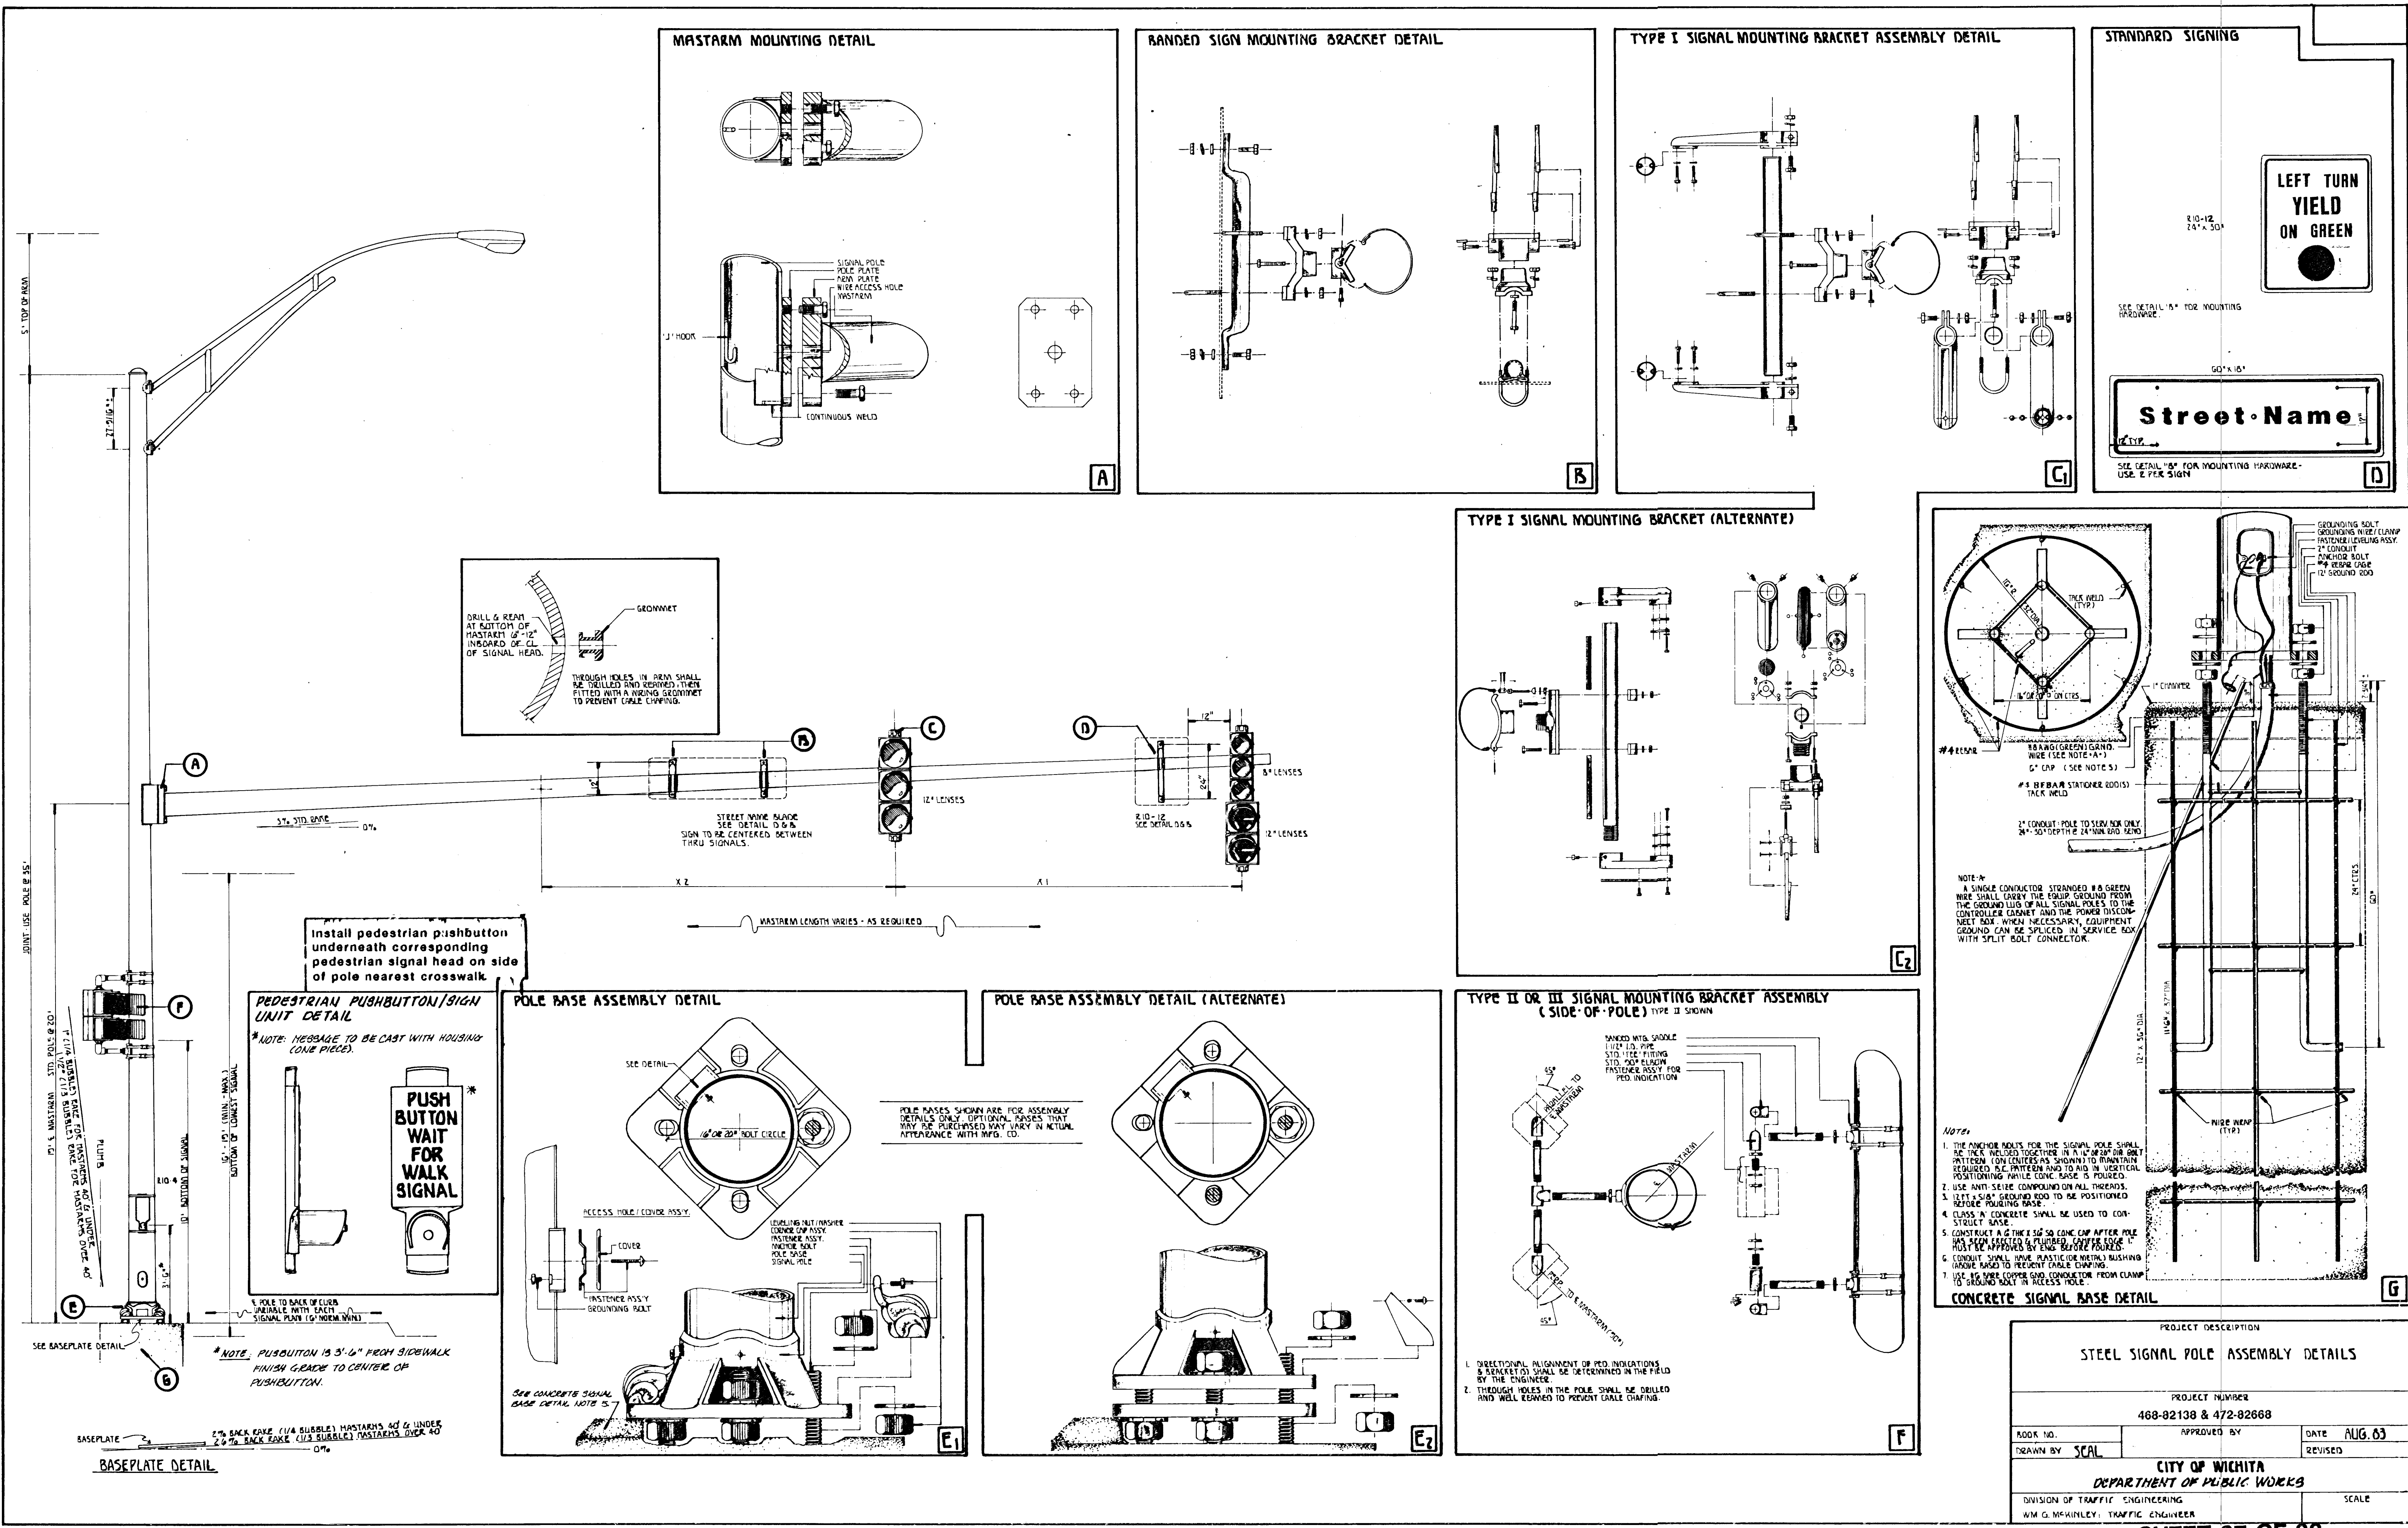

PROJECT DESCRIPTION			
STEEL SIGNAL POLE ASSEMBLY DETAILS			
PROJECT NUMBER			
468-82138 & 472-82668			
BOOK NO.	APPROVED BY	DATE	AUG. 63
DRAWN BY	SCALE	REVISED	
CITY OF WICHITA			
DEPARTMENT OF PUBLIC WORKS			
DIVISION OF TRAFFIC ENGINEERING			
WM G. MCWHIRLEY, TRAFFIC ENGINEER			