


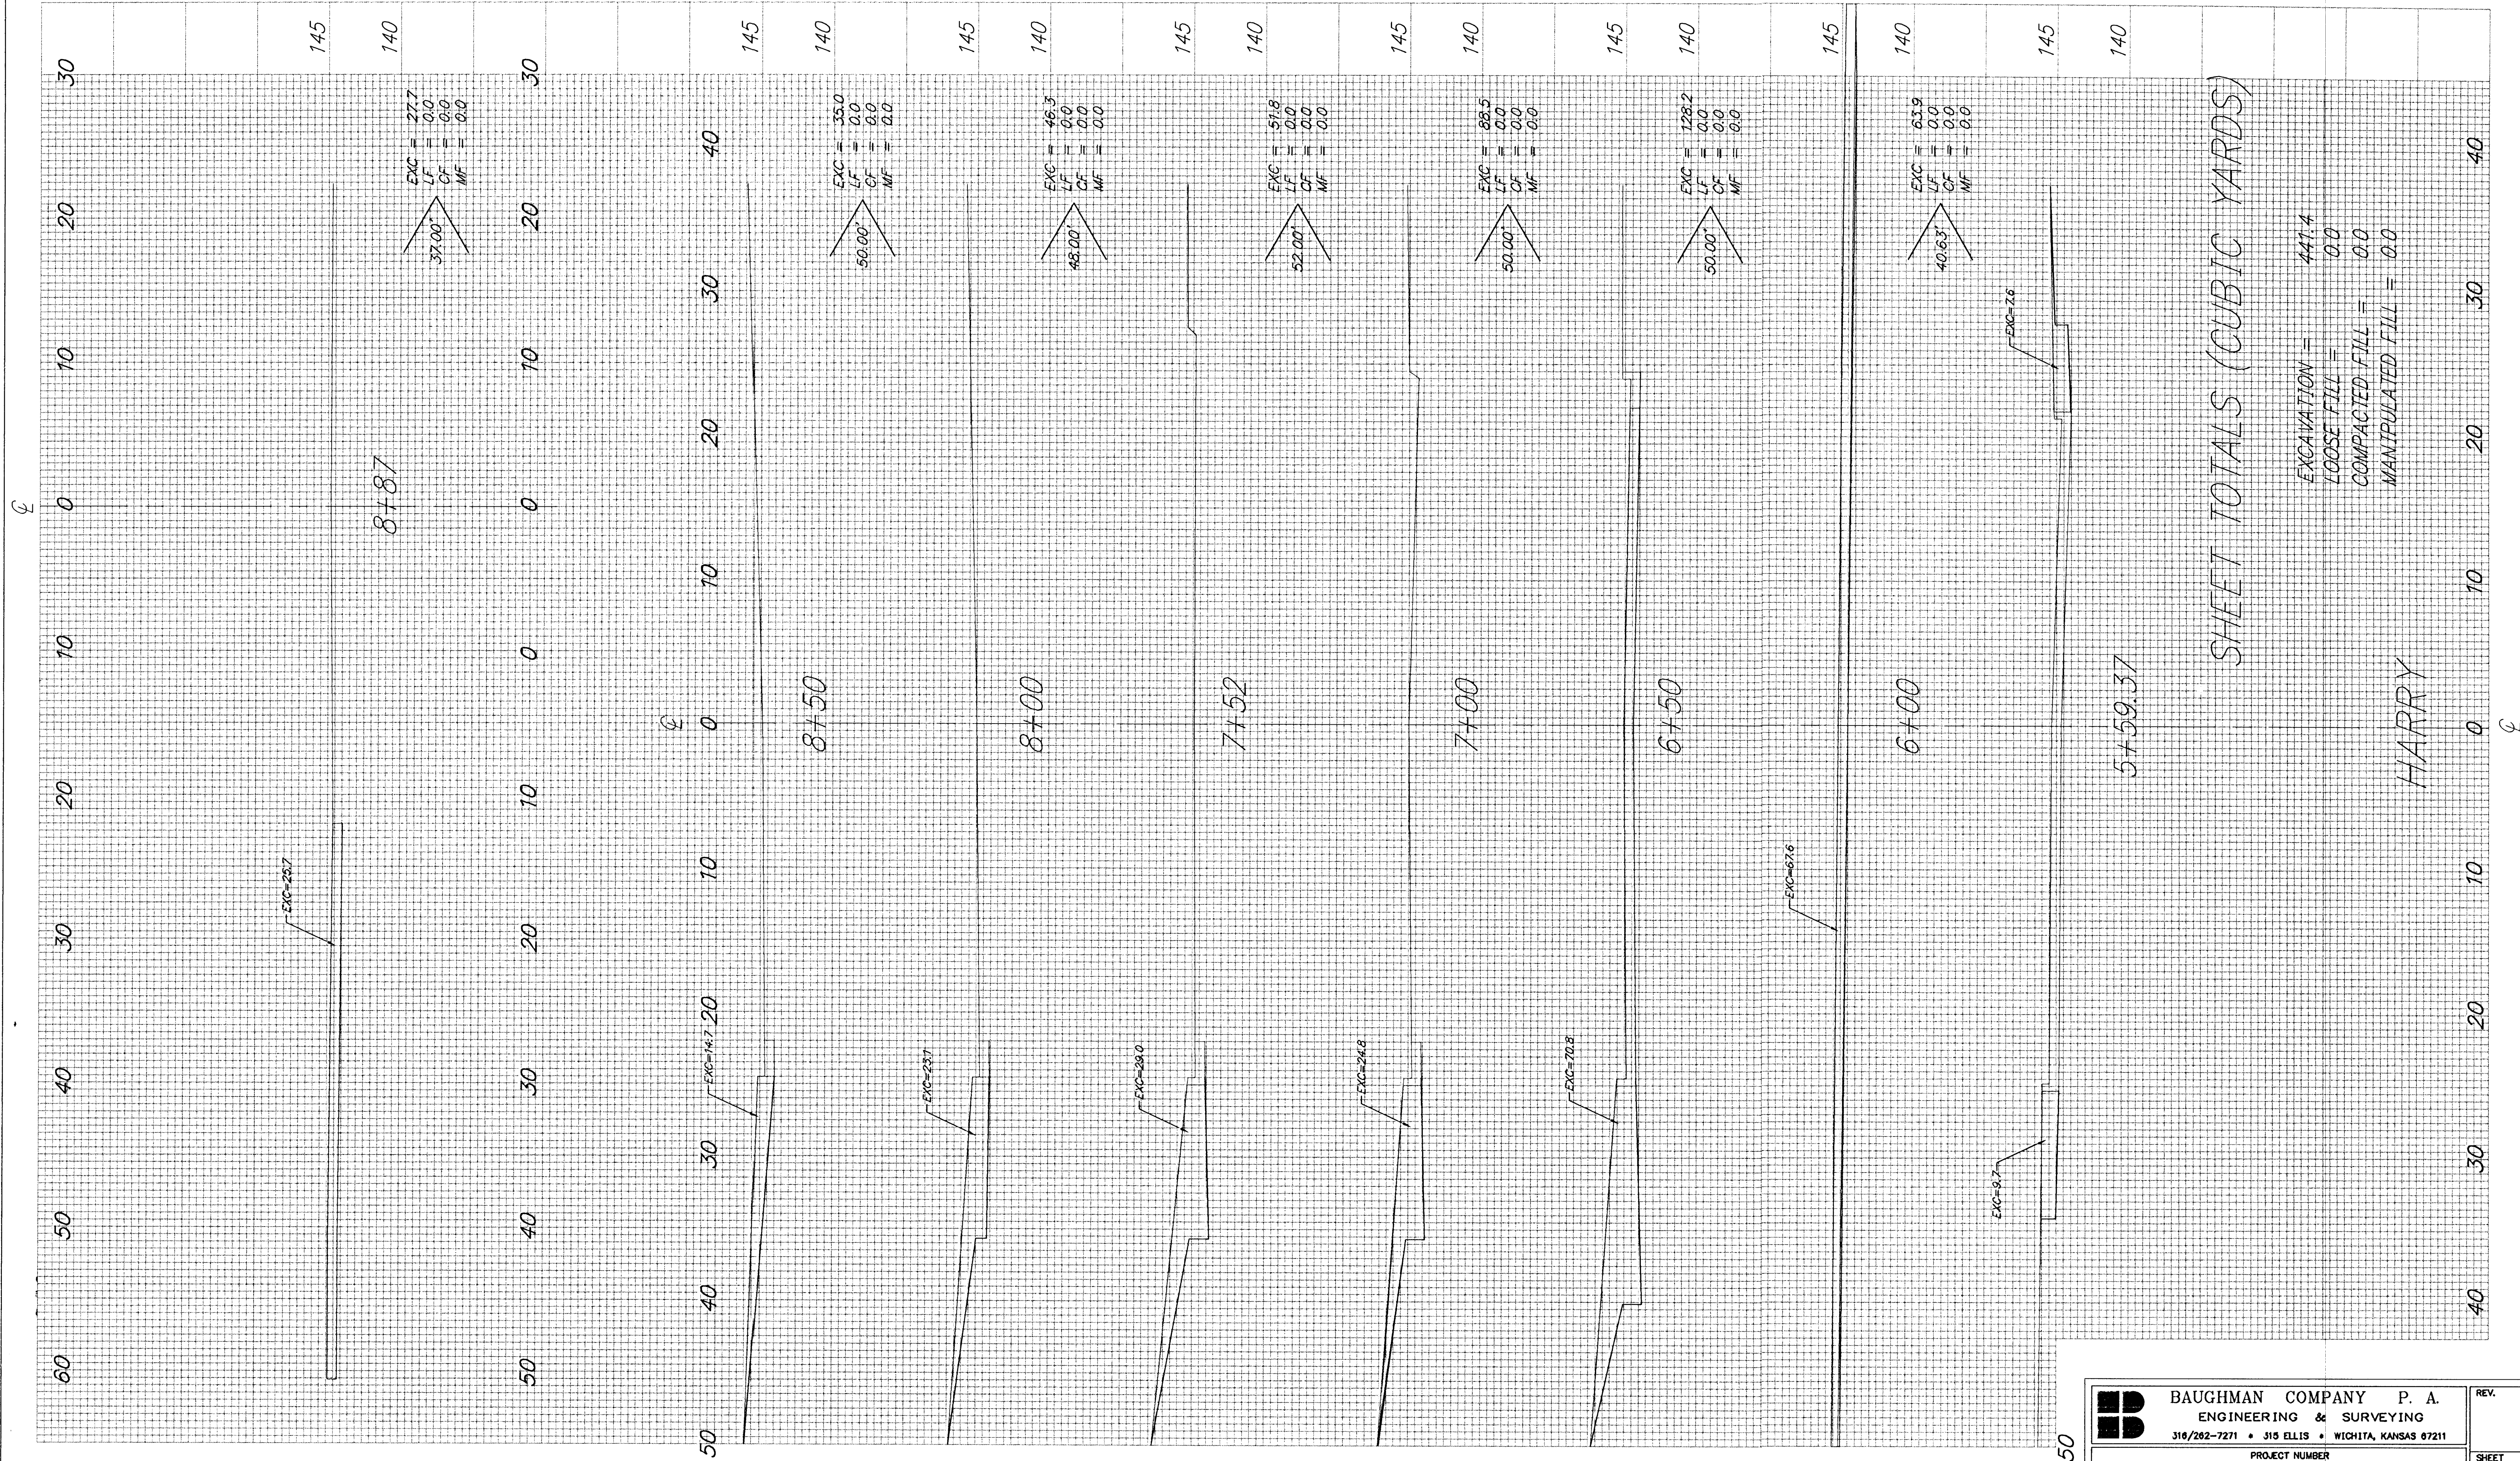

SHEET TOTALS (CUBIC YARDS)

EXCAVATION = 441.4
LOOSE FILL = 0.0
COMPACTED FILL = 0.0
MANIPULATED FILL = 0.0

HARRY



BAUGHMAN COMPANY P. A.
ENGINEERING & SURVEYING
316/282-7271 • 315 ELLIS • WICHITA, KANSAS 67211

PROJECT NUMBER
468-82138 & 472-82668

REV.

SHEET
32 OF 38