


PLANT SCHEDULE

QTY.	BOTANICAL NAME	COMMON NAME	SIZE	COND.	REMARKS
2	<i>Celtis occidentalis</i>	Prairie Pride Hackberry	2 1/2"-3" cal.	B & B	Single Stem Only
7	<i>Cercia reniformis</i> 'Oklahoma'	Oklahoma Redbud	2"-2 1/2" cal.	B & B	
28	<i>Gleditsia triacanthos</i> 'Imperial'	Imperial Honeylocust	2 1/2"-3" cal.	B & B	
8	<i>Malus sp.</i> 'Indian Magic'	Indian Magic Crabapple	1 1/2"-2" cal.	B & B	Single Stem Only
24	<i>Pyrus calleryana</i> 'Autumn Blaze'	Autumn Blaze Pear	2"-2 1/2" cal.	B & B	Single Stem Only
2	<i>Ulmus parvifolia</i>	Lacebark Elm	2 1/2"-3" cal.	B & B	

PLANT SCHEDULE


- All work shall be done in accordance with City of Wichita Landscape Specifications.
- Mulch all tree saucer walls with 4" of mulch, material per City of Wichita Specifications. Cost for mulch material to be incidental to the unit price for each respective plant.
- The General Contractor shall be responsible for seeding all disturbed areas from storm sewer and pavement constructions, no additional seeding will be required. See General Notes sheet 2.
- Report any discrepancies in the planting plan to the Project Engineer, prior to starting construction.

Scale: 1" = 20'

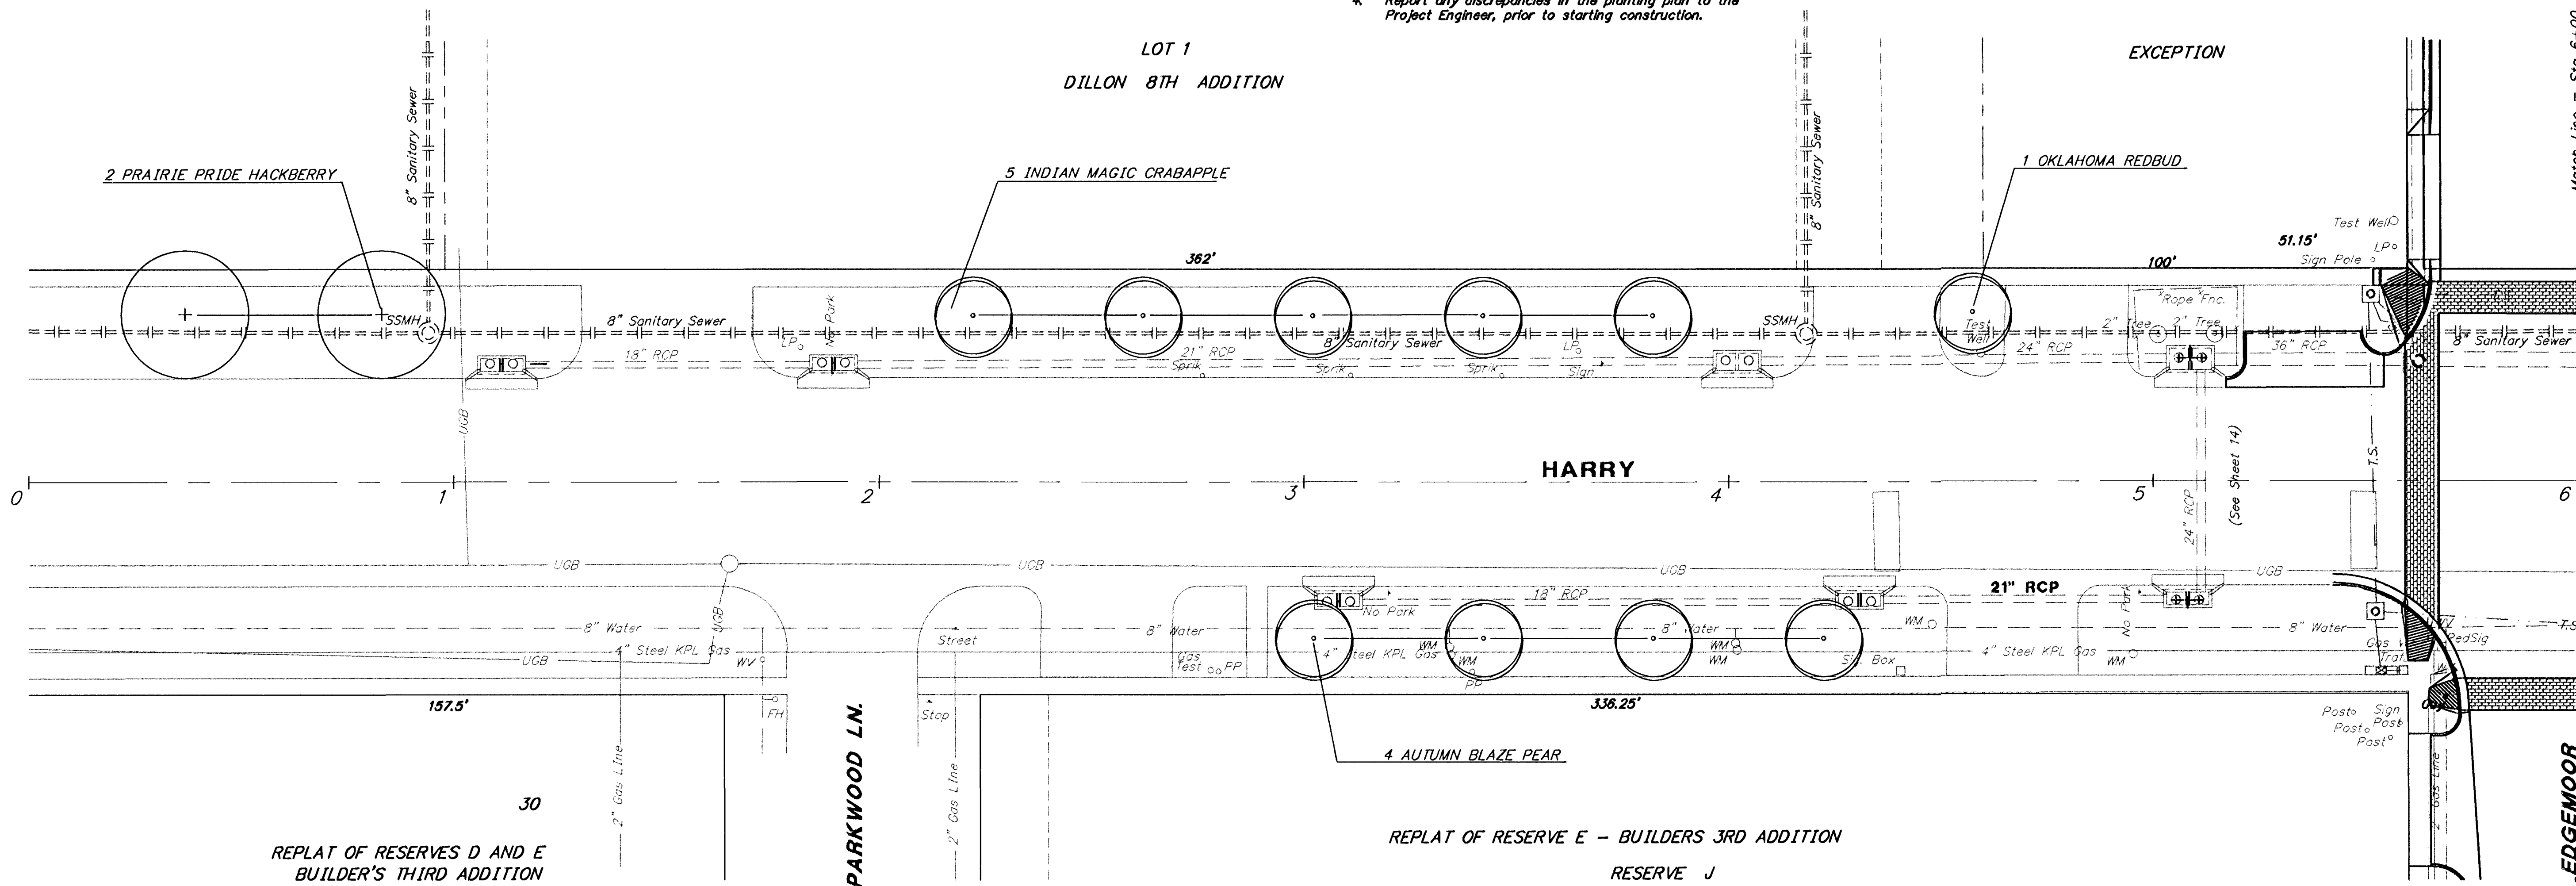


REPLAT OF RESERVES D AND E
BUILDER'S THIRD ADDITION

REPLAT OF RESERVE E - BUILDERS 3RD ADDITION
RESERVE J

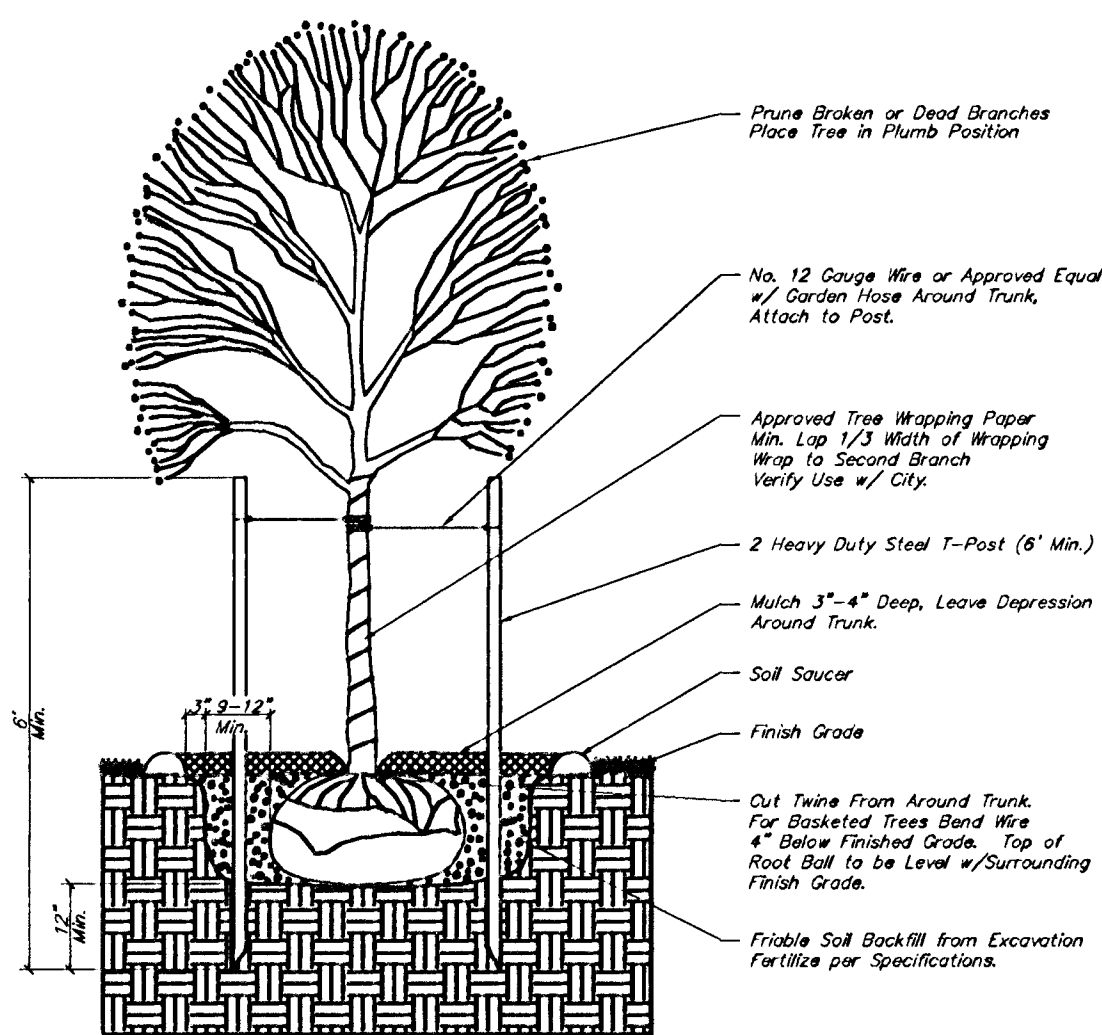

TREE PLANTING & STAKING DETAIL
Deciduous Trees Larger than 2 1/2" Cal.
Evergreen Trees Larger than 6" Height
No Scale

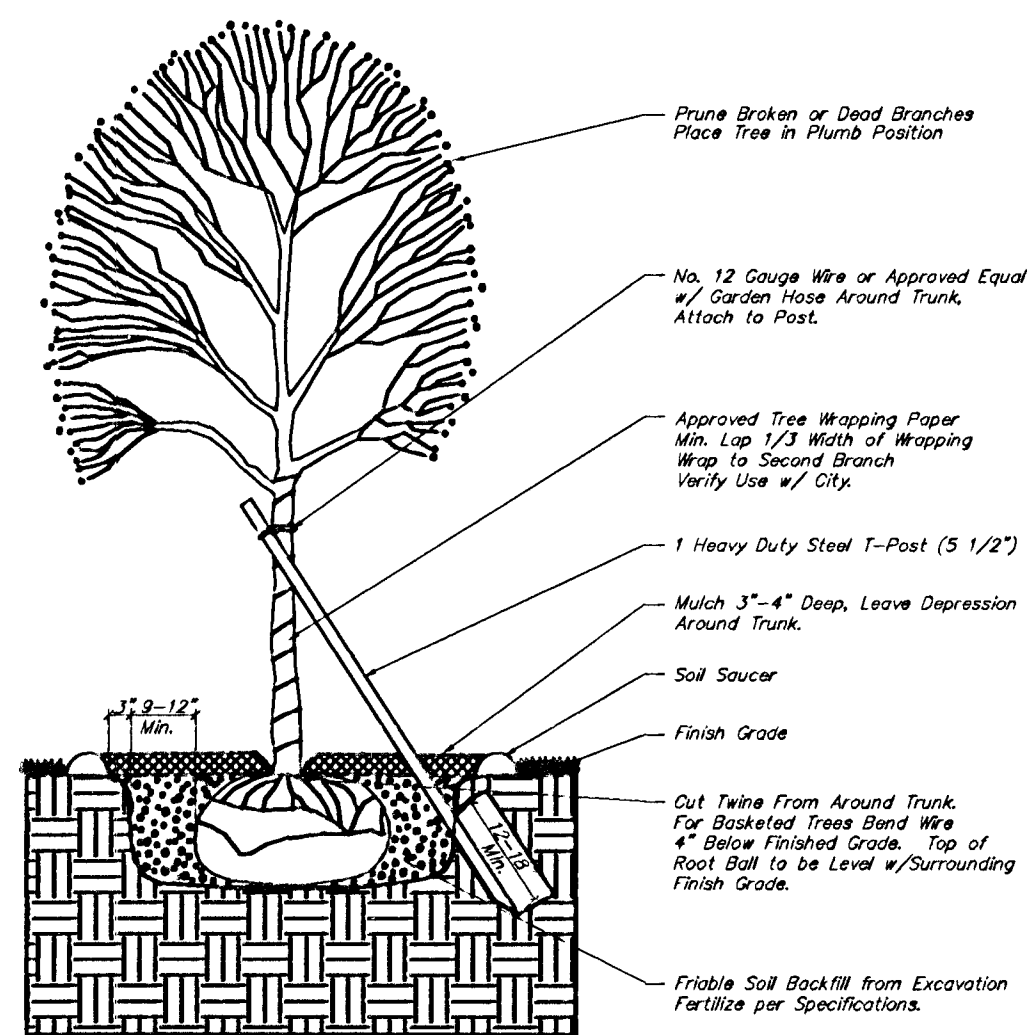

TREE PLANTING & STAKING DETAIL
Deciduous Trees 2 1/2" Cal. and Smaller
Evergreen Trees 6" Height and Smaller
No Scale

PLANT MATERIAL LOCATIONS

0+37	40' Lt.	Prairie Pride Hackberry
0+82	40' Lt.	Prairie Pride Hackberry
2+22	39' Lt.	Indian Magic Crabapple
2+82	39' Lt.	Indian Magic Crabapple
3+02	39' Lt.	Indian Magic Crabapple
3+02	37' Rt.	Autumn Blaze Pear
3+42	39' Lt.	Indian Magic Crabapple
3+42	37' Rt.	Autumn Blaze Pear
3+82	39' Lt.	Indian Magic Crabapple
3+82	37' Rt.	Autumn Blaze Pear
4+22	37' Rt.	Autumn Blaze Pear
4+57	39' Lt.	Oklahoma Redbud

Note: Stationing based off Centerline.

PLANT MATERIAL SHEET COUNT

2	Prairie Pride Hackberry
1	Oklahoma Redbud
-	Imperial Honeylocust
5	Indian Magic Crabapple
4	Autumn Blaze Pear
-	Lacebark Elm

HARRY & EDGEMOOR IMPROVEMENTS LANDSCAPE PLANS			
BAUGHMAN COMPANY P. A. ENGINEERING & SURVEYING 316/282-7271 • 315 ELLIS • WICHITA, KANSAS 67211			
PROJECT NUMBER 468-82138 & 472-82668			SHEET 33
DESIGN P.L.M.	DRAWN P.L.M.	UTIL. CHECK'D T.C.R.	DATE AUG. 3, 1992
SCALE 1" = 20'			OF 38

02-00-1000
FILE NAME