
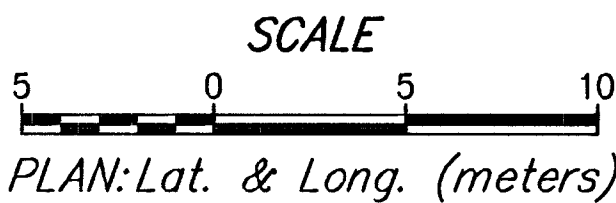


DATE	
BY	
REFERENCES NOTED	
REFERENCES CHECKED	

FHWA REGION NO.	STATE	PROJECT NUMBER	FISCAL YEAR	SHEET NUMBER	TOTAL SHEETS
7	KANSAS	87N-0127-01	1999	15	90

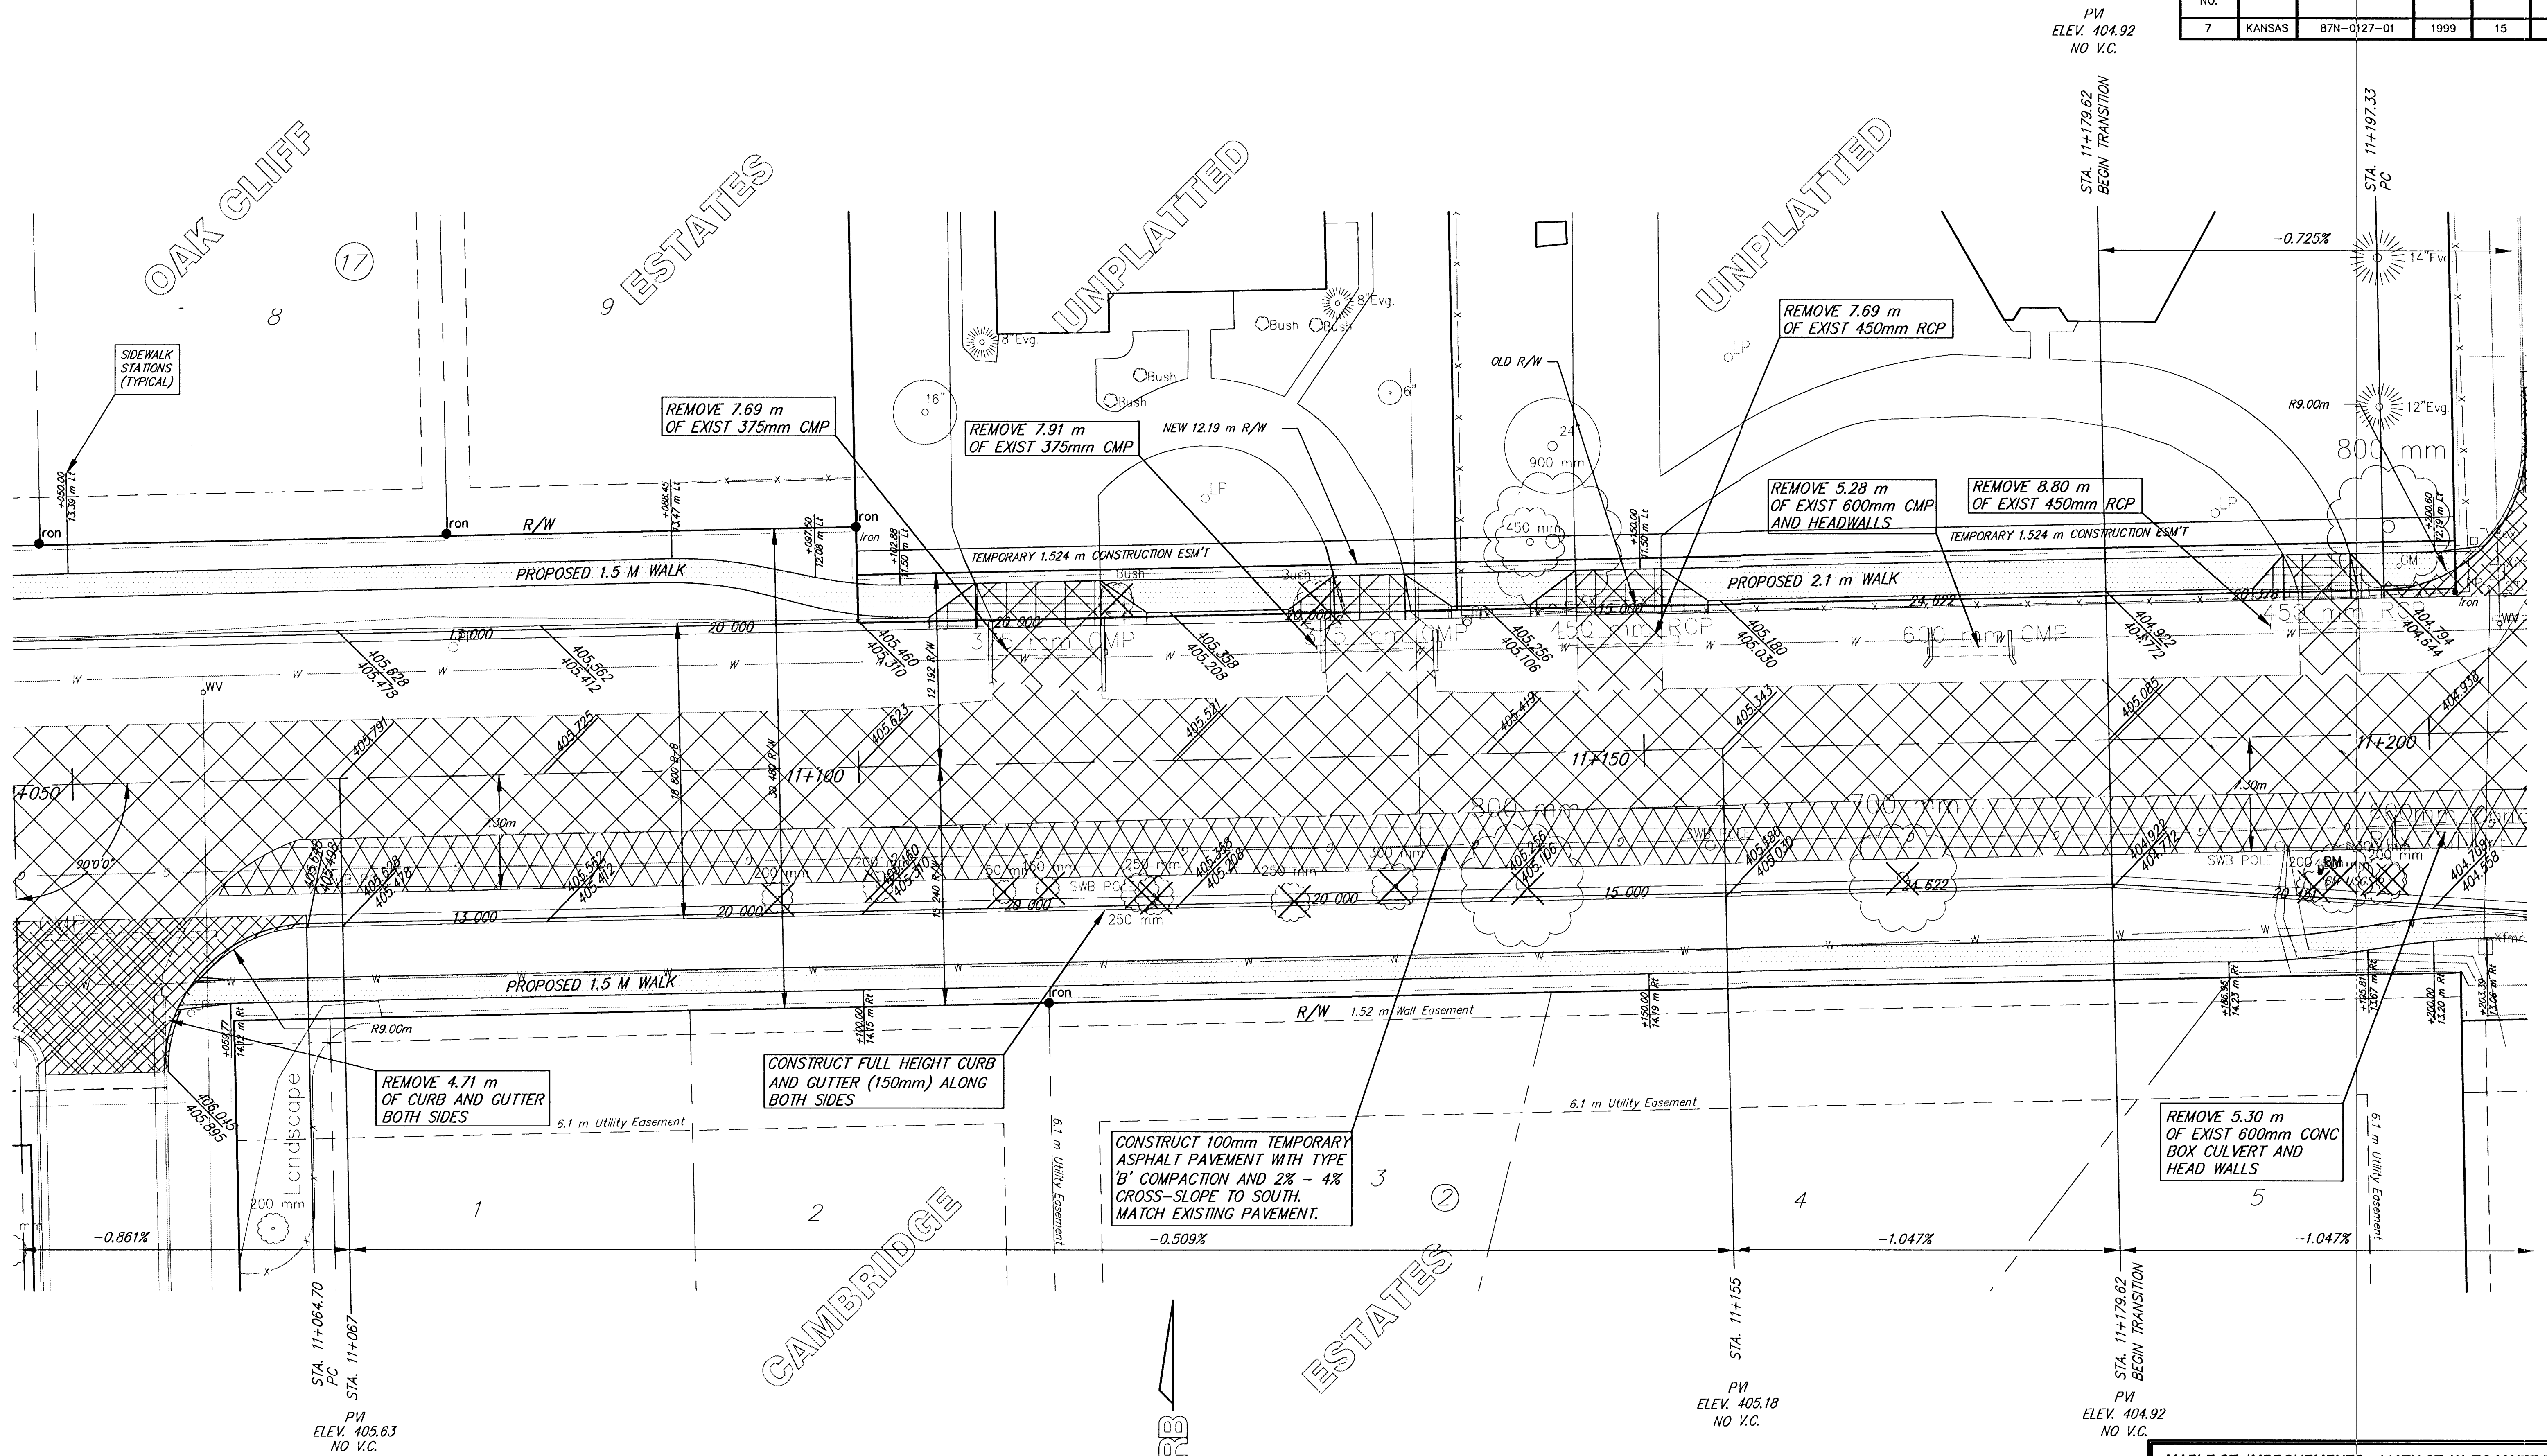

MAPLE ST. IMPROVEMENTS - 119TH ST. W. TO MAIZE RD. PAVEMENT PLAN STA. 11+050 TO 11+200					
SRB 924 NORTH MAIN WICHITA, KANSAS 67203 318-284-8008 318-284-4621 FAX 284-4621 E-Mail: srbs@srb.com					
SAVOY, RUGGLES & BOHM, P.A. ENGINEERING & SURVEYING					
PROJECT NUMBER 472-76-245-83053-000-000-001					
DRAWN Staff	DESIGN Staff	REVIEW Staff	DATE 8-13-00	UTILITY SRB JOB 1218T	REVISION 15 90