



BY	DATE
REFERENCES NOTED	REFERENCES CHECKED

FHWA REGION NO.	STATE	PROJECT NUMBER	FISCAL YEAR	SHEET NUMBER	TOTAL SHEETS
7	KANSAS	87N-0127-01	1999	20	90

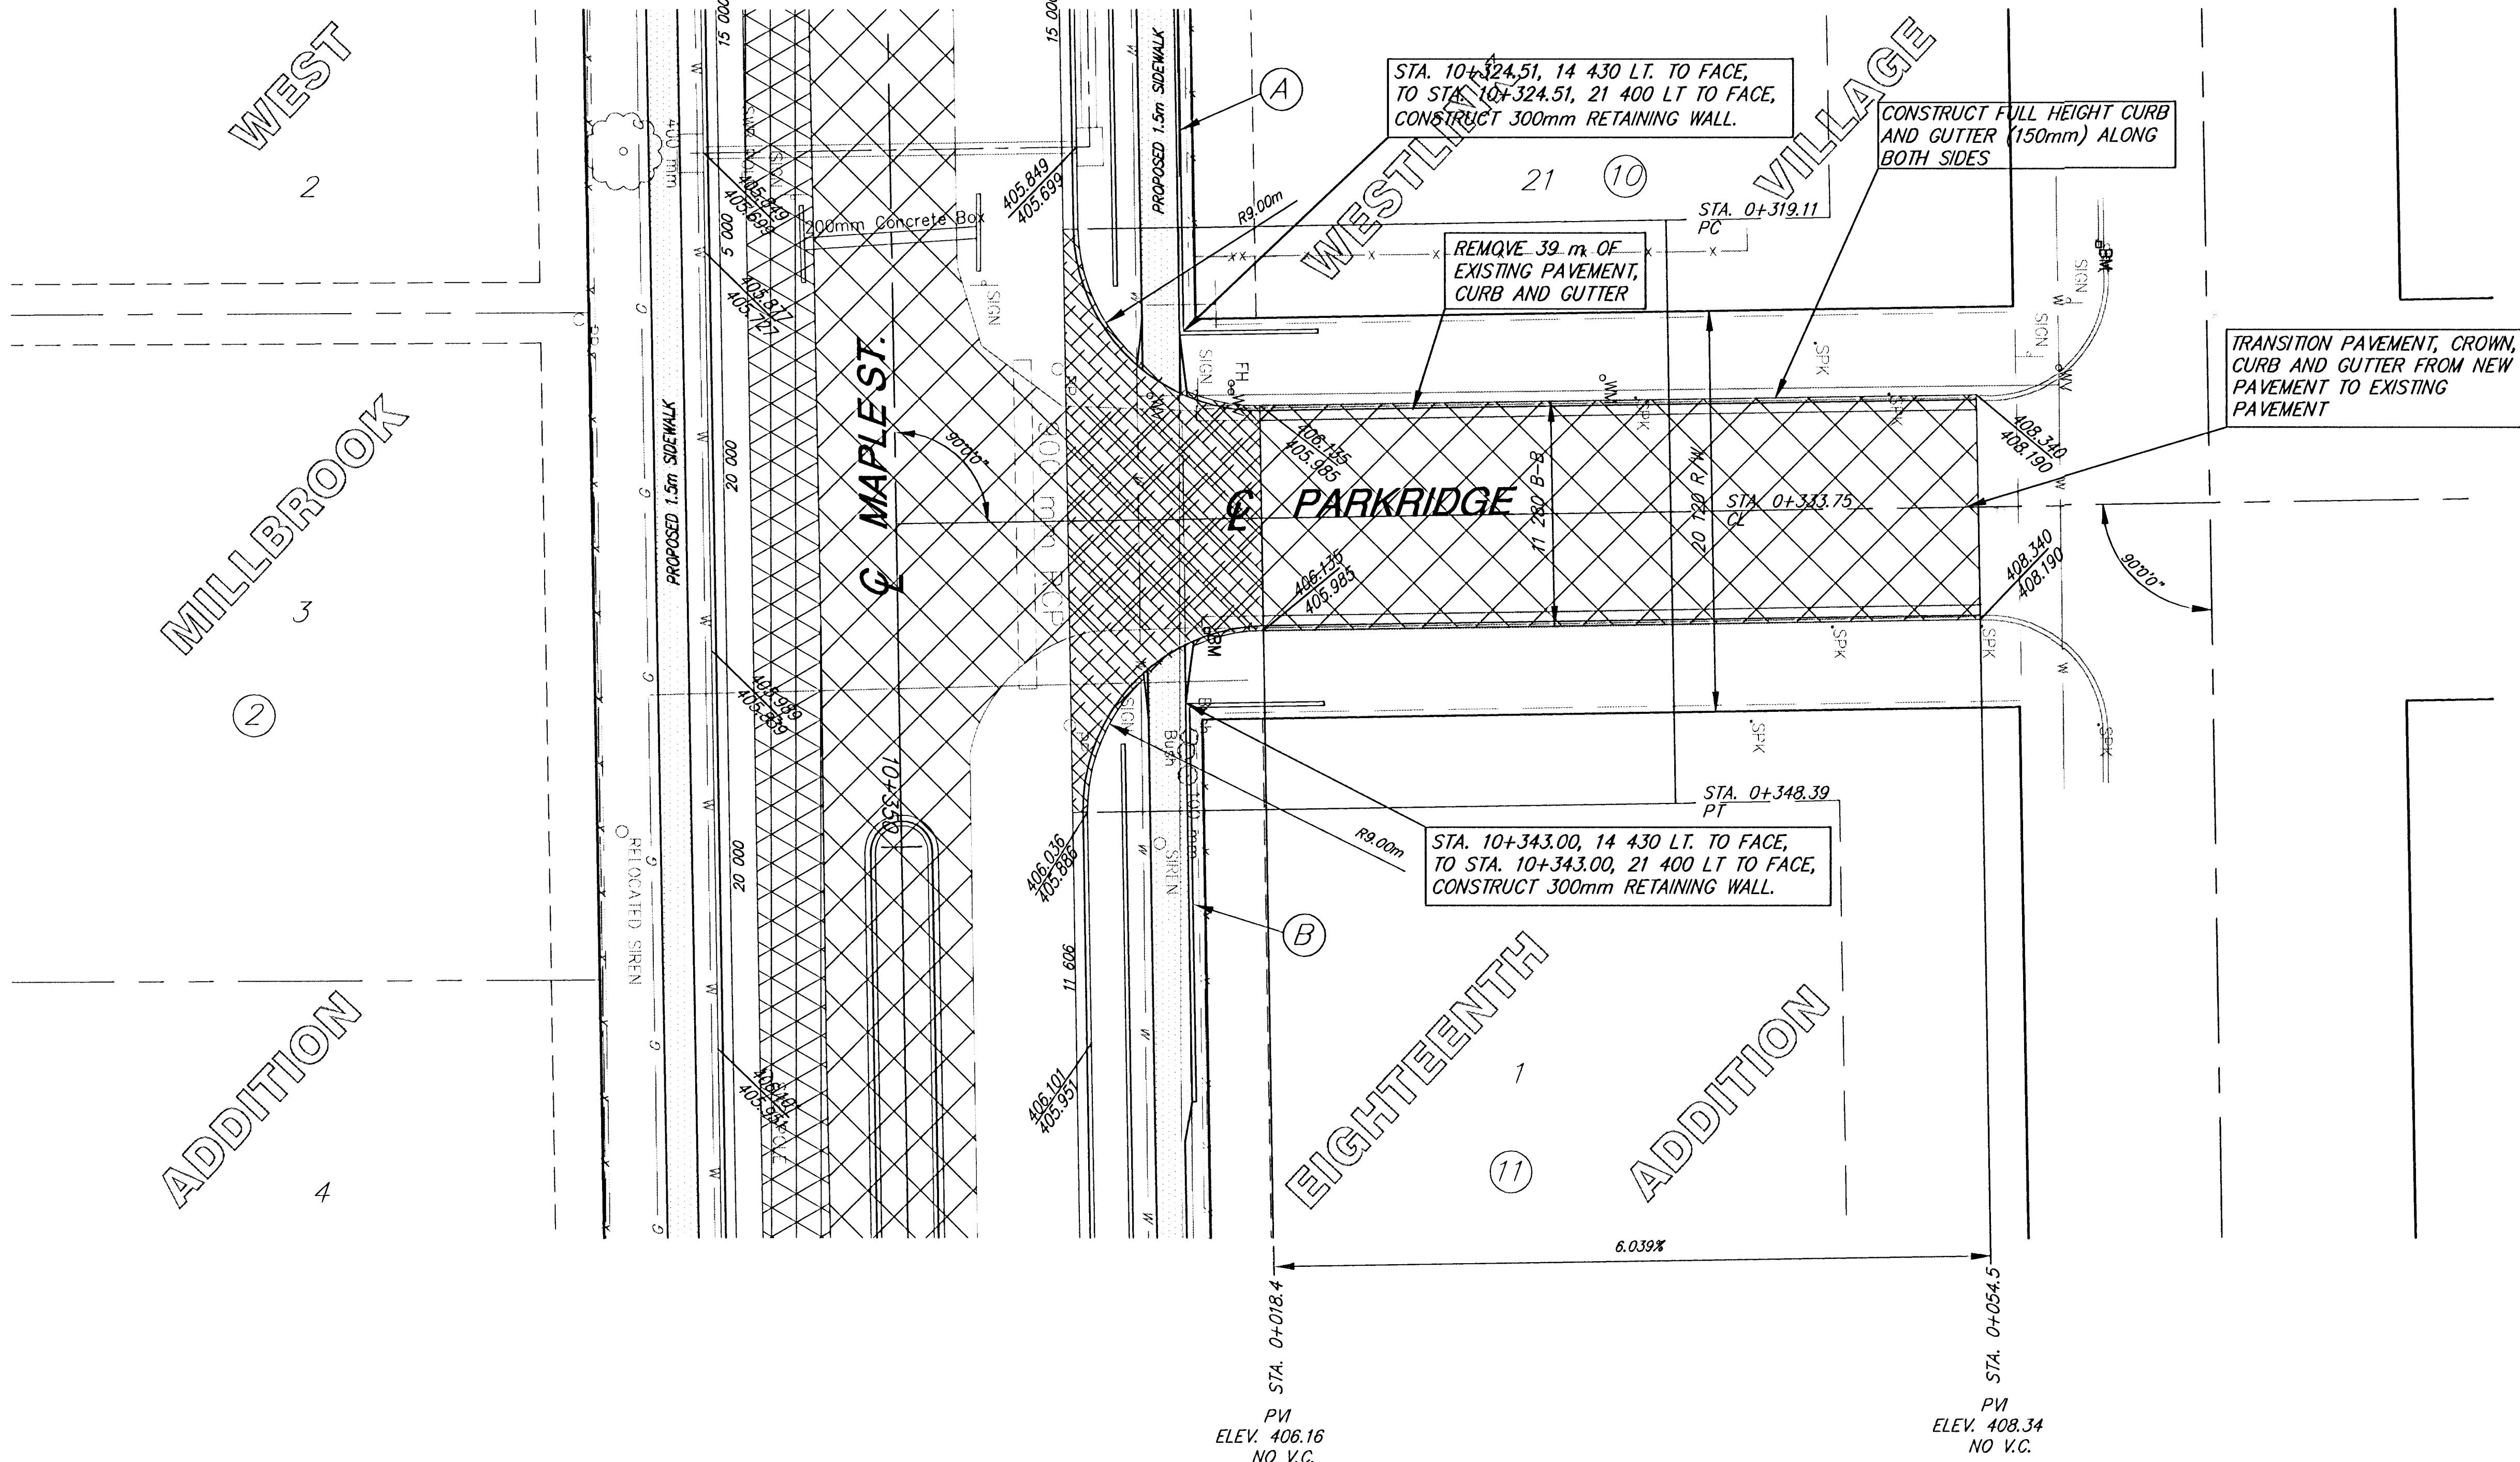

RETAINING WALL ELEVATIONS

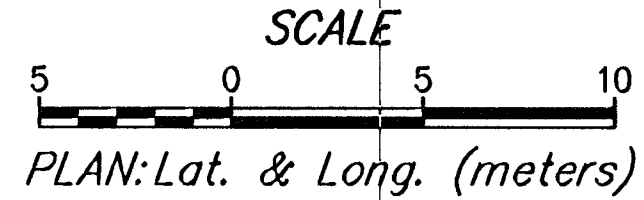