
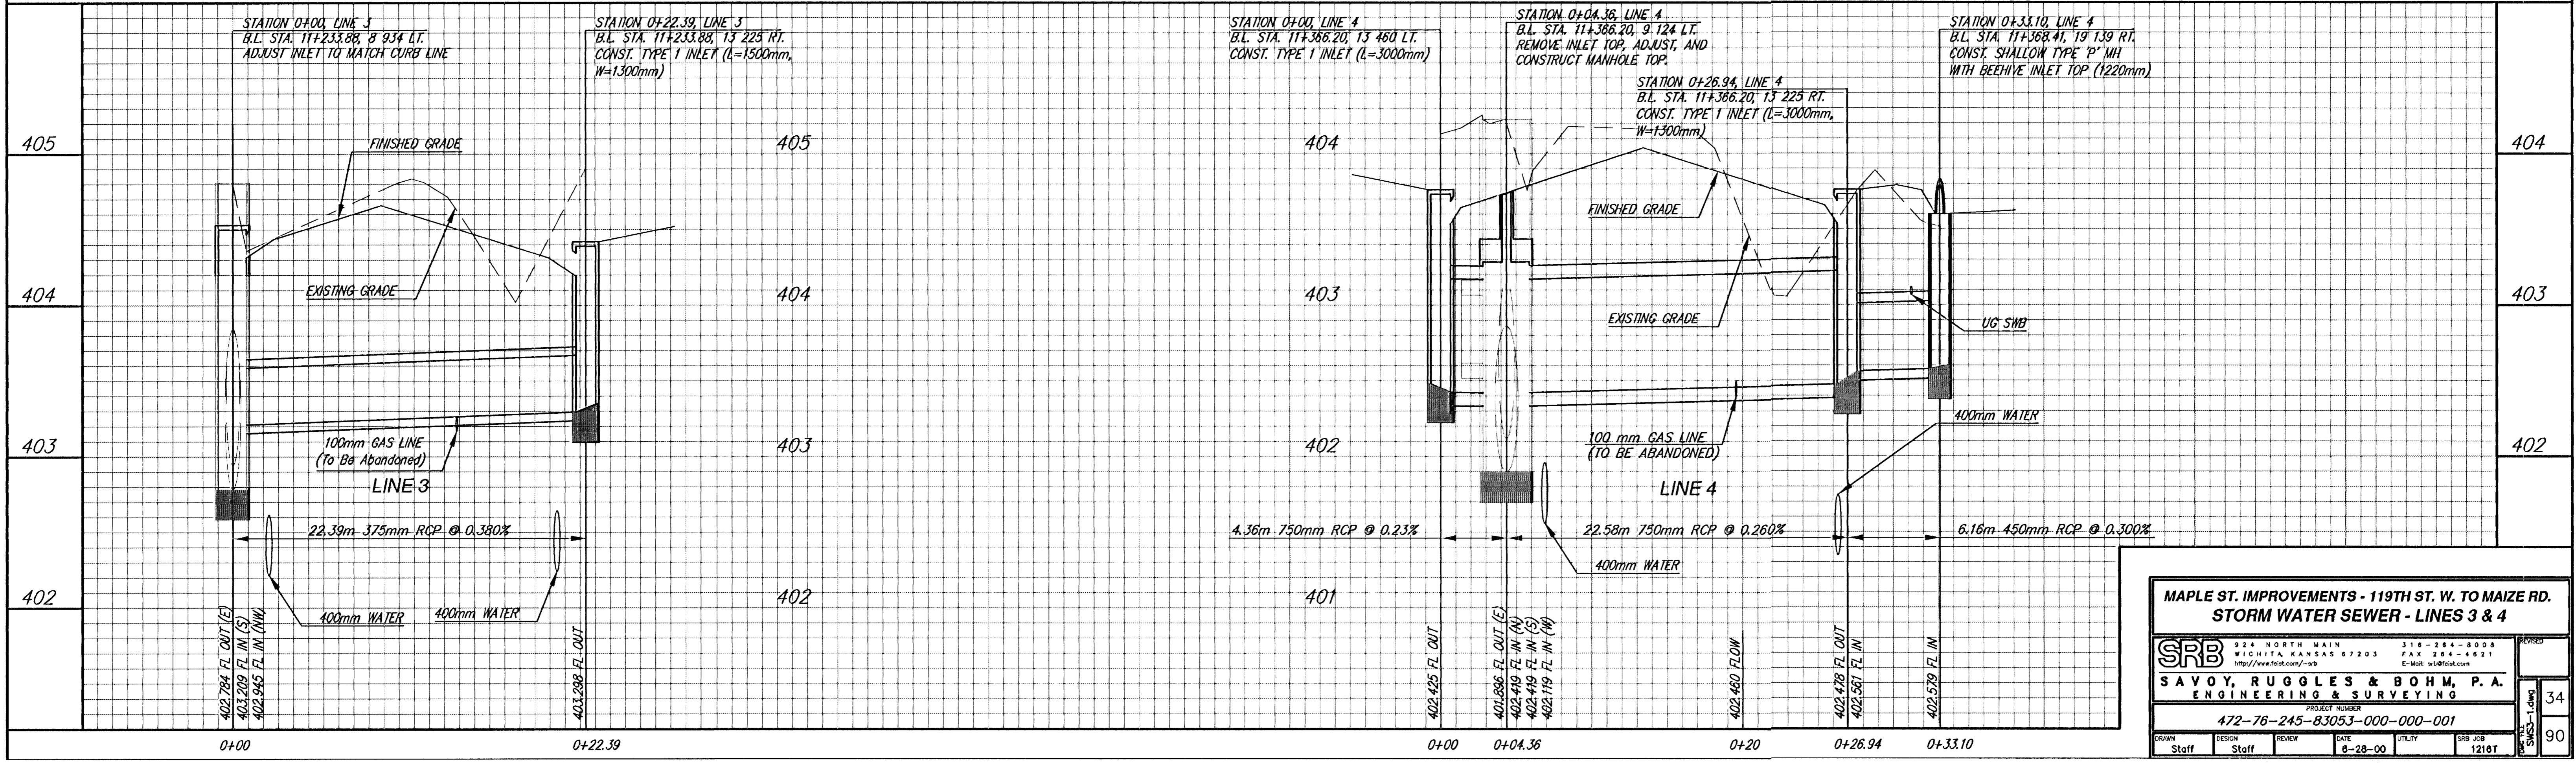


FHWA REGION NO.	STATE	PROJECT NUMBER	FISCAL YEAR	SHEET NUMBER	TOTAL SHEETS
7	KANSAS	87N-0127-01	1999	34	90

BY	DATE

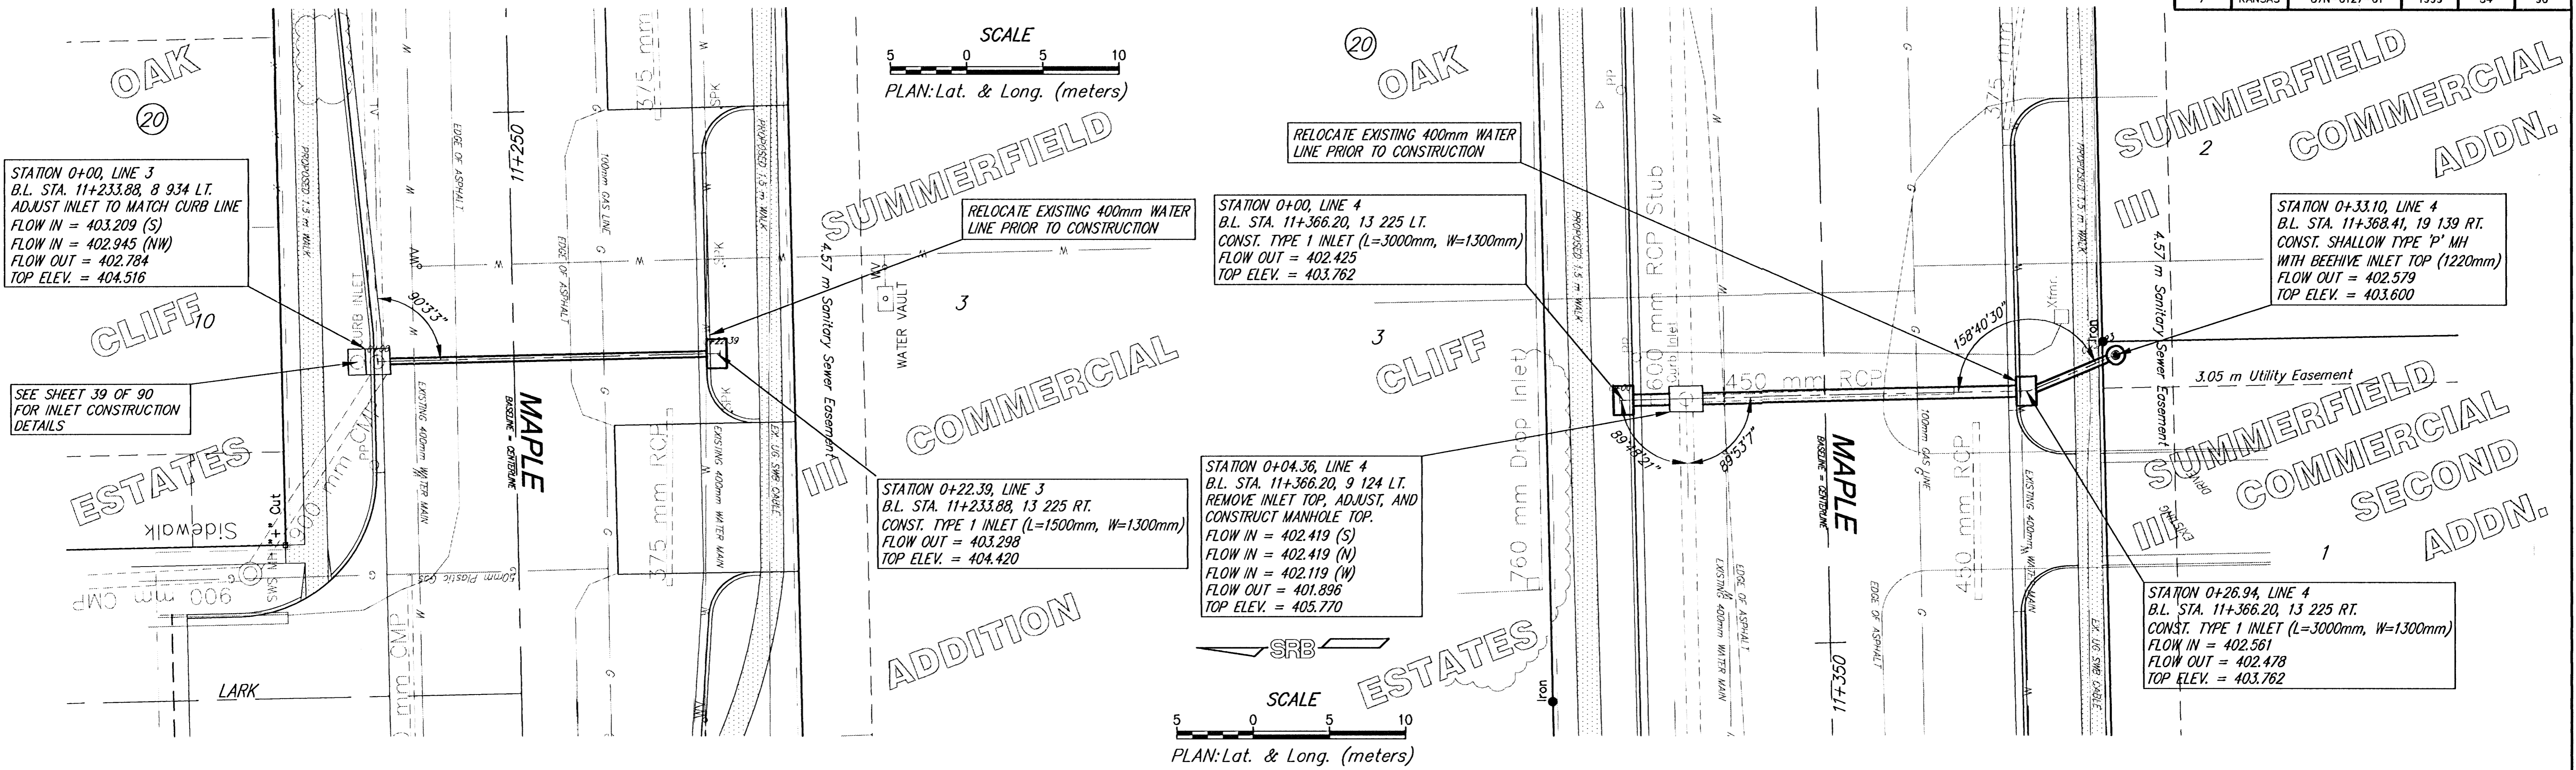

MAPLE ST. IMPROVEMENTS - 119TH ST. W. TO MAIZE RD. STORM WATER SEWER - LINES 3 & 4

SRB
 924 NORTH MAIN
 WICHITA, KANSAS 67203
 316-264-8008
 FAX 316-264-4021
 E-Mail: ut@srb.com
 http://www.srb.com/~ut

SAVOY, RUGGLES & BOHM, P.A.
 ENGINEERING & SURVEYING

PROJECT NUMBER
 472-76-245-83053-000-001

34
 90

DESIGN: Staff
 REVIEW: Staff
 DATE: 8-28-00
 UTILITY
 SRB JOB: 1216T