

FHWA REGION NO.	STATE	PROJECT NUMBER	FISCAL YEAR	SHEET NUMBER	TOTAL SHEETS
7	KANSAS	87N-0127-01	1999	49	90


DATE	
BY	
REFERENCES NOTED	
REFERENCES CHECKED	

SUMMARY OF SERVICE AND JUNCTION BOXES

STATION	OFFSET	SERVICE BOX	JUNCTION BOX
9+976.25	17.02 Rt.	X	
9+976.60	13.70 Rt.	X	
9+986.43	9.07 Rt.		X
10+013.05	19.50 Rt.		X
10+019.22	14.08 Lt.	X	
10+019.99	11.88 Rt.	X	

BILL OF MATERIALS

ITEM	UNIT	QUANTITY
Concrete Base for Controller Cabinet	Each	0
Concrete Base for Traffic Signal Pole/Pedestal	Each	0
Ground Rod and Clamp	Each	0
Service Box	Each	4
Junction Box	Each	30
76mm Conduit (Rigid Galvanized Conduit)	Meter	153
50mm Conduit (Rigid Galvanized Conduit)	Meter	1400
32mm Conduit (Rigid Galvanized Conduit)	Meter	20
25mm Conduit (Rigid Galvanized Conduit)	Meter	0

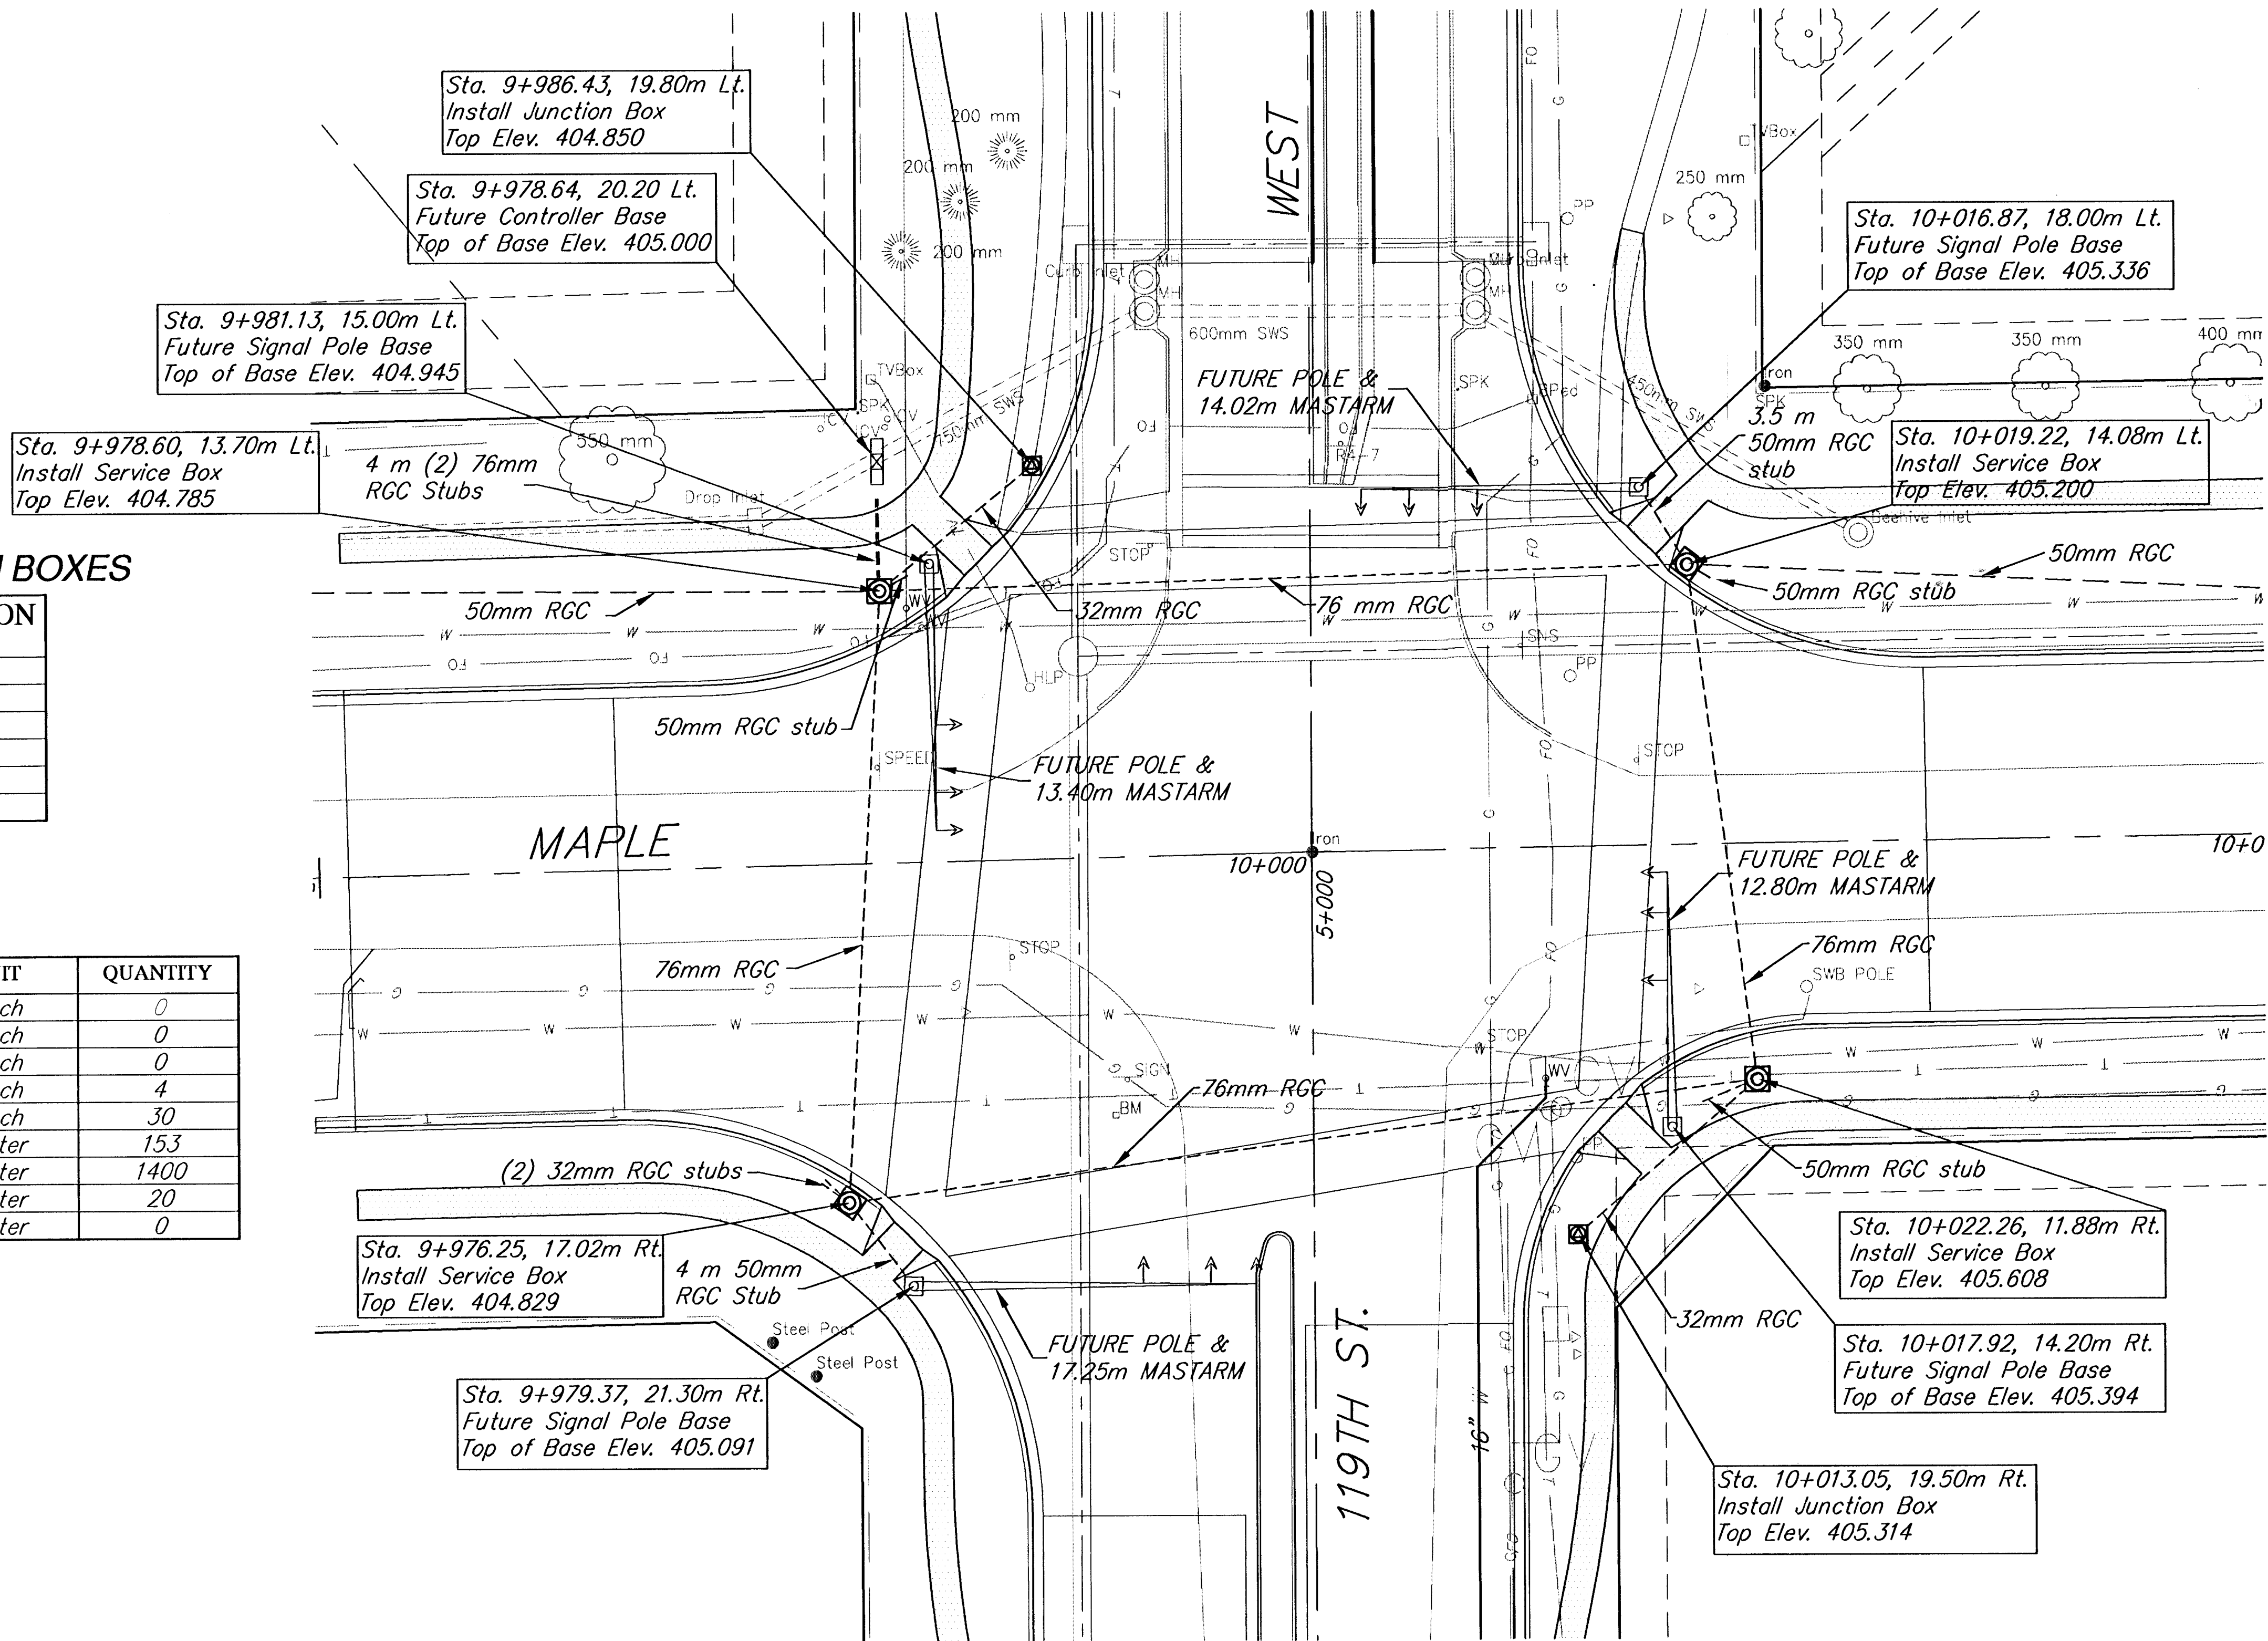

1:20

MAPLE ST. IMPROVEMENTS - 119TH ST. W. TO MAIZE RD.
SIGNALIZATION PLAN

SRB		924 NORTH MAIN WICHITA, KANSAS 67203 http://www.felst.com/~srb	316-264-8008 FAX 264-4821 E-Mail: srb@felst.com	REVISED
SAVOY, RUGGLES & BOHM, P.A.		ENGINEERING & SURVEYING		49
PROJECT NUMBER		472-76-245-83053-000-000-001		90
DRAWN TCR	DESIGN JTS	REVIEW	DATE 2-25-2000	UTILITY SRB JOB 1218T