



FHWA REGION NO.	STATE	PROJECT NUMBER	FISCAL YEAR	SHEET NUMBER	TOTAL SHEETS
7	KANSAS	87N-0127-01	1999	50	90

DATE	BY
REFERENCES NOTED	REFERENCES CHECKED

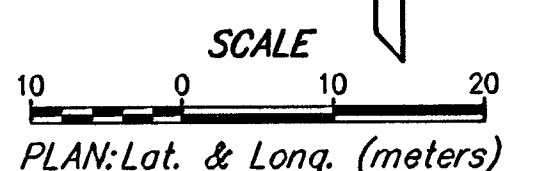

MAPLE ST. IMPROVEMENTS - 119TH ST. W. TO MAIZE RD.
SIGNAL INTERCONNECTION PLAN

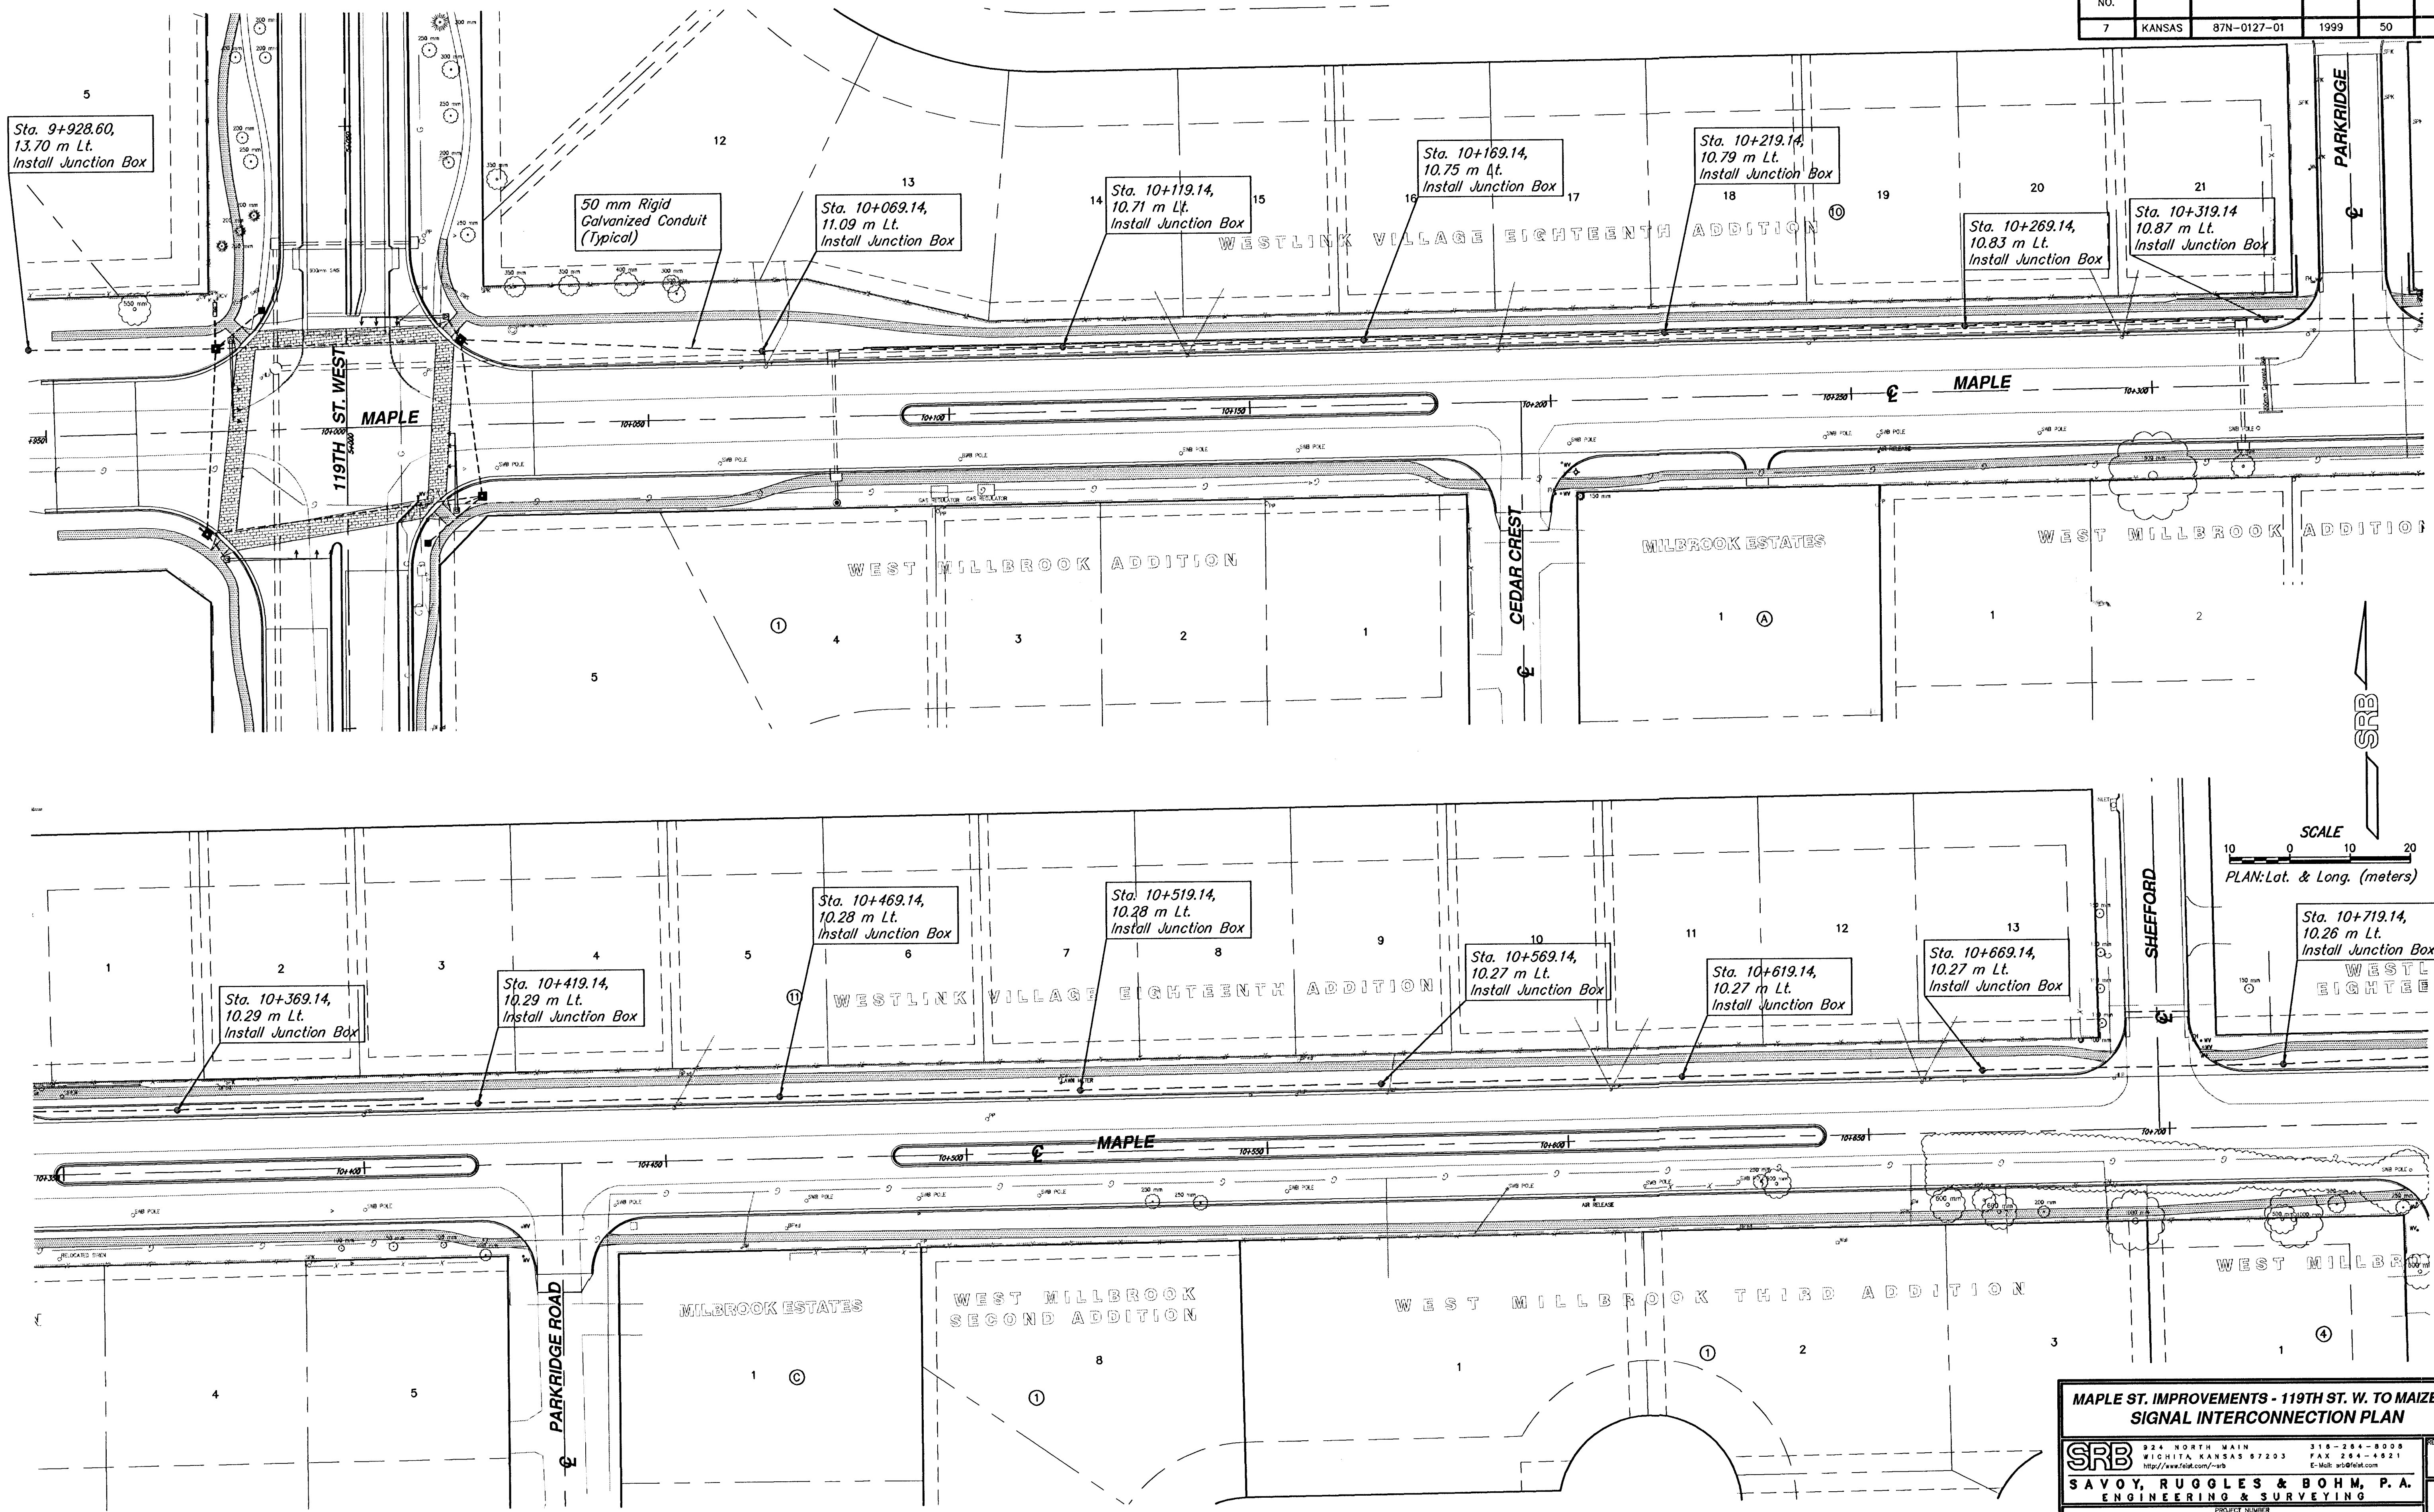

324 NORTH MAIN
WICHITA, KANSAS 67203
http://www.felsk.com/~srb

316-264-8008
FAX 264-4621
E-Mail: wrb@felsk.com

SAVOY, RUGGLES & BOHM, P.A.
ENGINEERING & SURVEYING

PROJECT NUMBER
472-76-245-83053-000-000-001

DRAWN	DESIGN	REVIEW	DATE	UTILITY	SRB JOB
Staff	Staff		2-25-2000		1216T

50

90