
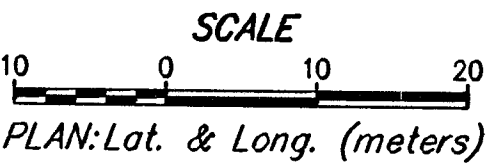
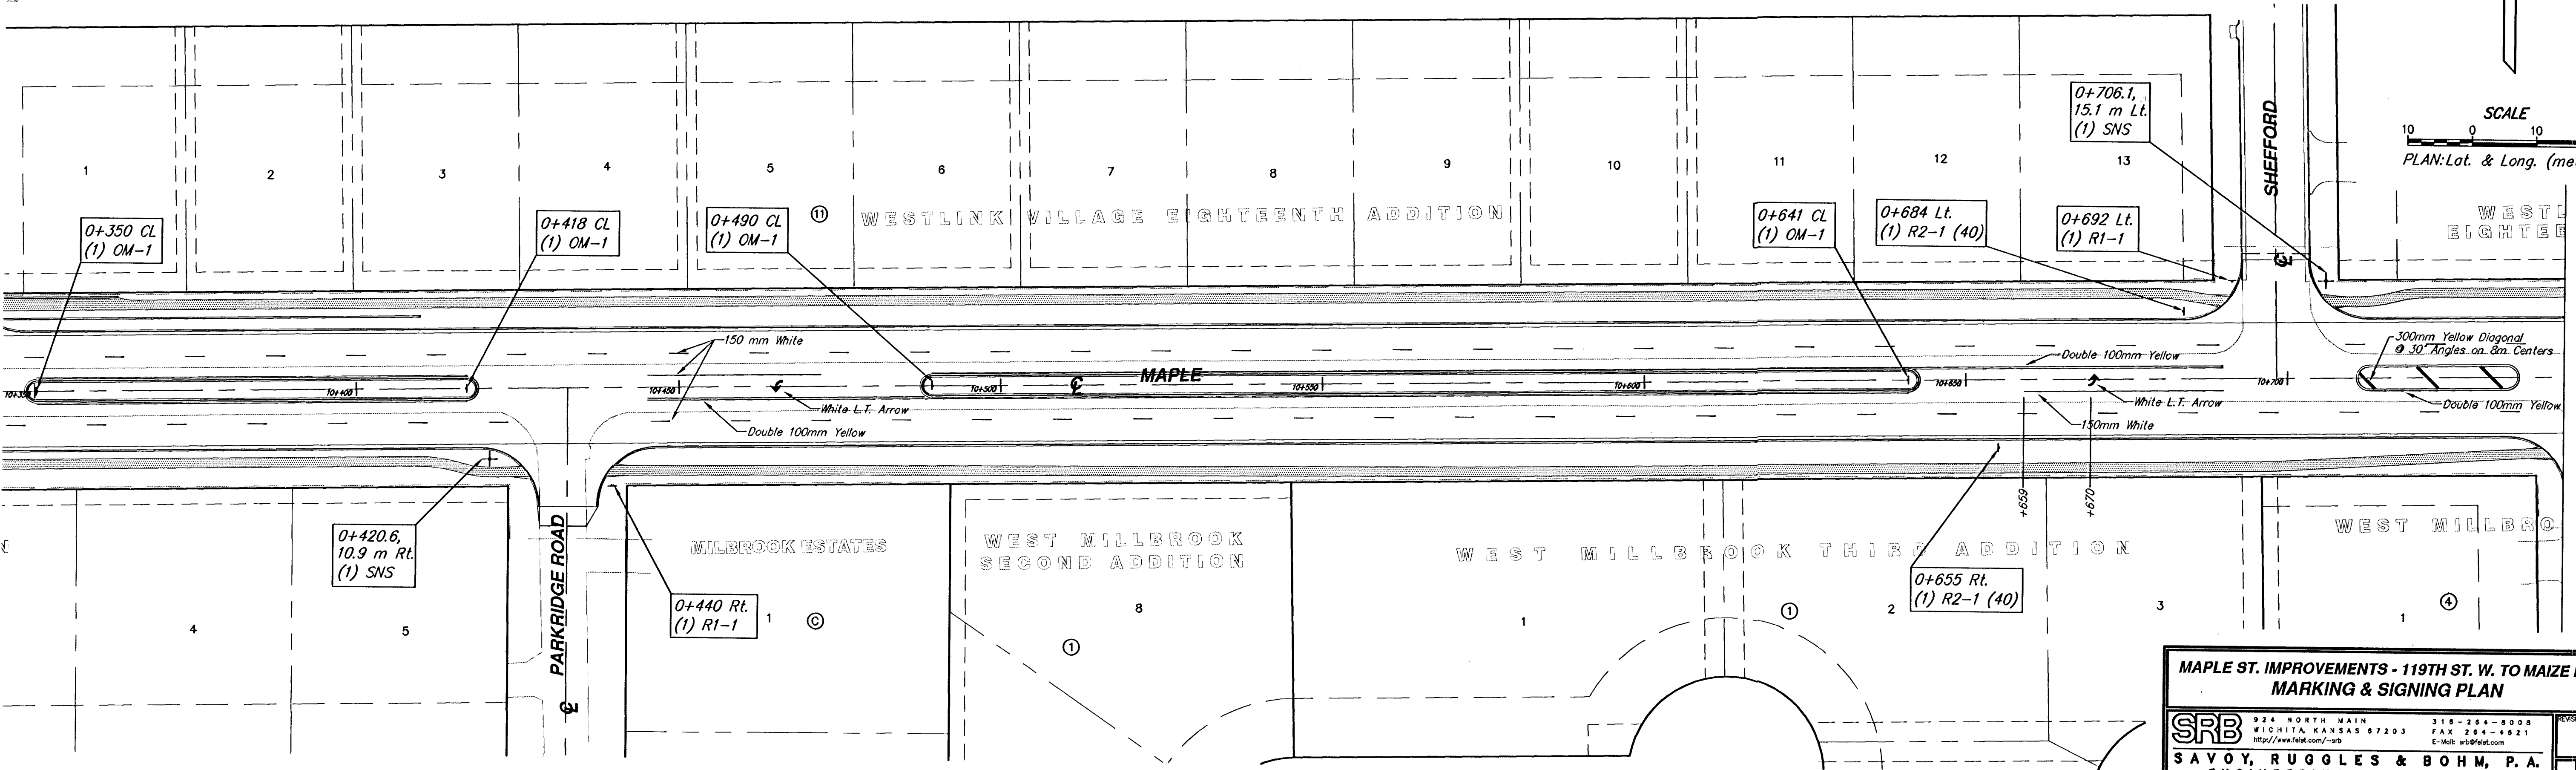


BY	DATE
REFERENCES NOTED	REFERENCES CHECKED

FHWA REGION NO.	STATE	PROJECT NUMBER	FISCAL YEAR	SHEET NUMBER	TOTAL SHEETS
7	KANSAS	87N-0127-01	1999	55	90

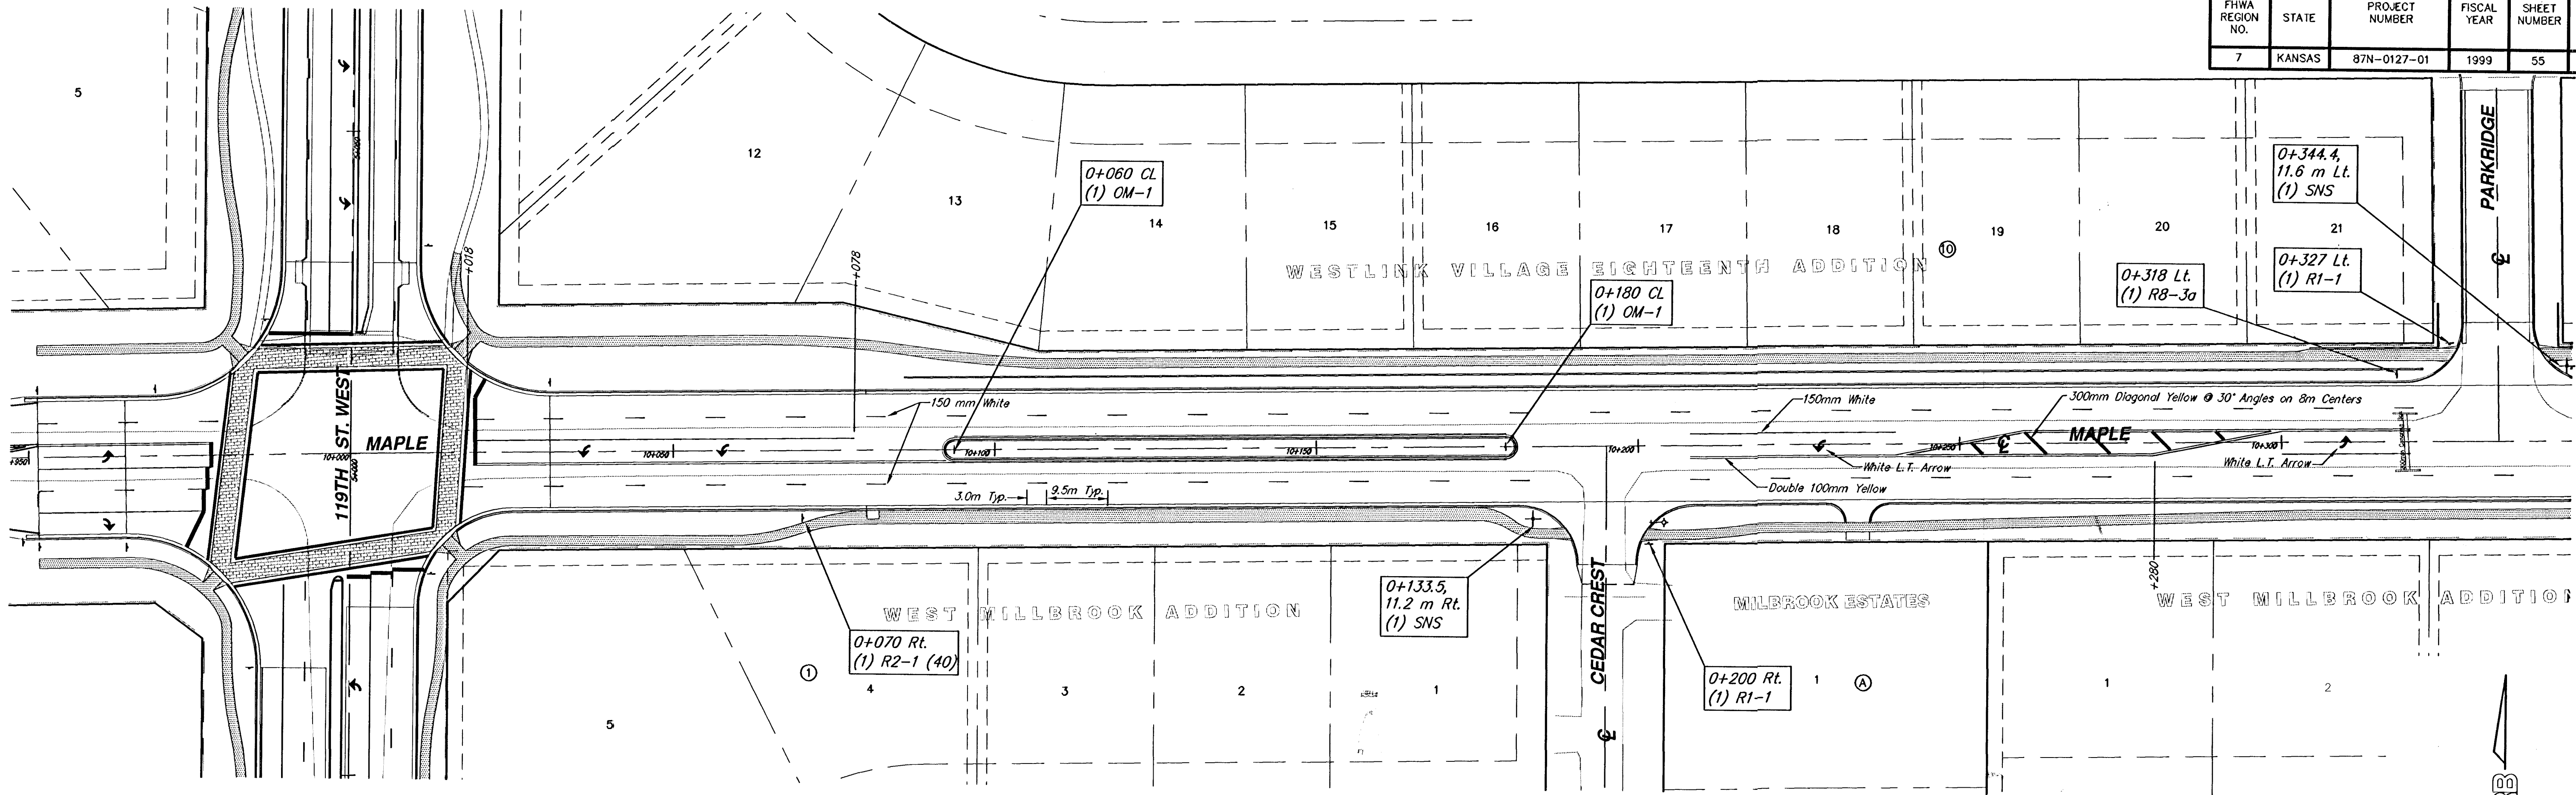

MAPLE ST. IMPROVEMENTS - 119TH ST. W. TO MAIZE RD.
MARKING & SIGNING PLAN

SRB		924 NORTH MAIN WICHITA, KANSAS 67203 http://www.srb.com/~srb	316-284-8000 FAX 316-284-4521 E-Mail: srb@srbb.com	REVISED
SAVOY, RUGGLES & BOHM, P.A.		ENGINEERING & SURVEYING		
PROJECT NUMBER		472-76-245-83053-000-000-001		
DRAWN	DESIGN	REVIEW	DATE	UTILITY
Staff	Staff	Staff	2-25-2000	1218T

55
90