
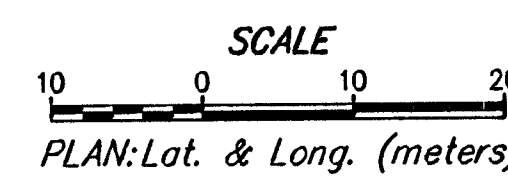


FHWA REGION NO.	STATE	PROJECT NUMBER	FISCAL YEAR	SHEET NUMBER	TOTAL SHEETS
7	KANSAS	87N-0127-01	1999	56	90

DATE	
BY	
REFERENCES NOTED	
REFERENCES CHECKED	

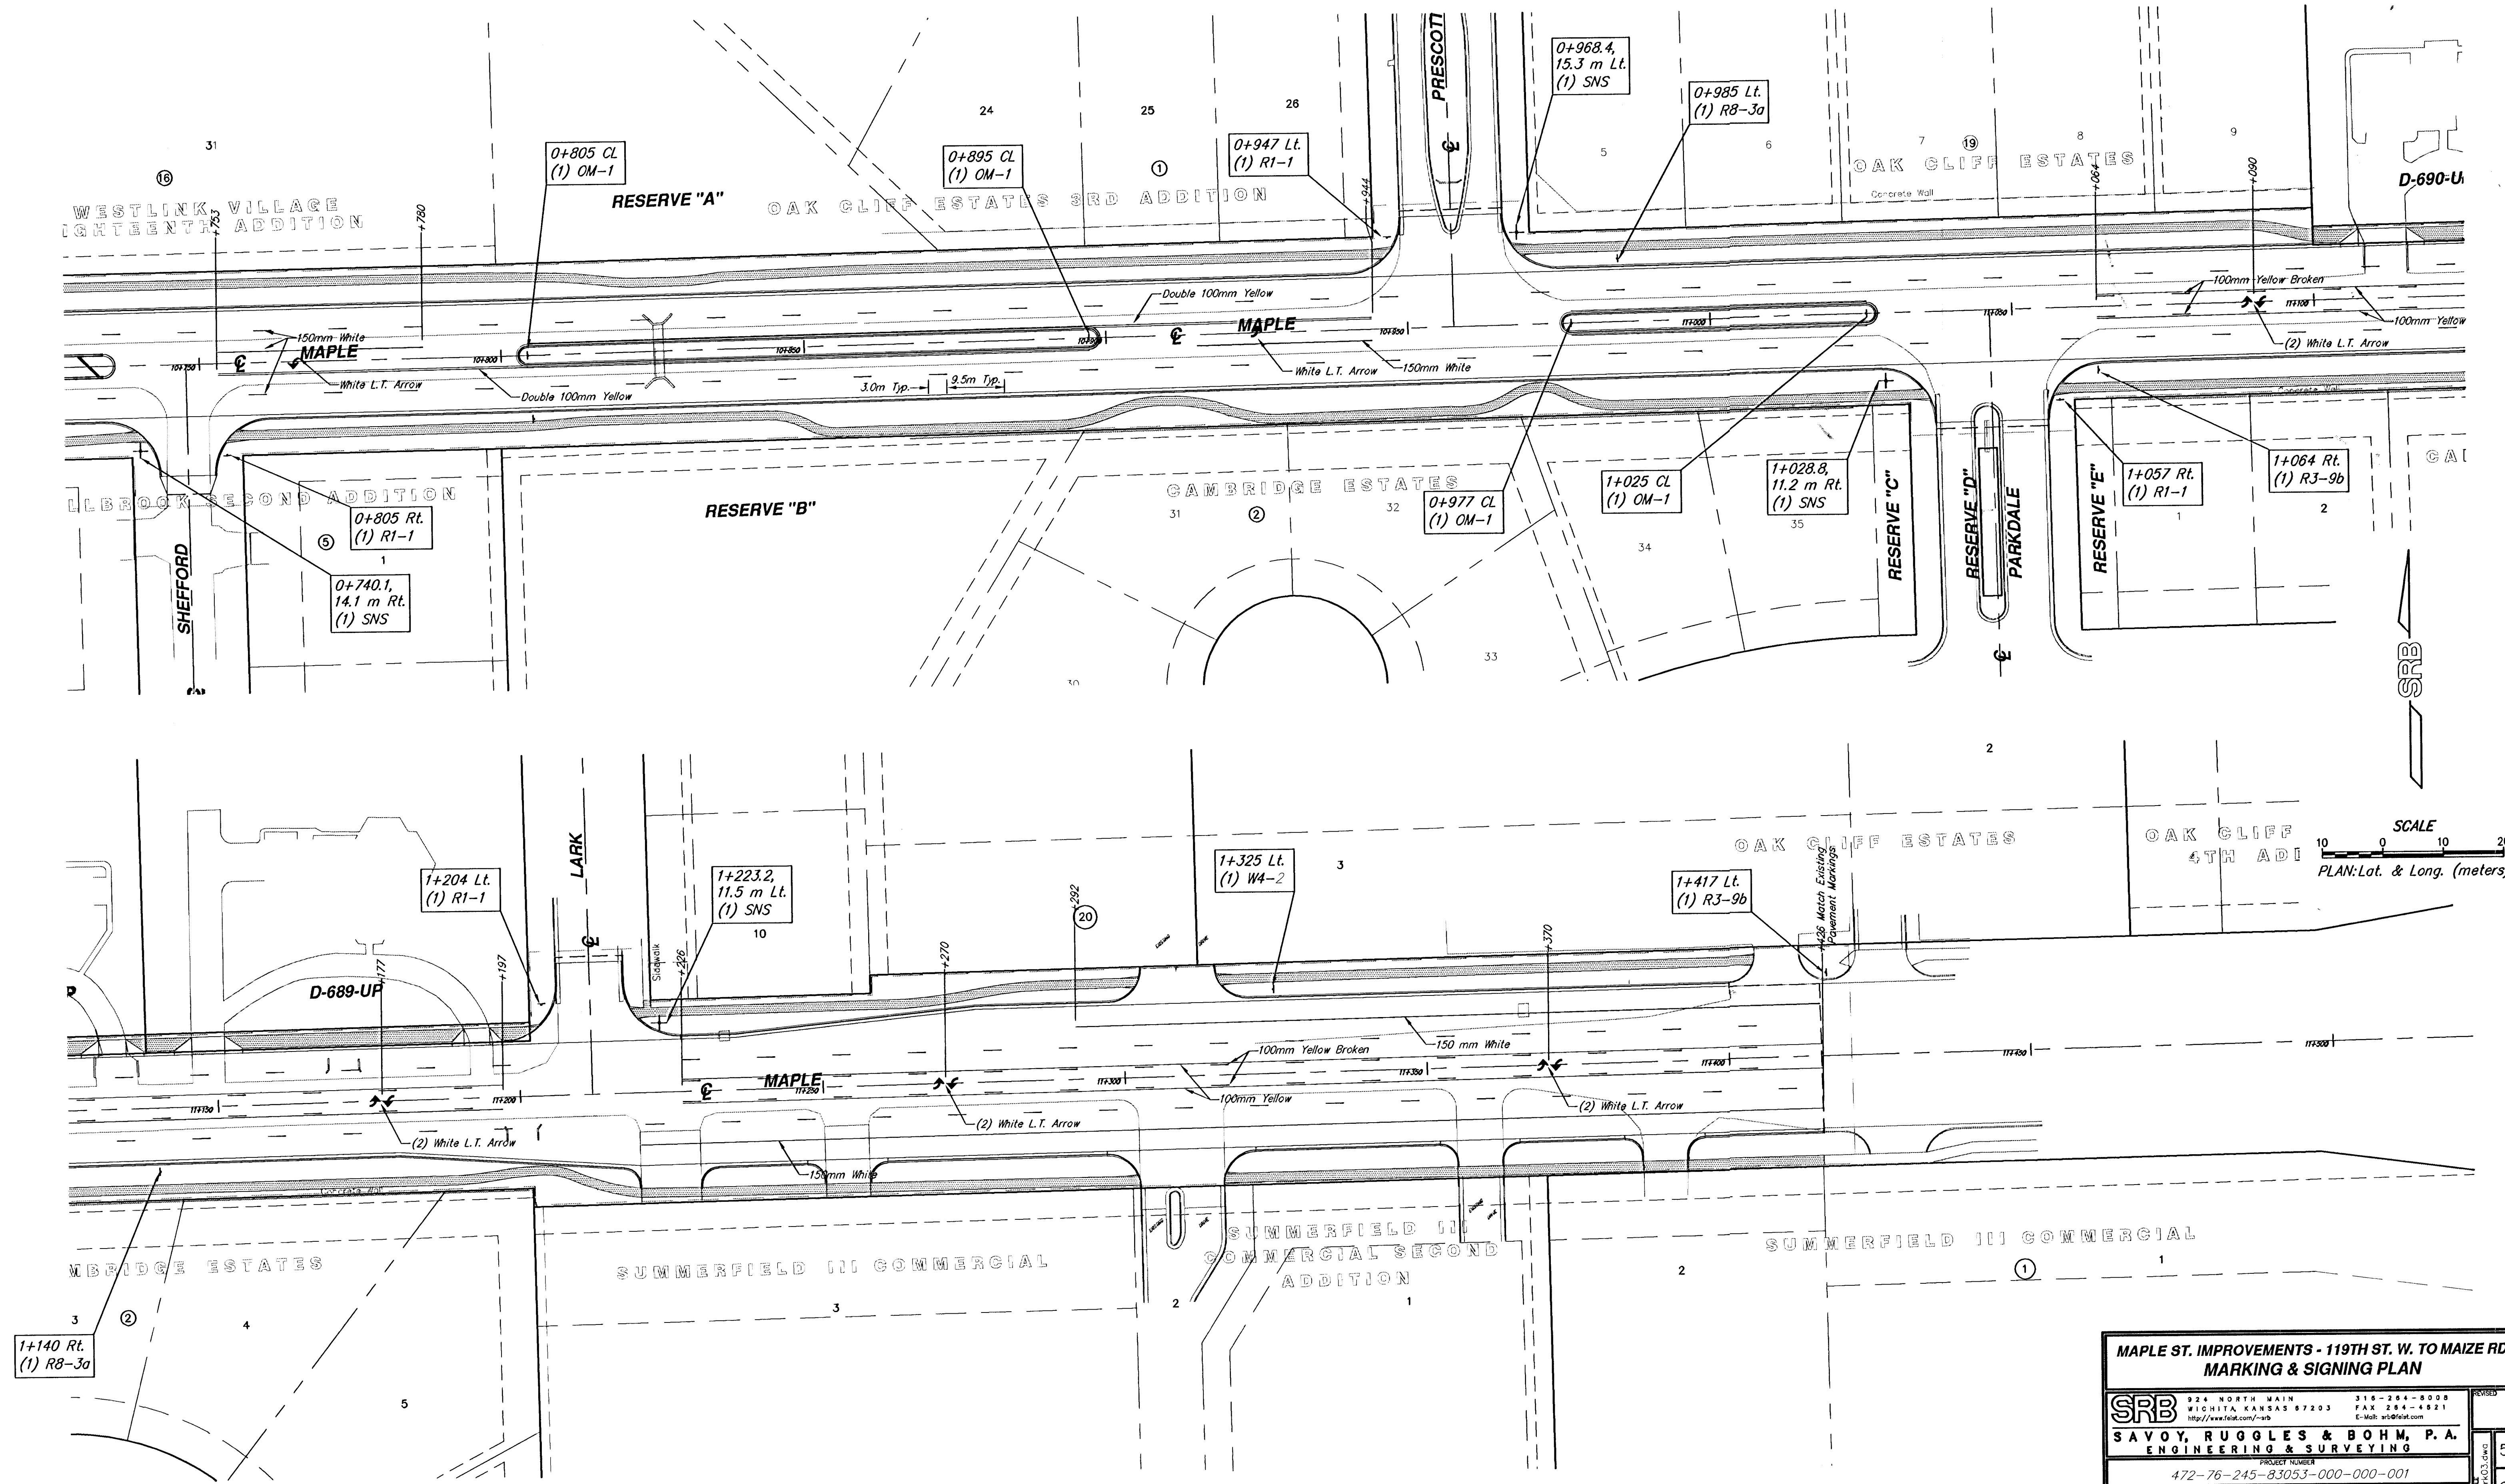

MAPLE ST. IMPROVEMENTS - 119TH ST. W. TO MAIZE RD.
MARKING & SIGNING PLAN

SRB
SAVOY, RUGGLES & BOHM, P.A.
ENGINEERING & SURVEYING

924 NORTH MAIN
WICHITA, KANSAS 67203
http://www.fish.com/~srb

316-264-8008
FAX 316-264-4821
E-Mail: wdr@fish.com

PROJECT NUMBER
472-76-245-83053-000-000-001

DRAWN	DESIGN	REVIEW	DATE	UTILITY	SRB JOB
Staff	Staff		2-25-2000		1216T

56
90