



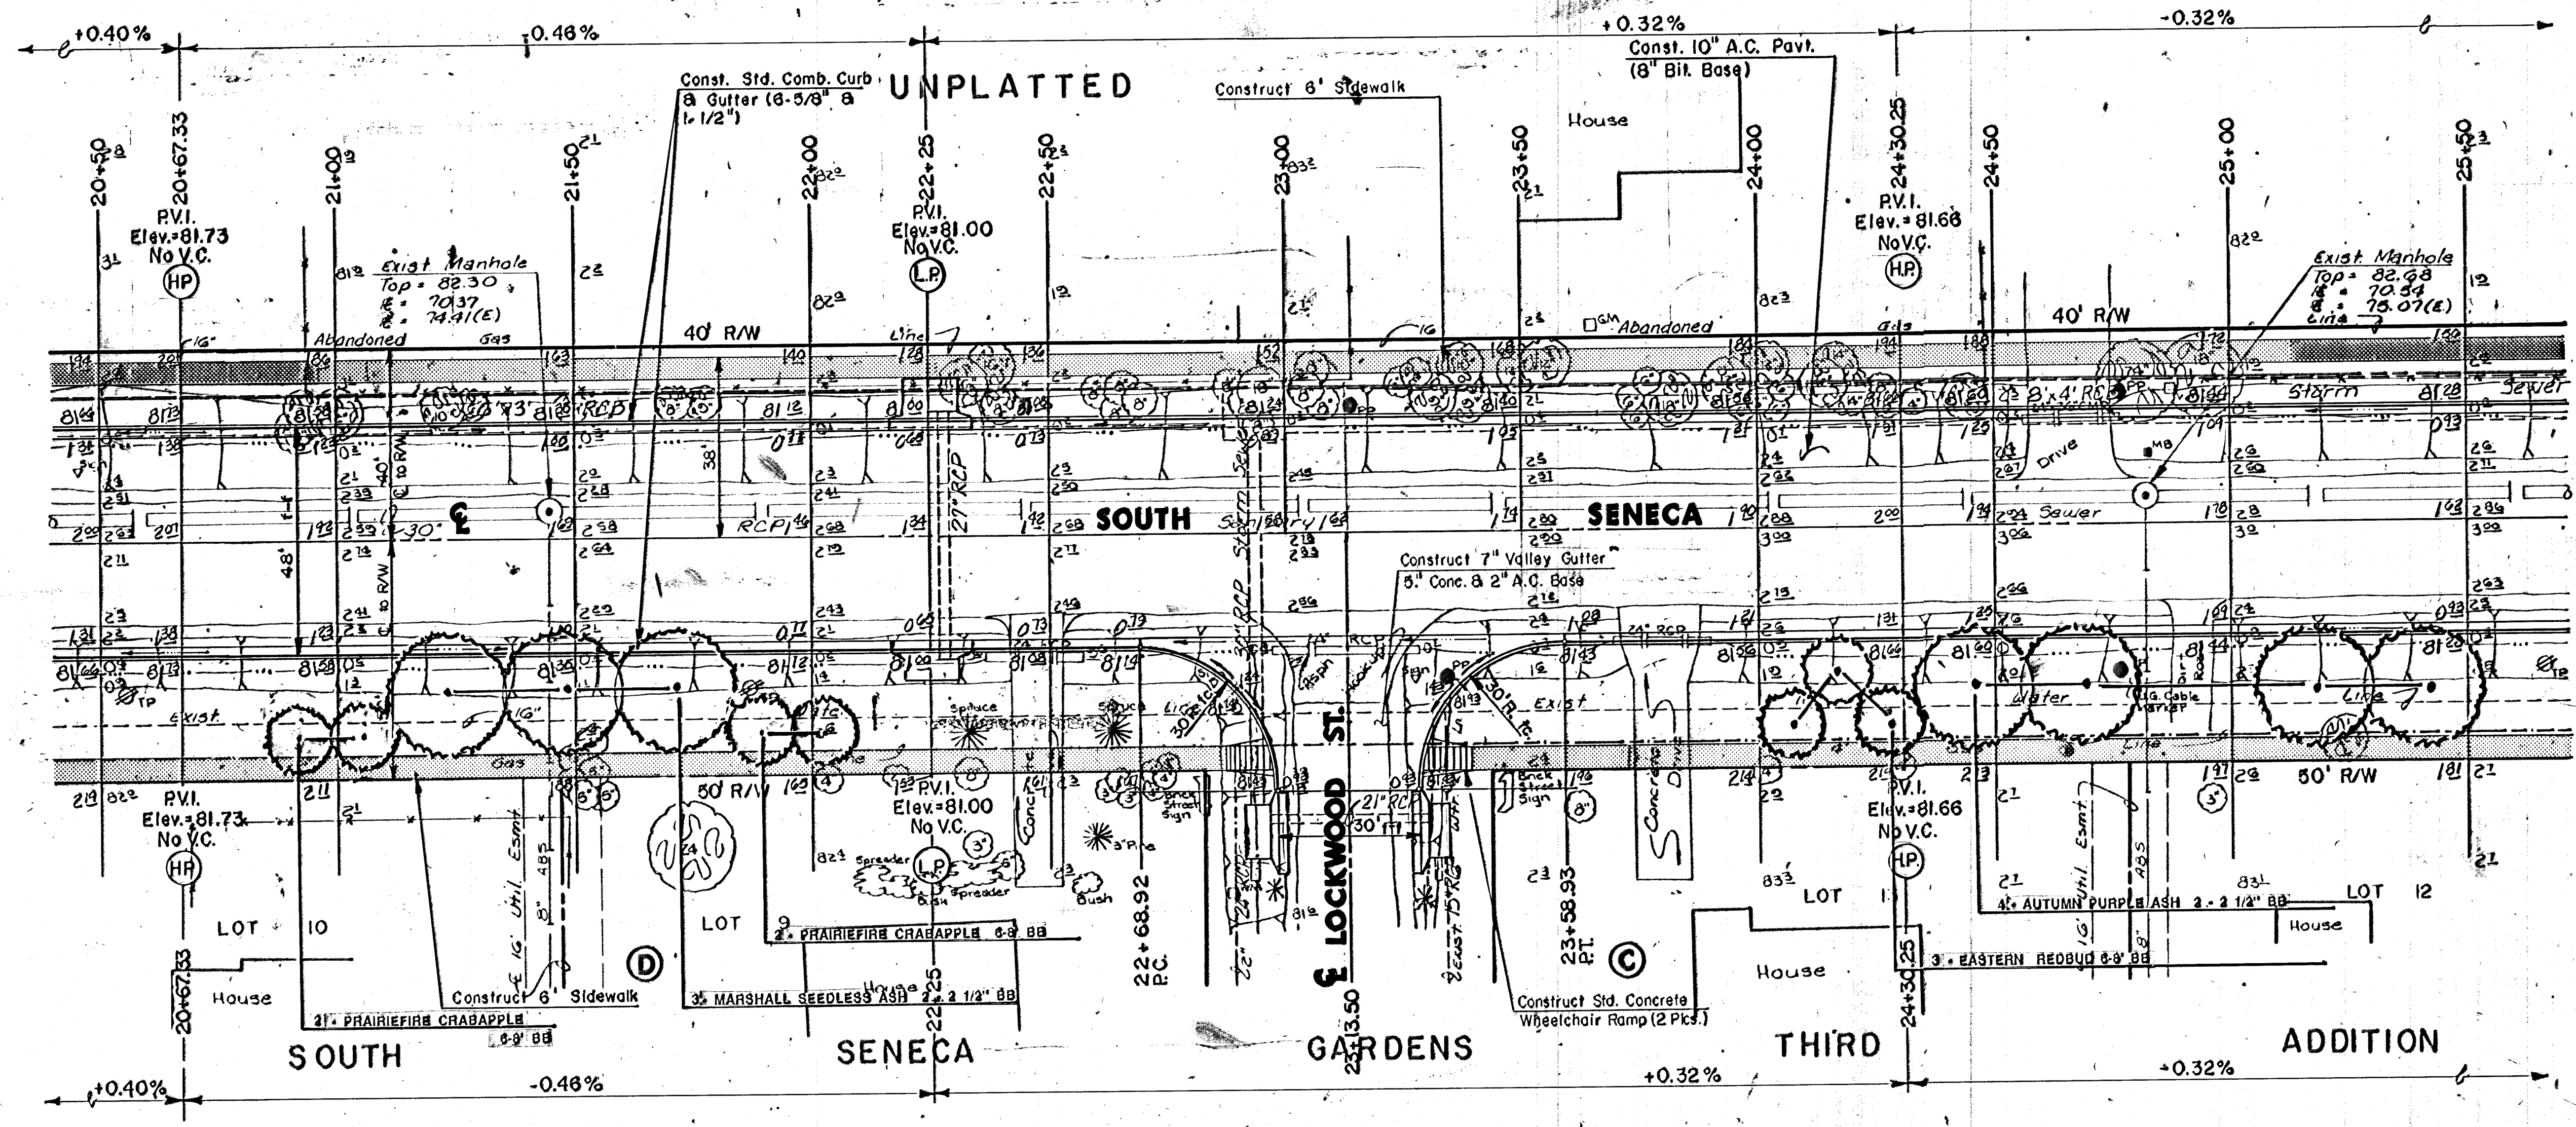

* Side Street Inlet Hookups are Future Construction and not a part of this project unless specifically stated.

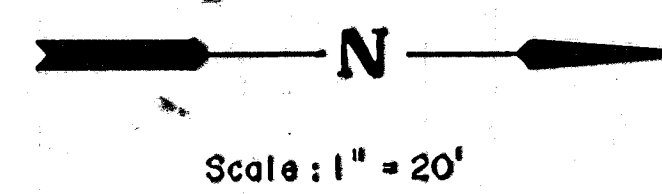

SOUTH SENECA IMPROVEMENTS

PAVING PLAN
55TH ST. SO. TO 48TH ST. SO.

MID KANSAS ENGINEERING CONSULTANTS PA
3501 N. 48TH ST. SUITE 100
OVERLAND PARK, MO 66210
636-6666

4
9