


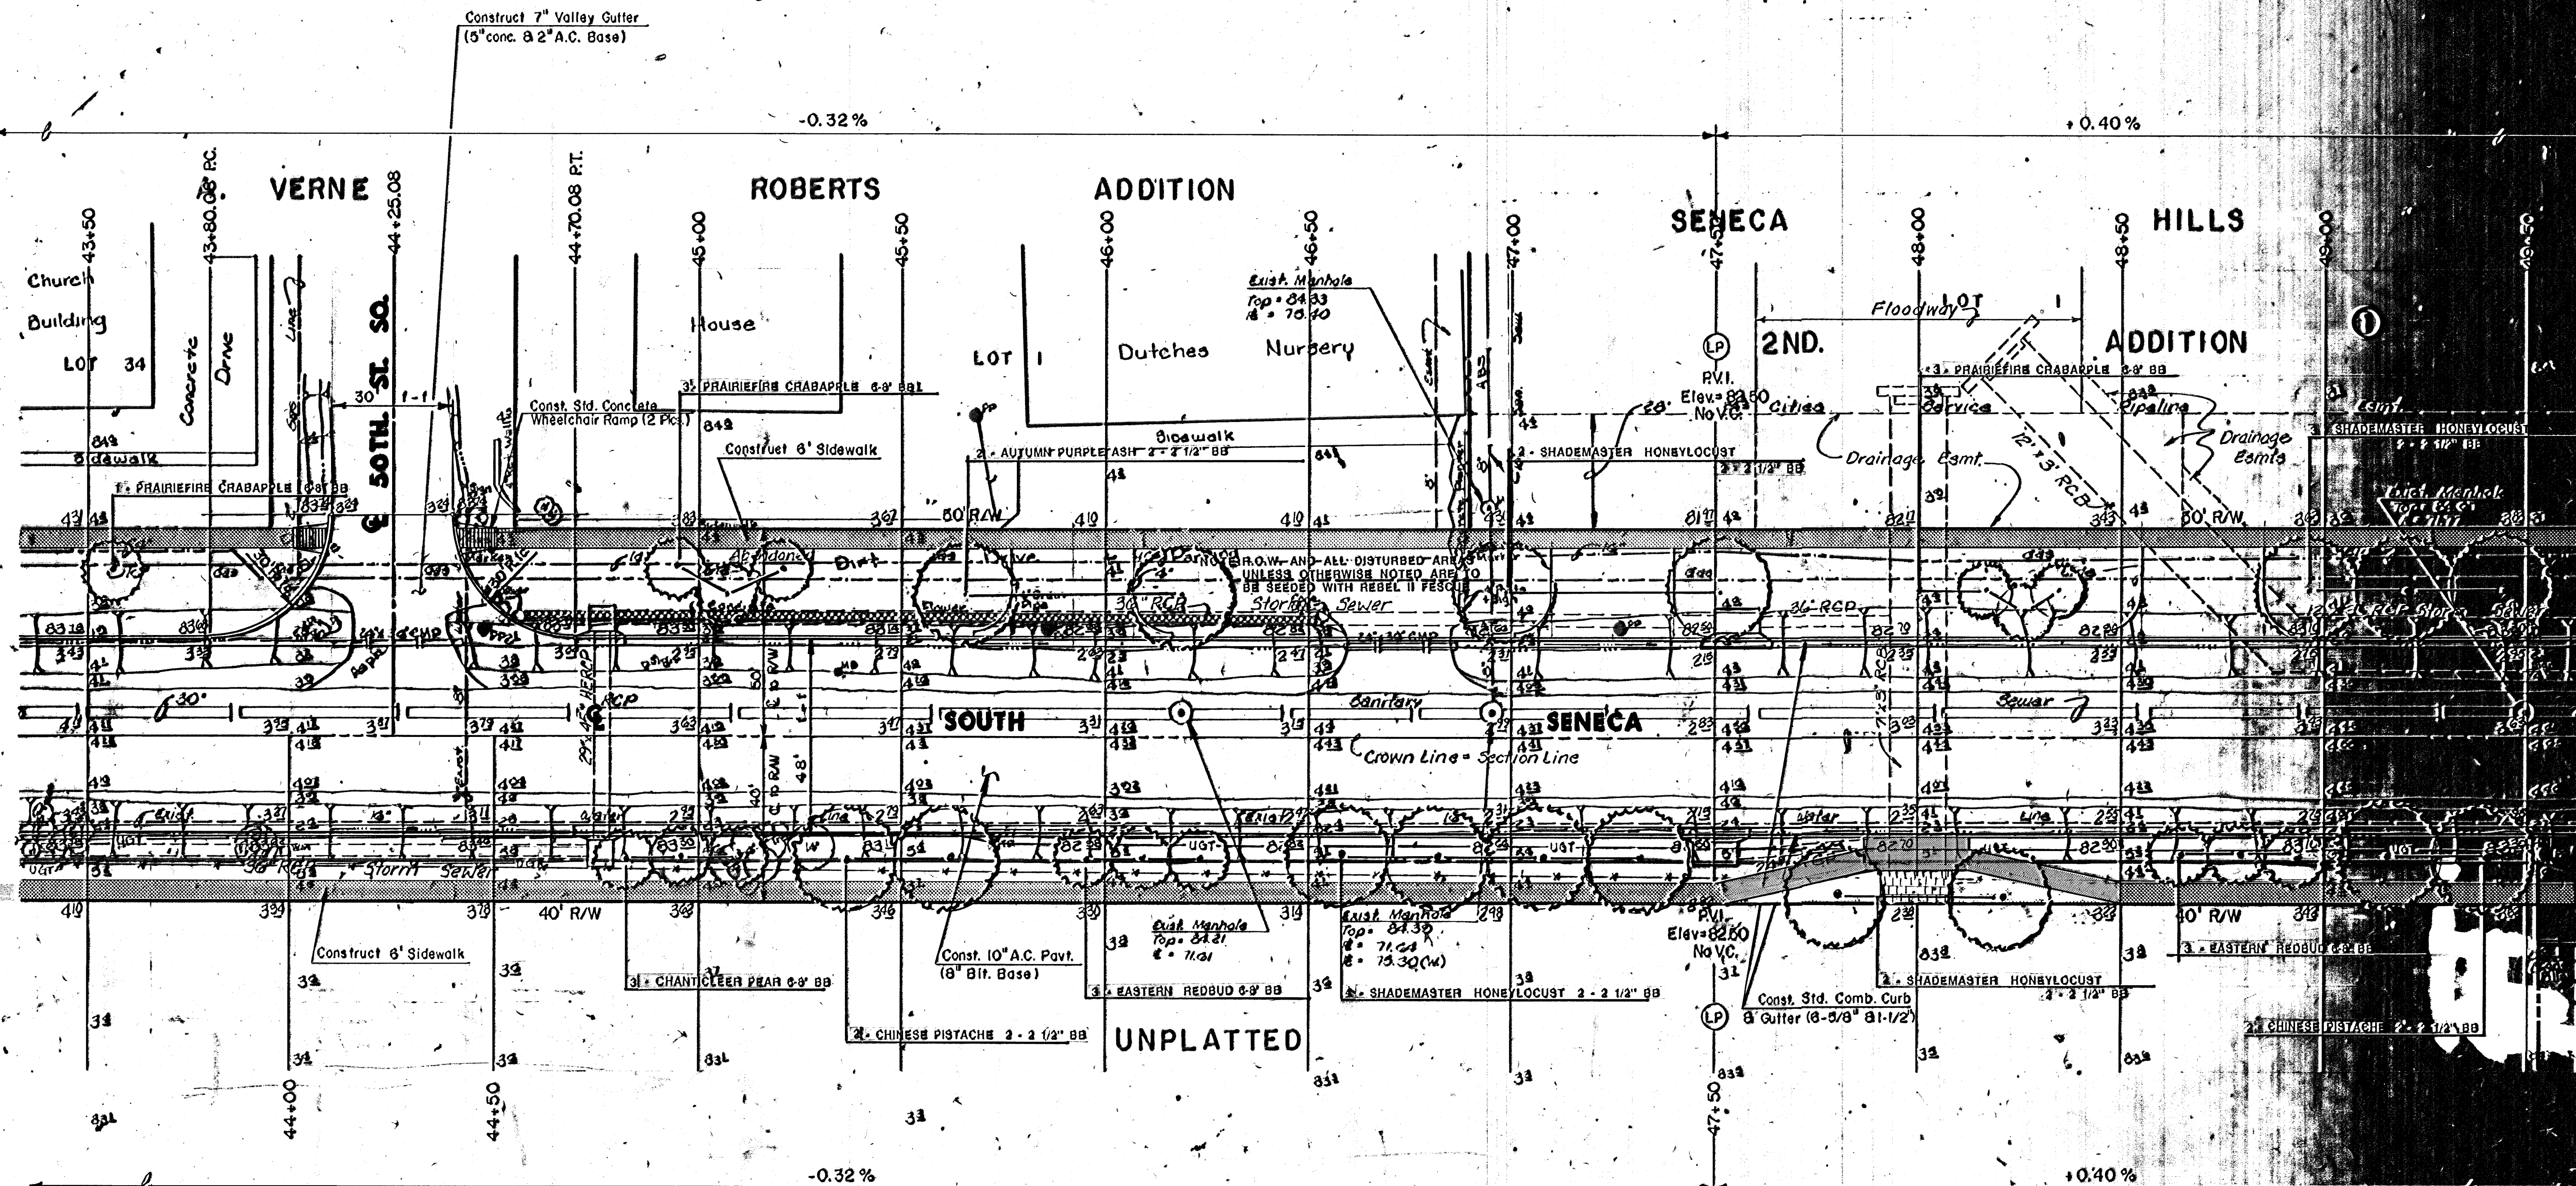

	SOUTH SENECA IMPROVEMENTS	Call Office Home By PLM Contract
	PAVING PLAN 60TH ST. SO. TO 46TH ST. SO.	Est OCT. 1986 As to