

PROJECT NO.	YEAR	SHEET NO.	TOTAL SHEETS
618-34	1998	31	169



Scale: 1"=20'

SW 1/4, Sec. 15, T27S, R2E

BALTHROP ADDITION

Holy Cross Evangelical Lutheran Church
MI-8412

Sta. 35+59.50 Extend
Existing 2-57"x38" CMMAC
12.00' Rt. with End Sections
and 18.00' Lt. (Rotate 15° Rt.)
with Beveled End Sections
Remove and Resel 62 Sq. Yds.
Light Stone Riprap
See Sh. No. 63, 71

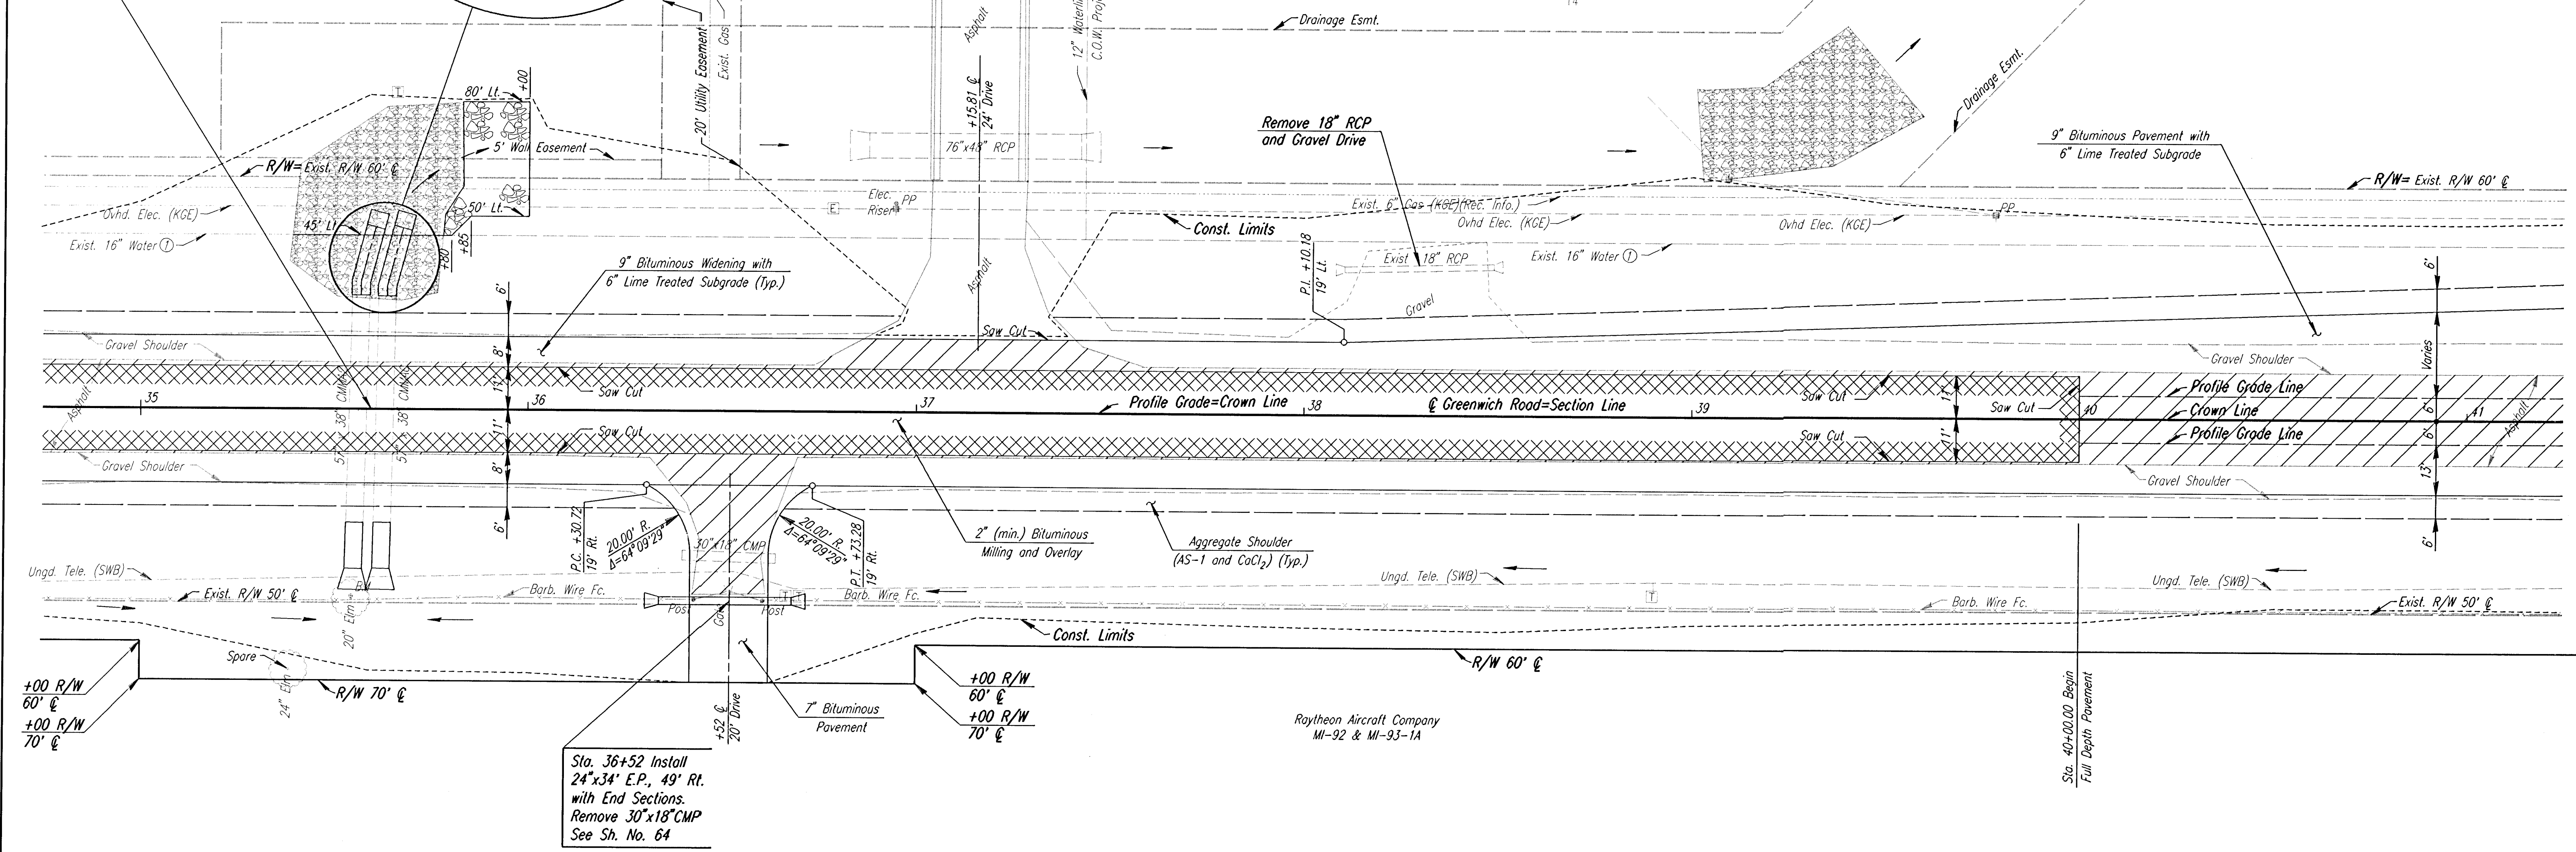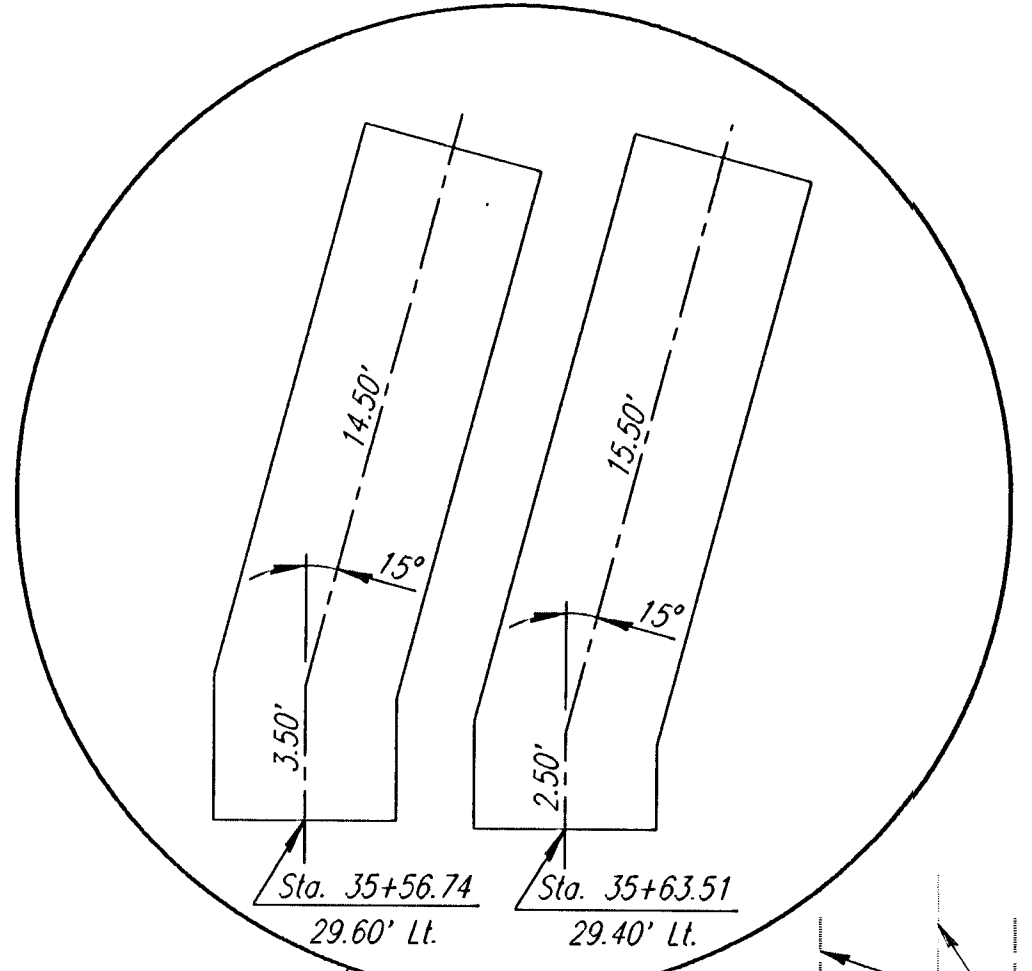

Sta. 36+52 Install
24"x34" E.P., 49' Rt.
with End Sections.
Remove 30"x18" CMP
See Sh. No. 64

SE 1/4, Sec. 16, T27S, R2E

Raytheon Aircraft Company
MI-92 & MI-93-1A

UTILITIES

- Water ① Wichita Water Dept.
- Power Kansas Gas & Electric
- Gas Kansas Gas & Electric
- Telephone Southwestern Bell

BM #51: RAILROAD SPIKE IN EAST FACE OF 20" ELM TREE ON WEST SIDE OF
GREENWICH ROAD, APPROXIMATELY 425' SOUTH OF TIPPERARY.
48' RT. STA. 35+55 ELEV.=1370.91

SEDCWICK COUNTY BUREAU OF PUBLIC SERVICES			
GREENWICH ROAD STA. 35+00 TO STA. 41+00			
PROJECT NO. 618-34 SEDGWICK COUNTY			
PROFESSIONAL ENGINEERING CONSULTANTS, P.A. ENGINEERS WICHITA, KANSAS			
Designed by	JPS	Checked by	WDH
Drawn by	BJS	Date	JULY 1997
		Job No.	95297-2

1:1995/95297/002/st35-41.dgn
Drawn by: bjs/mcf
Plotted by: DW 11-4-97