


PROJECT NO.	YEAR	SHEET NO.	TOTAL SHEETS
618-34	1998	37	100

Scale: 1"=20'

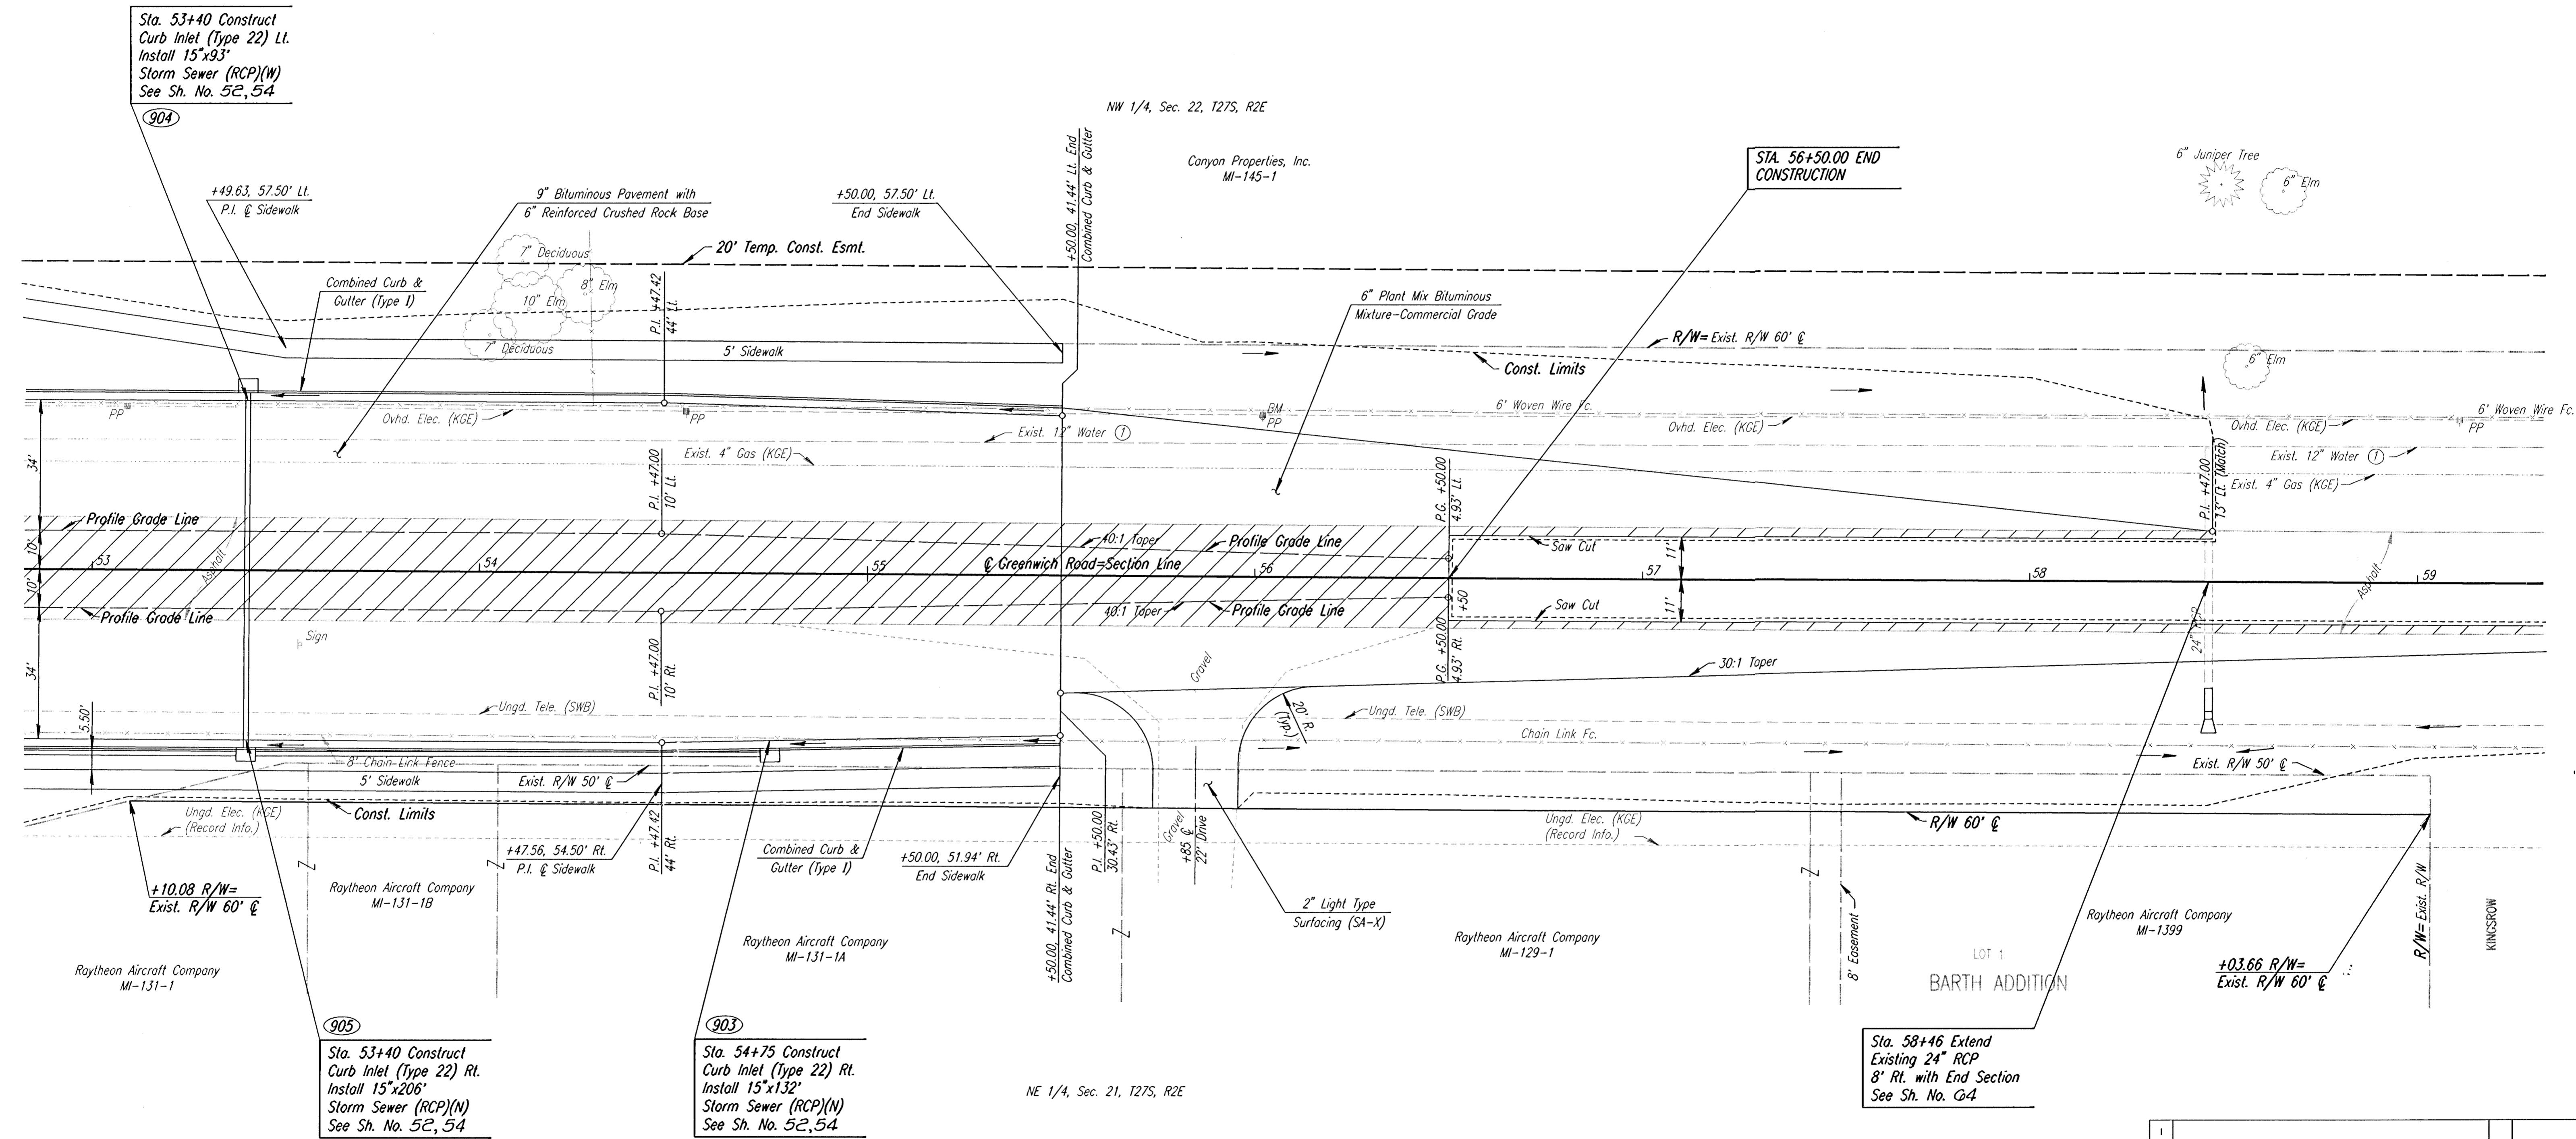

I:\1995\95297\002\st53-59.dgn
 Drawn by: BJS/mef
 Plotted by: mcf 8/14/97

UTILITIES

Water (1)	Wichita Water Dept.
Power	Kansas Gas & Electric
Gas	Kansas Gas & Electric
Telephone	Southwestern Bell

BM #GG113: 40D STEP NAILS IN WEST FACE POWER POLE, EAST SIDE
 GREENWICH, 600' SOUTH OF & CENTRAL AVE.
 41' LT. STA. 56+02 ELEV.=1379.52

SEDGWICK COUNTY BUREAU OF PUBLIC SERVICES			
GREENWICH ROAD			
STA. 53+00 TO STA. 59+00			
PROJECT NO. 618-34		SEDGWICK COUNTY	
PROFESSIONAL ENGINEERING CONSULTANTS, P.A.			
ENGINEERS WICHITA, KANSAS			
Designed by	JPS	Checked by	WDH
Drawn by	BJS	Date	JULY 1997
		Job No.	95297-2