
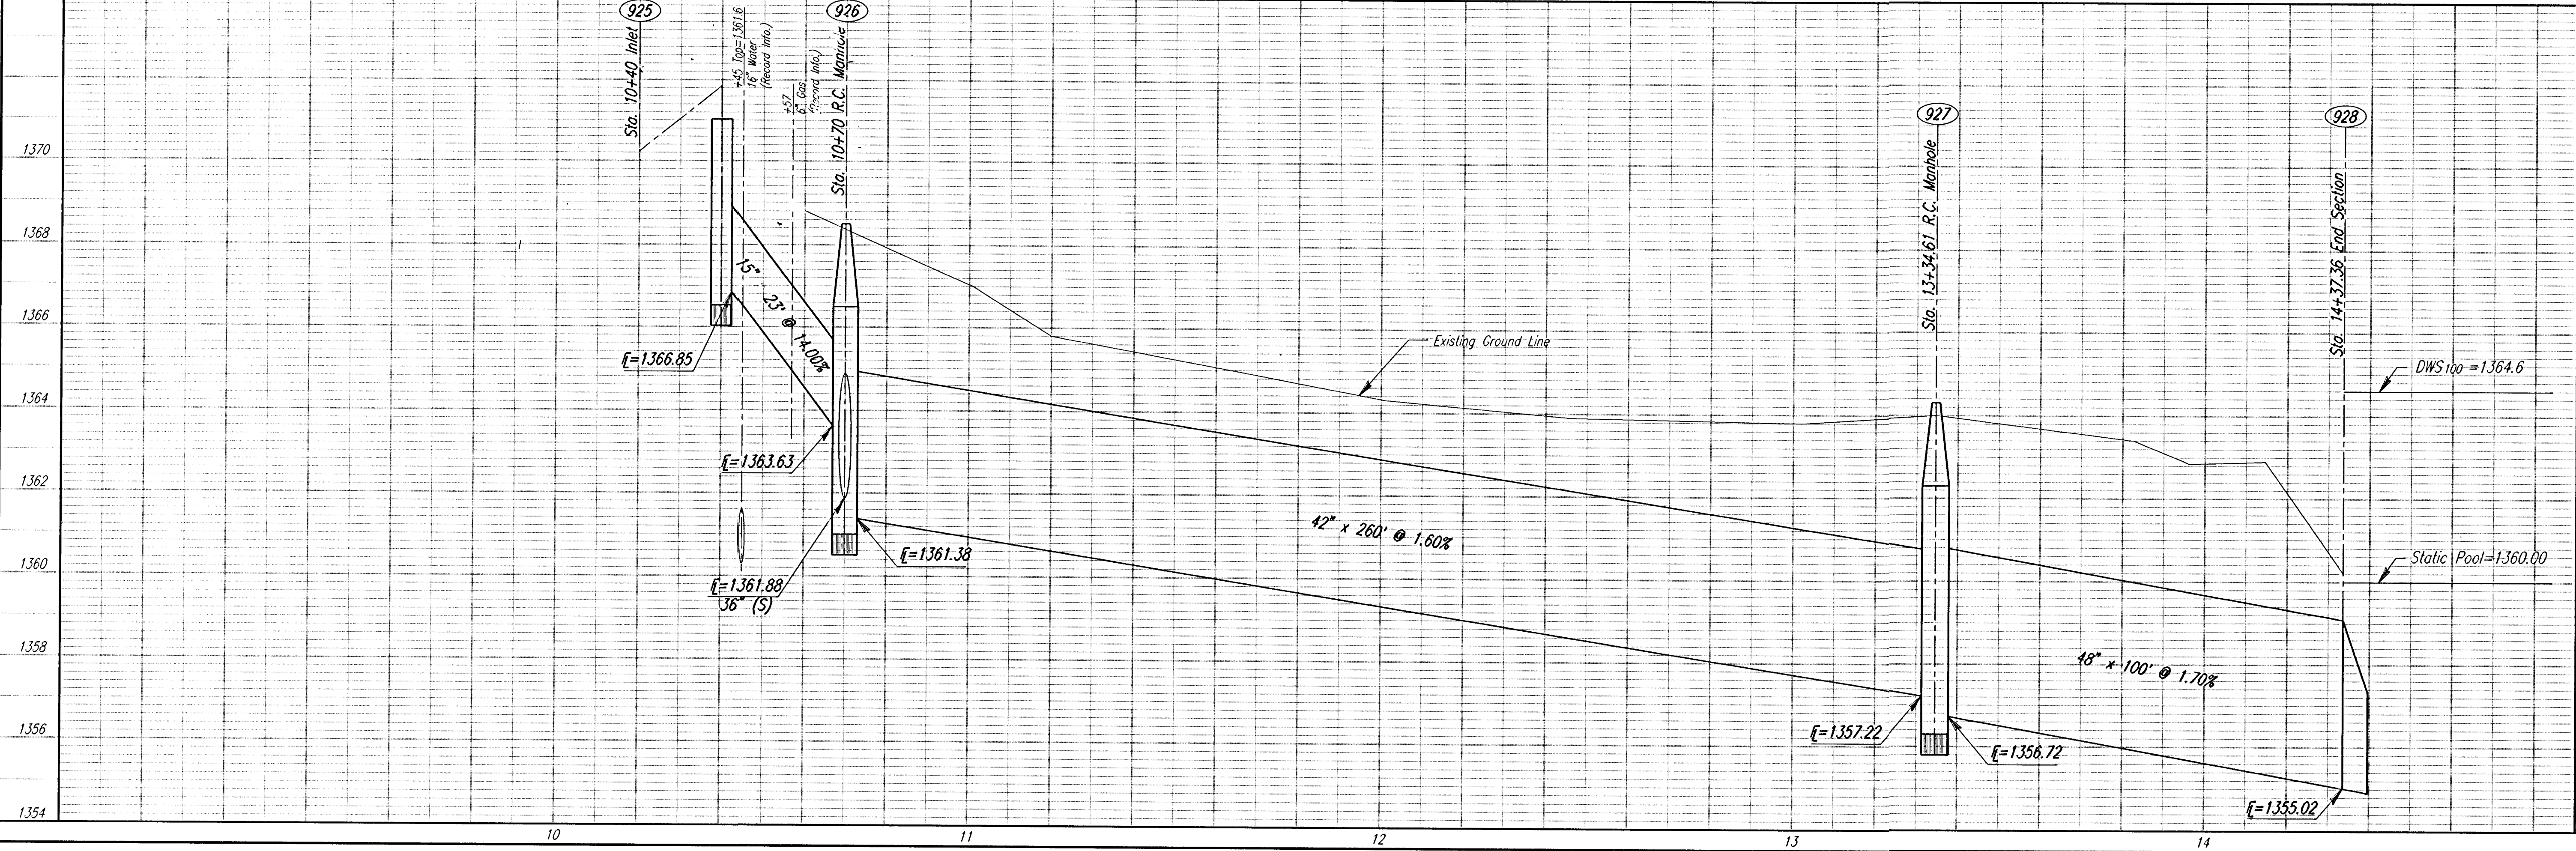


PROJECT NO.	YEAR	SHEET NO.	TOTAL SHEETS
618-34	1998	40	100

Scale: 1"=20'

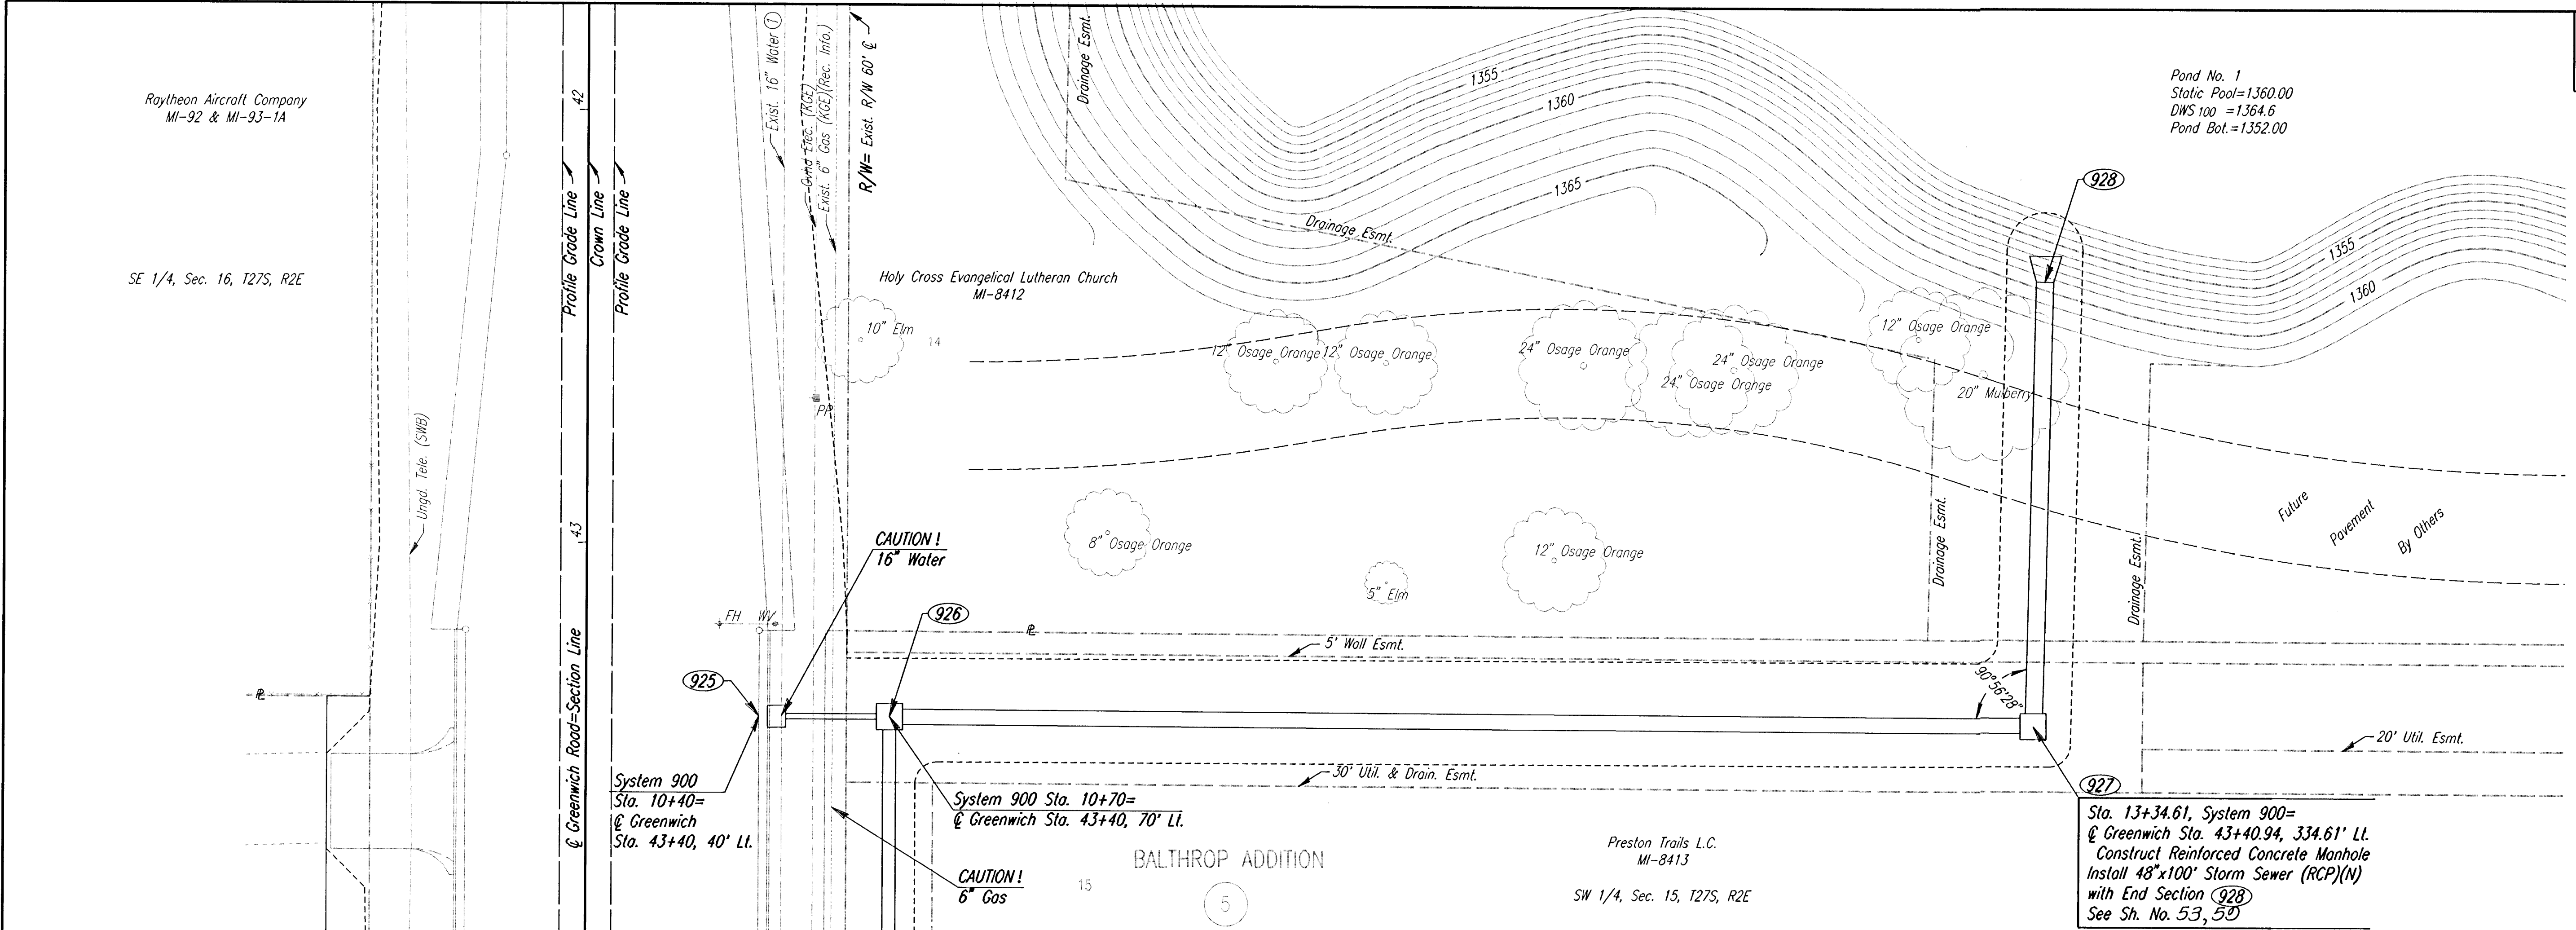

STORM SEWER PLAN
STA. 10+70 TO STA. 14+40
(SYSTEM 900 OUTFALL)

PROFESSIONAL ENGINEERING CONSULTANTS P.A.
WICHITA, KANSAS

Designed by JPS
Drawn by MAF
Job No. 95297-2
Date JULY 1997