


160 150 140 130 120 110 100 90 80 70 60 50 40 30 20 10 0 10 20 30 40 50 60 70 80 90 100 110 120 130 140 150 160

STATE	PROJECT NO.	YEAR	SHEET NO.	TOTAL SHEETS
KANSAS	472-85394	2020	44	44

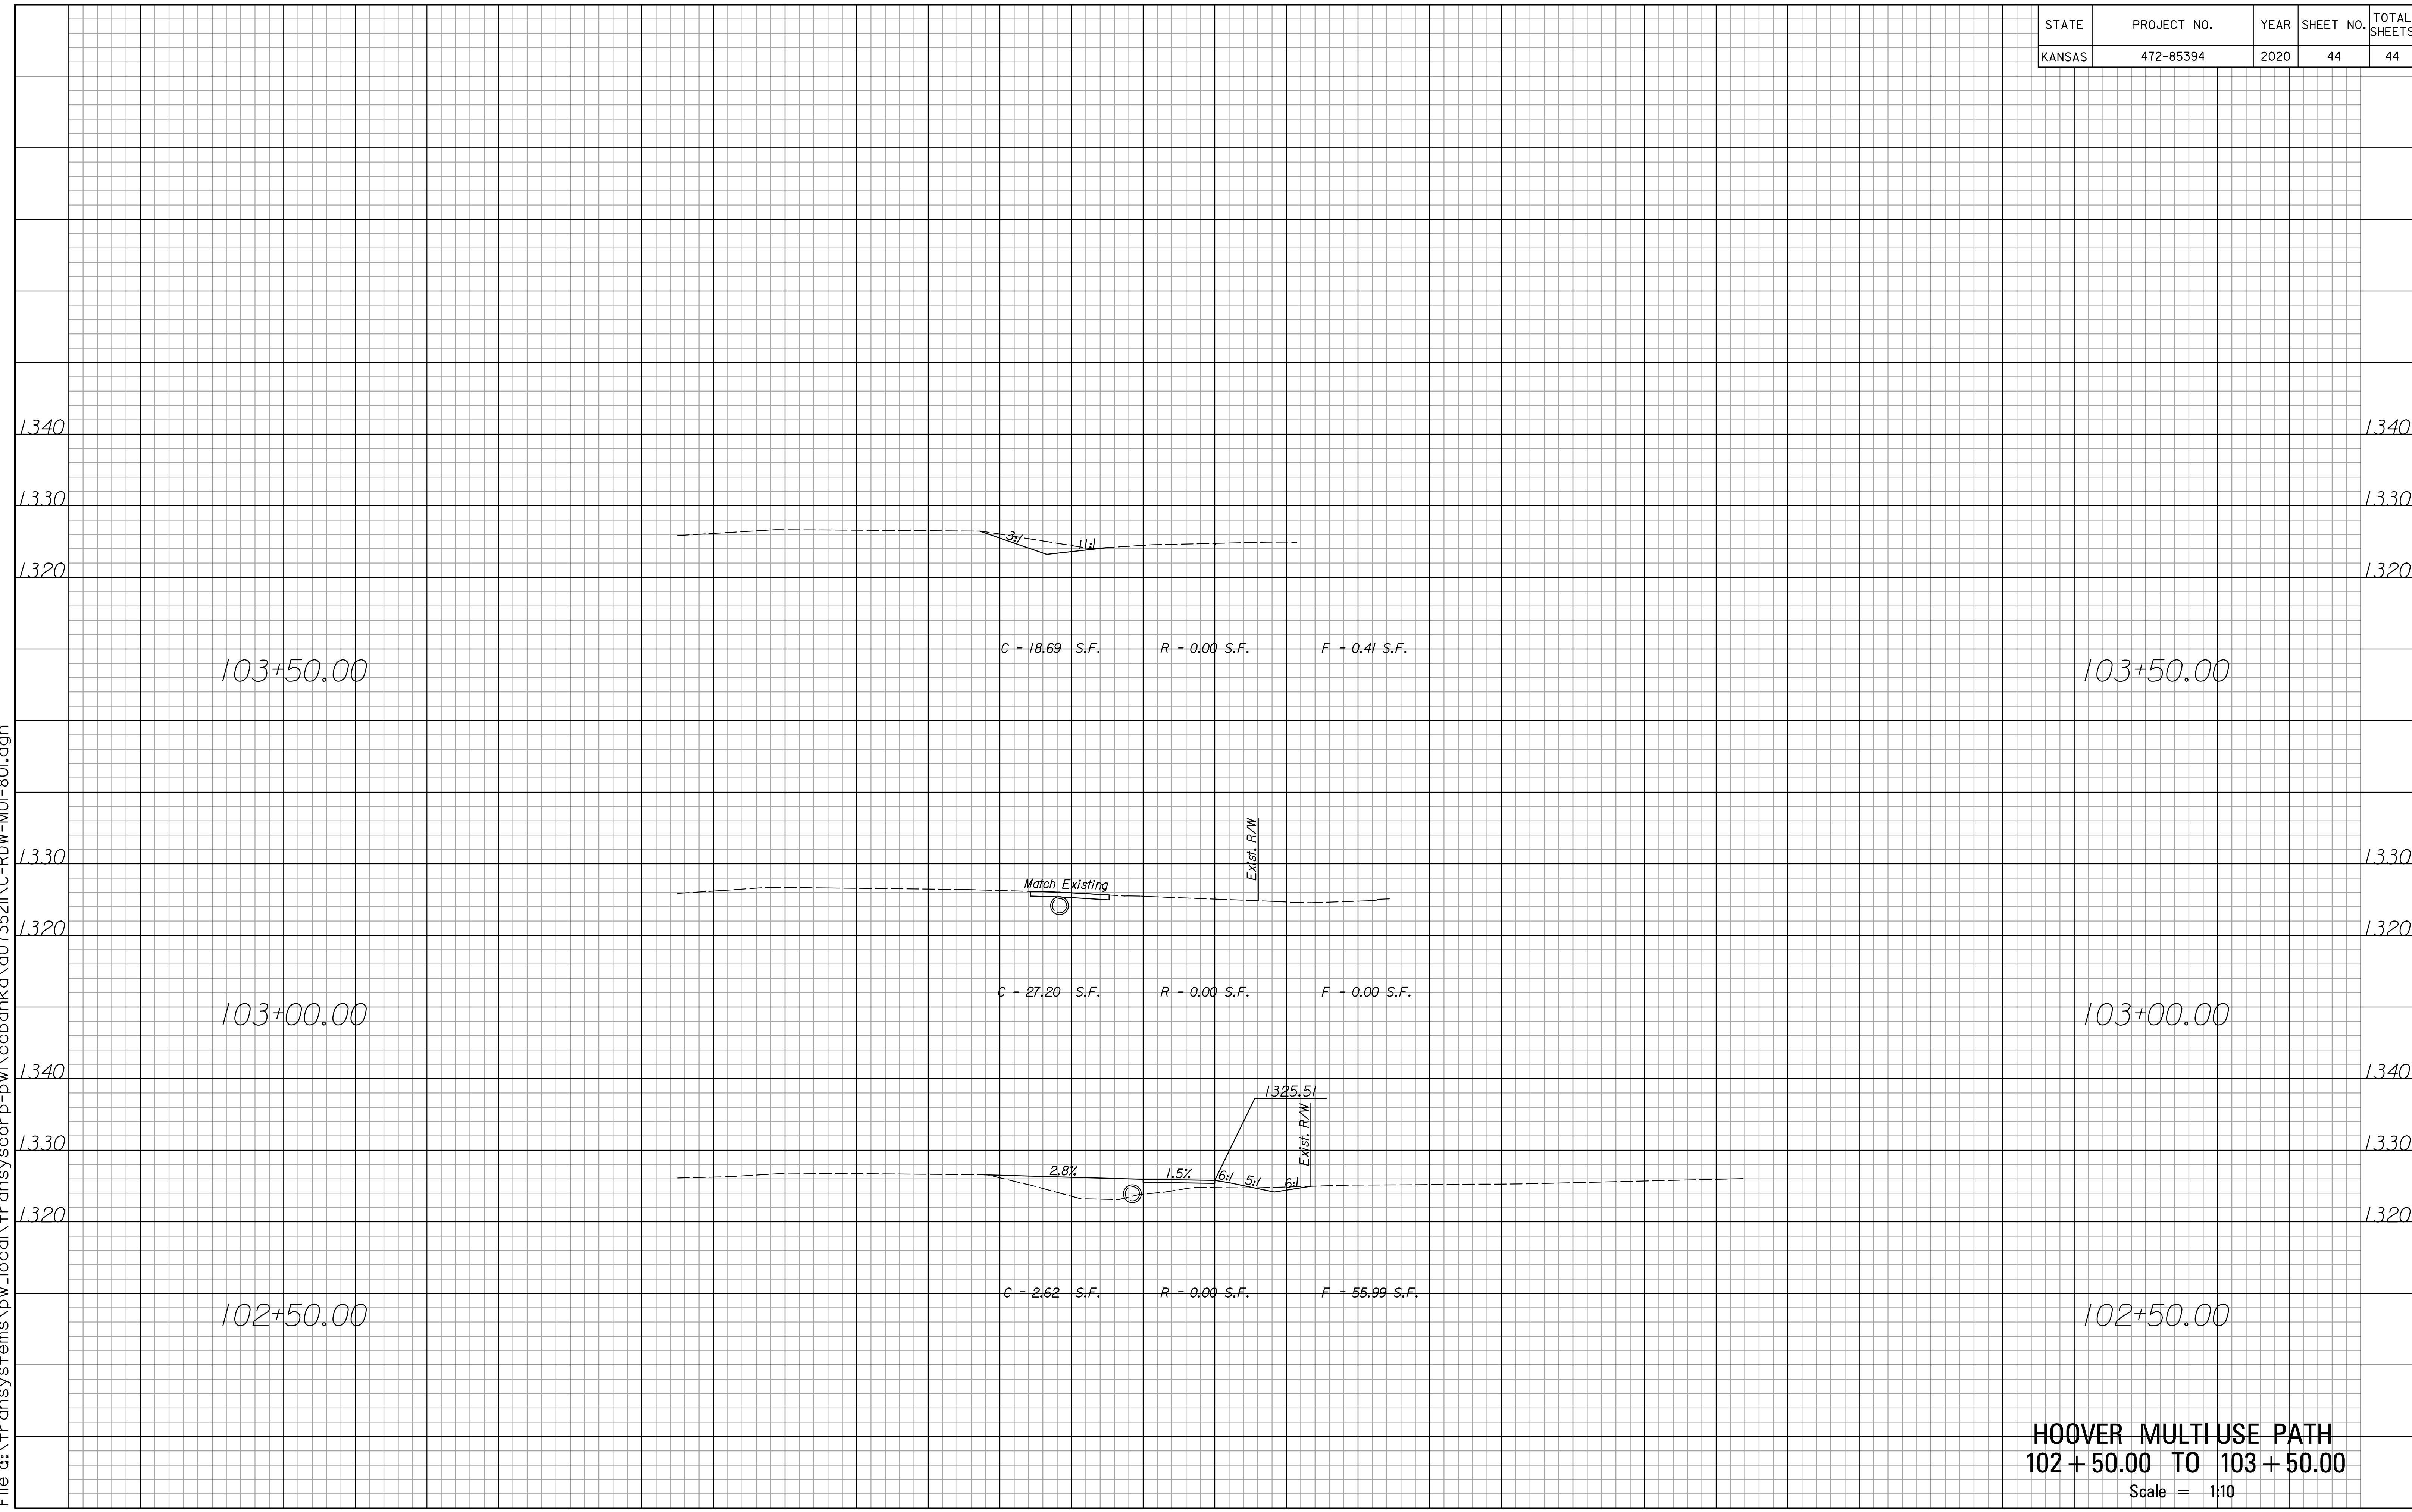

Drawn B Road
File g:\transystems\pw_local\transyscorp-pw\cebanka\d07352\C-RDW-M01-801.dgn
Plotted 3/30/2020

HOOVER MULTI USE PATH
102 + 50.00 TO 103 + 50.00
Scale = 1:10

160 150 140 130 120 110 100 90 80 70 60 50 40 30 20 10 0 10 20 30 40 50 60 70 80 90 100 110 120 130 140 150 160