



LEGEND

- Construction Joint
- Expansion Joint (E.J.)
- Detectable Warning Surface

SCALE
PLAN: Lat. & Long. 5' 0 5' 10'

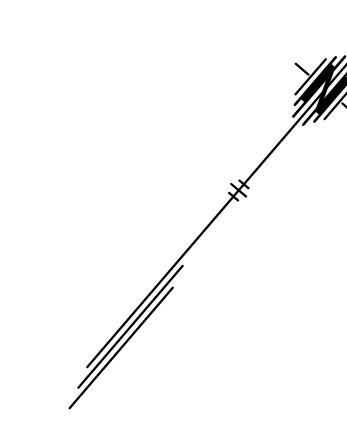

Any additional pavement (HMA or Concrete) or removal necessary for the construction of curb & gutter will not be paid for directly but shall be **SUBSIDIARY** to other items of the contract.

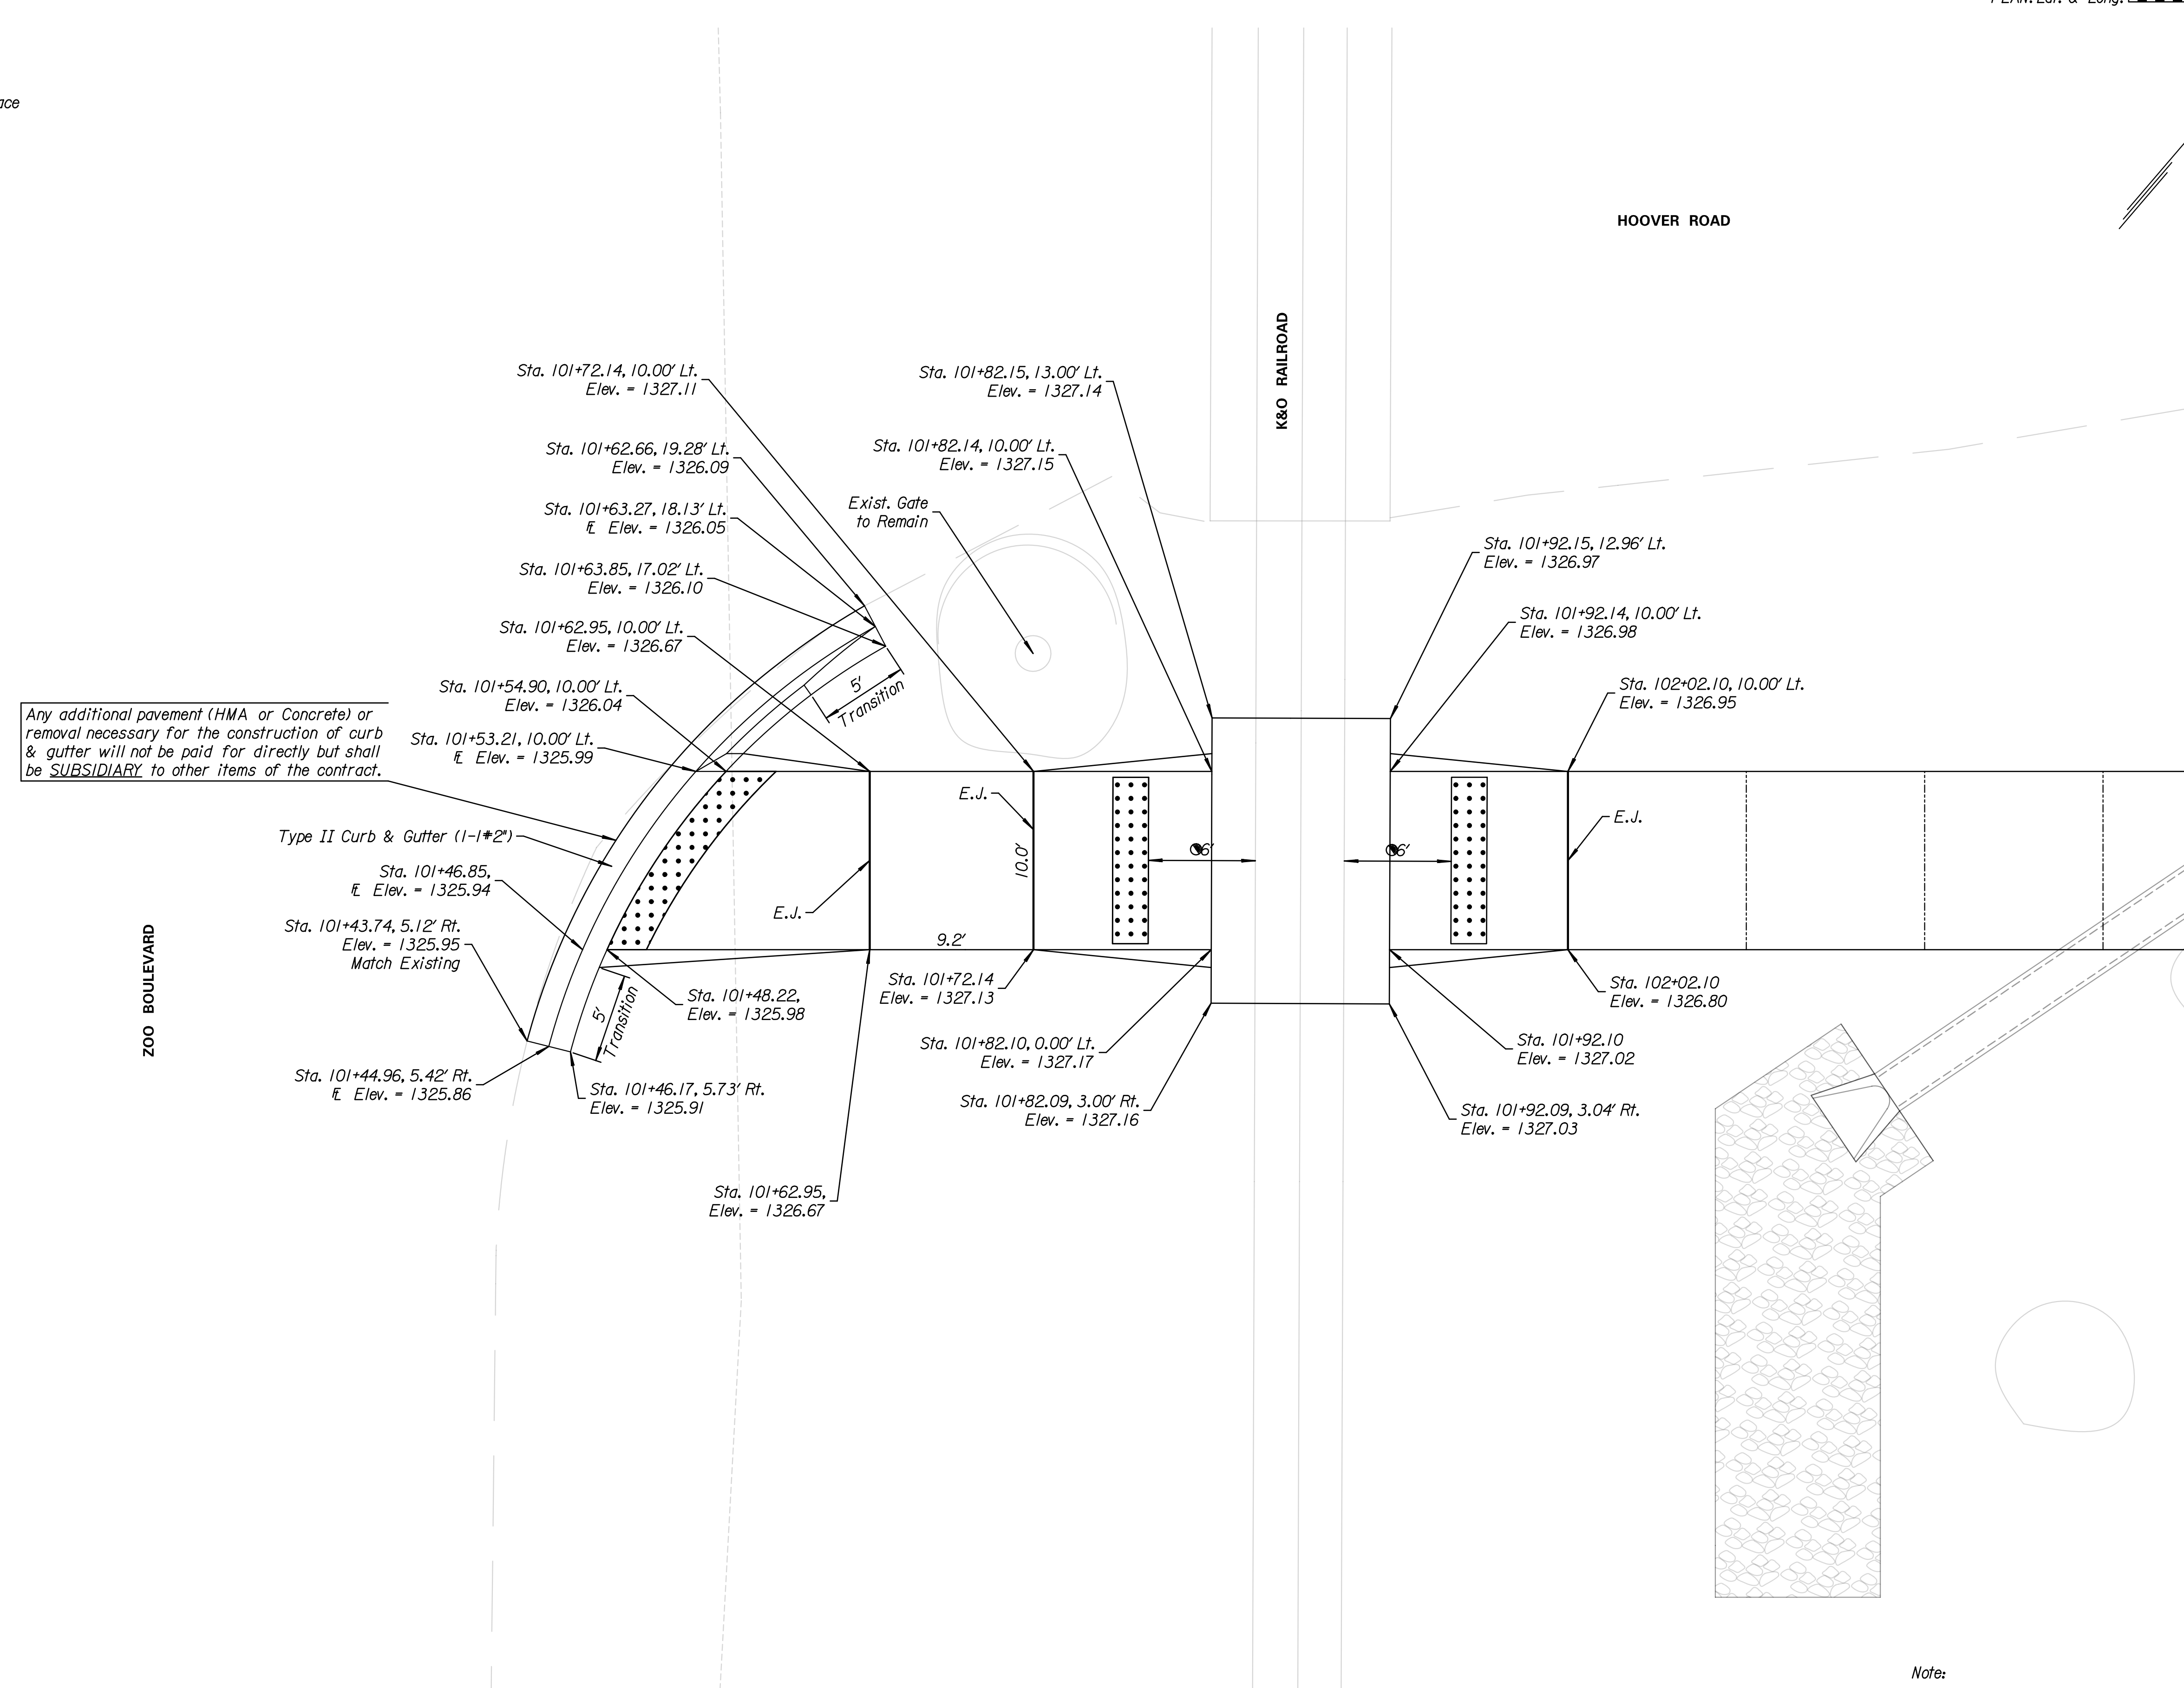

Tran Systems
 245 NORTH WACO
 SUITE 222
 WICHITA, KANSAS 67202
 PHONE: 316-303-3000
 FAX: 316-462-5629

CONSULTANTS:

HOOVER ROAD MULTI-USE PATH & TRAFFIC SIGNAL ZOO BLVD. TO 29TH STREET NORTH
 WICHITA, KANSAS

REVISIONS:	MARK	DATE	DESCRIPTION

PROJ NO: 472-85394
 SCALE: 1"=5'
 DATE: 9/30/2020
 DESIGNED BY: MCG
 DRAWN BY: MLB
 CHECKED BY: CCB

SHEET TITLE:
RAILROAD CROSSING CONCRETE SIDEWALK LAYOUT DETAILS

SHEET NO.
7
 SHEET 7 OF 44

Note:
 For Wheelchair Ramp Details, See Sheet 9
 For Signing & Pavement Marking Details, See Sheets 32
 2' Detectable Warning Strip shall be placed 6' away from the centerline of the closest rail.

c:\banka 9/30/2020 8:54:05 PM - c:\transtransystems\pwr_bocalltransystems\pwr\locbanka\k0735211\C-LAY\M01-501a.dgn