


PROJECT NO.	YEAR	SHEET NO.	TOTAL SHEETS
618-34	1998	98	169

Scale: 1"=40'

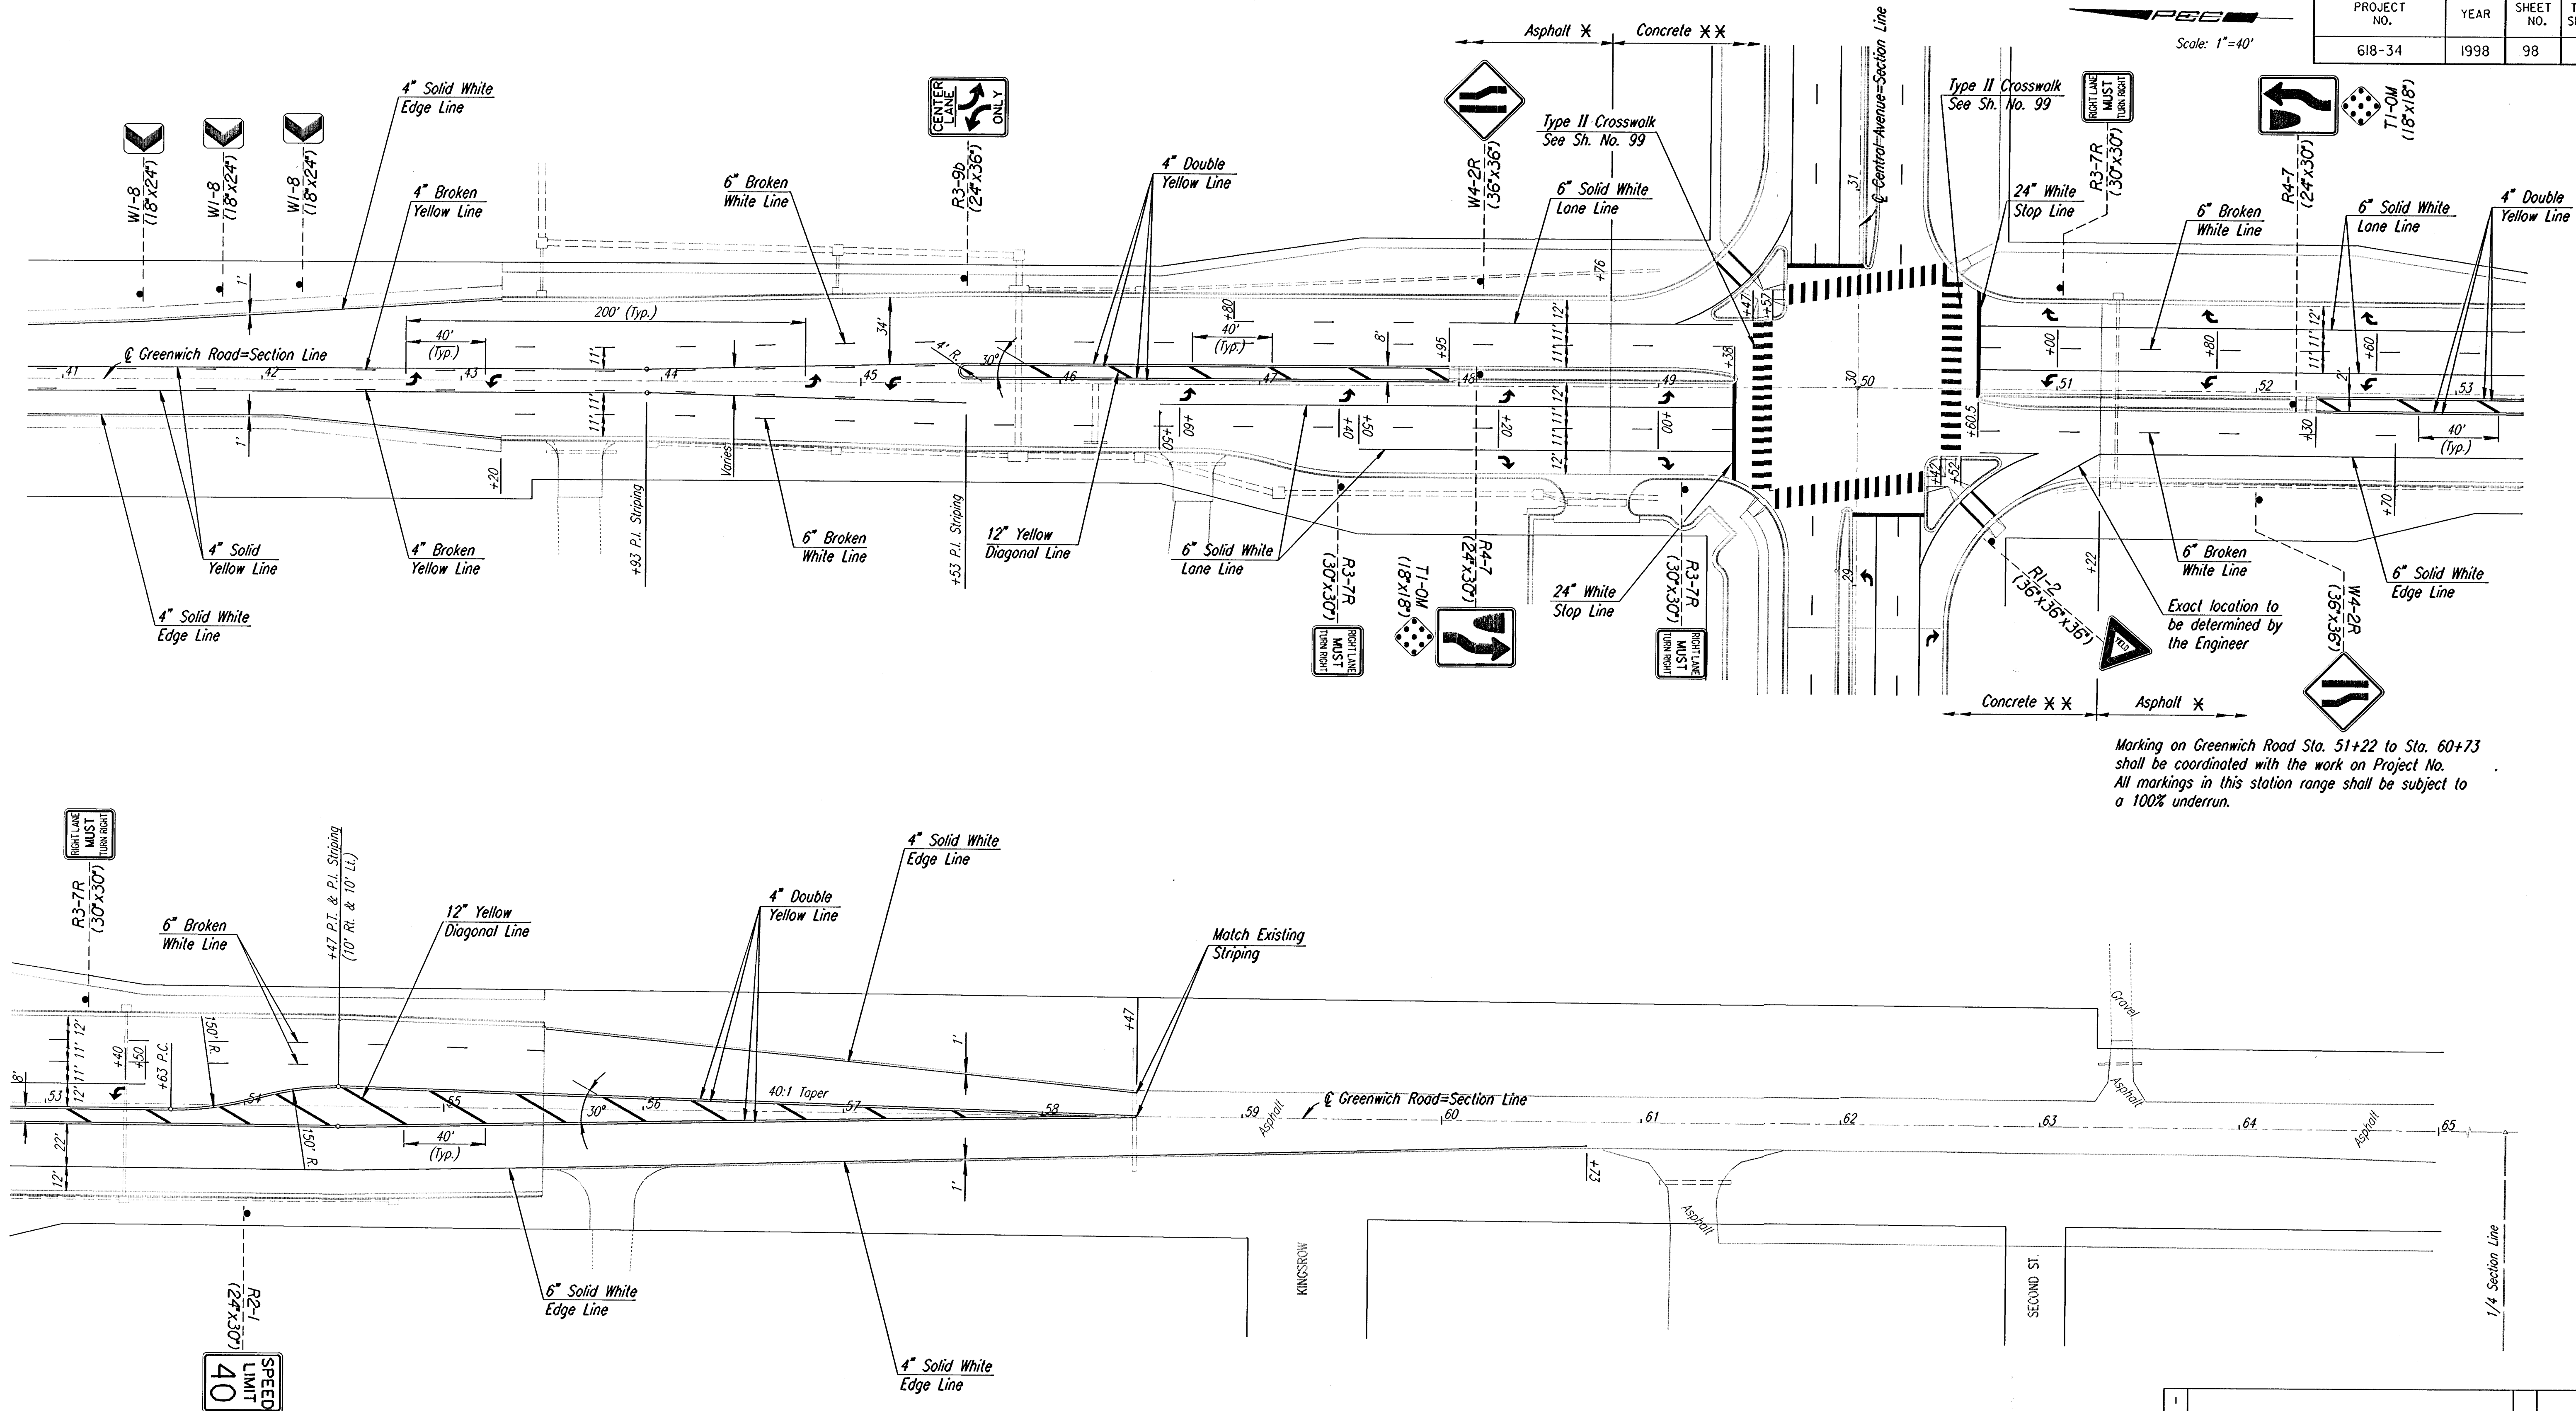

Marking on Greenwich Road Sta. 51+22 to Sta. 60+73 shall be coordinated with the work on Project No. All markings in this station range shall be subject to a 100% underrun.

* All markings on Bituminous Pavement shall be Thermoplastic Pavement Marking except as noted below.

** All symbols and all markings on Concrete Pavement shall be Heat-fused Preformed Thermoplastic Pavement Marking.

I			
No.	Revisions	By	Date
SEDGWICK COUNTY BUREAU OF PUBLIC SERVICES			
MARKING PLAN			
GREENWICH ROAD			
GREENWICH STA. 41+00 TO STA. 61+00			
PROJECT NO. 618-34		SEDGWICK COUNTY	
PROFESSIONAL ENGINEERING CONSULTANTS, P.A.			
ENGINEERS WICHITA, KANSAS			
Designed by	RPC	Checked by	WDH
Drawn by	MAF	Date JULY 1997	Job No. 95297-2