



FHWA REGION NO.	STATE	PROJECT NO.	FISCAL YEAR	SHEET NO.	TOTAL SHEETS
7	KANSAS	G18-34	1993	101	160

Scale: 1"=40'

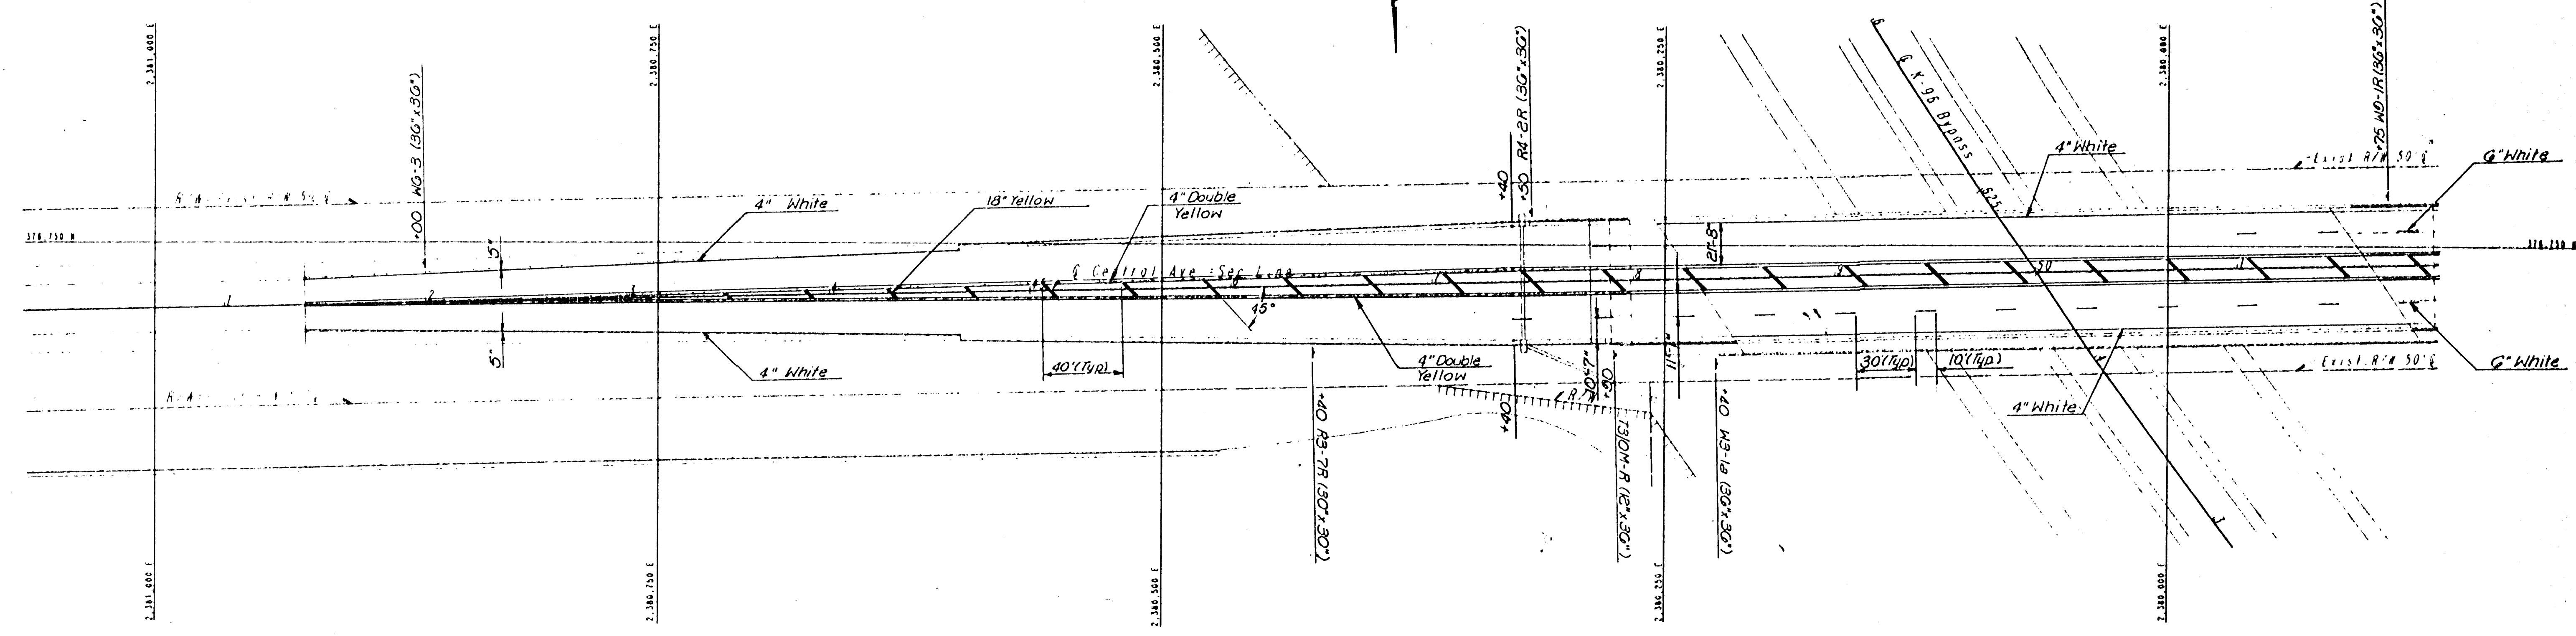

Scale: 1"=40'

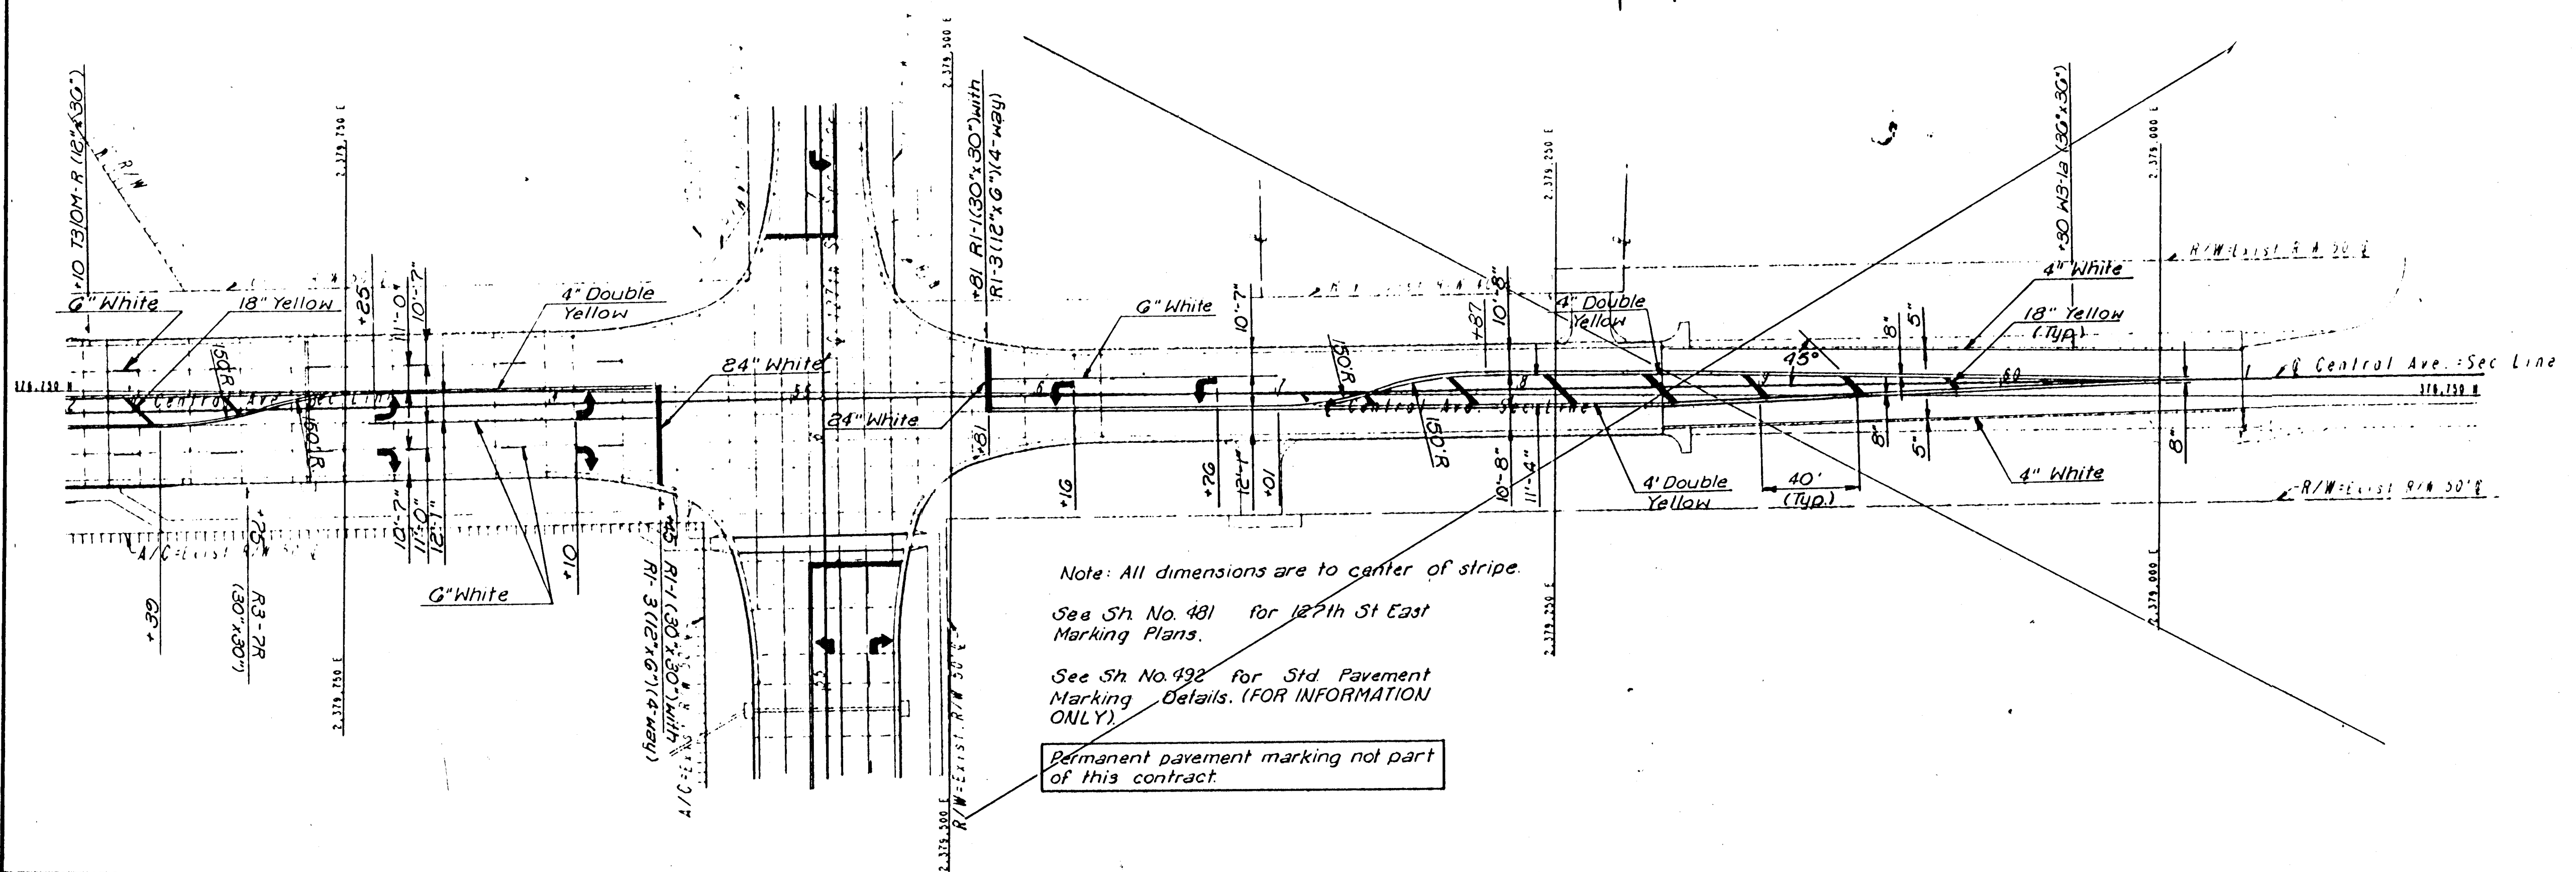

Note: This sheet for information only. Existing pavement markings removed during construction east of 127th to be replaced as shown on this sheet. Quantities include replacement pavement markings.

SEDGWICK COUNTY BUREAU OF PUBLIC SERVICES

SIGNING & MARKING PLAN

STA. 41+00 TO STA. 61+00

CENTRAL AVENUE

K-96 BYPASS

WICHITA CITY LIMITS TO US-54

PROFESSIONAL ENGINEERING CONSULTANTS, P.A.

ENGINEERS

WICHITA, KANSAS

Designed by	RPG	Checked by	BDB
Drawn by	BJS, RNS	Date	June 1990

Job No. 88509-15

40001-30-000-80-449