
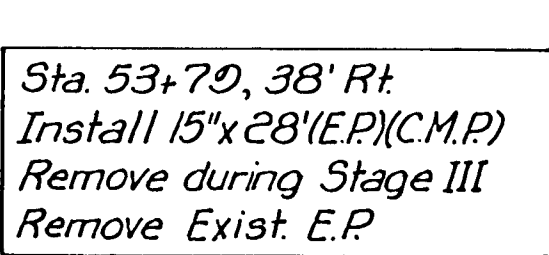
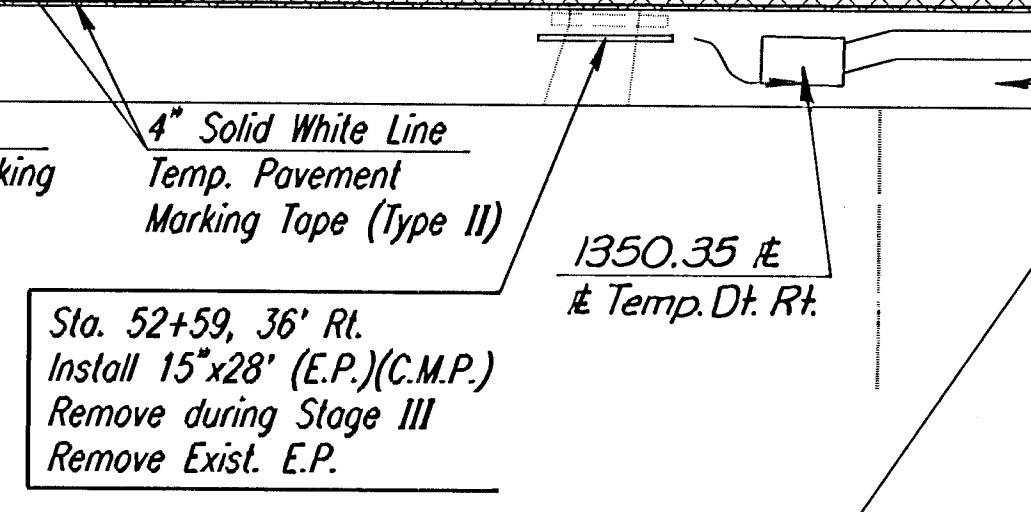
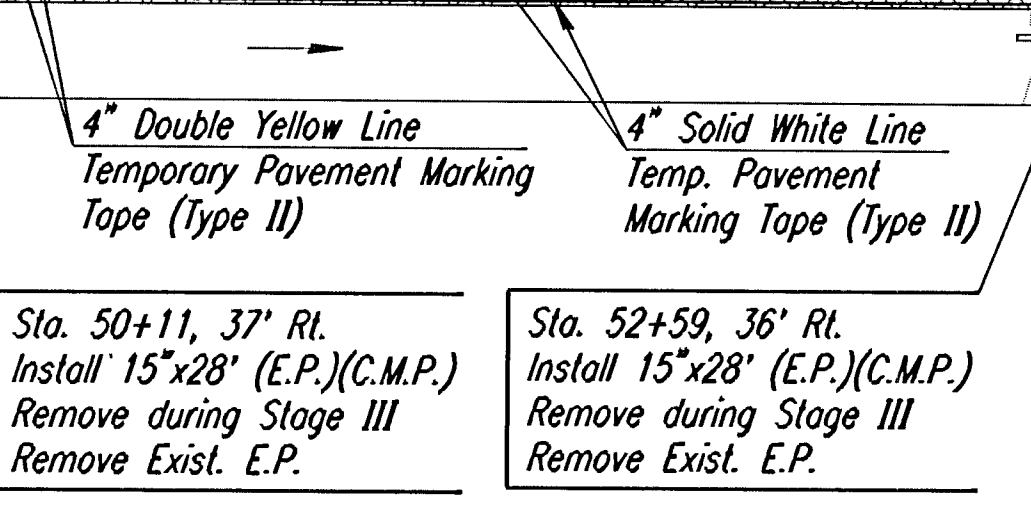
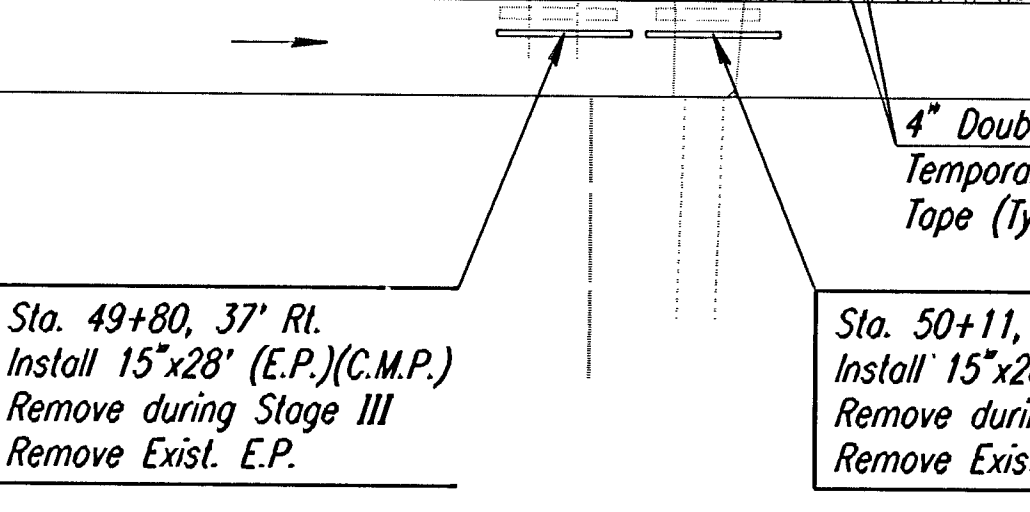
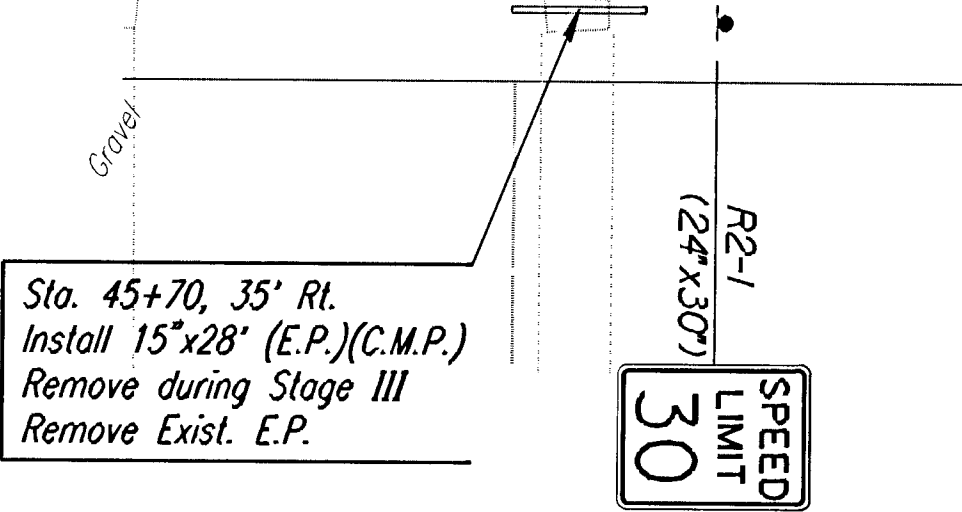
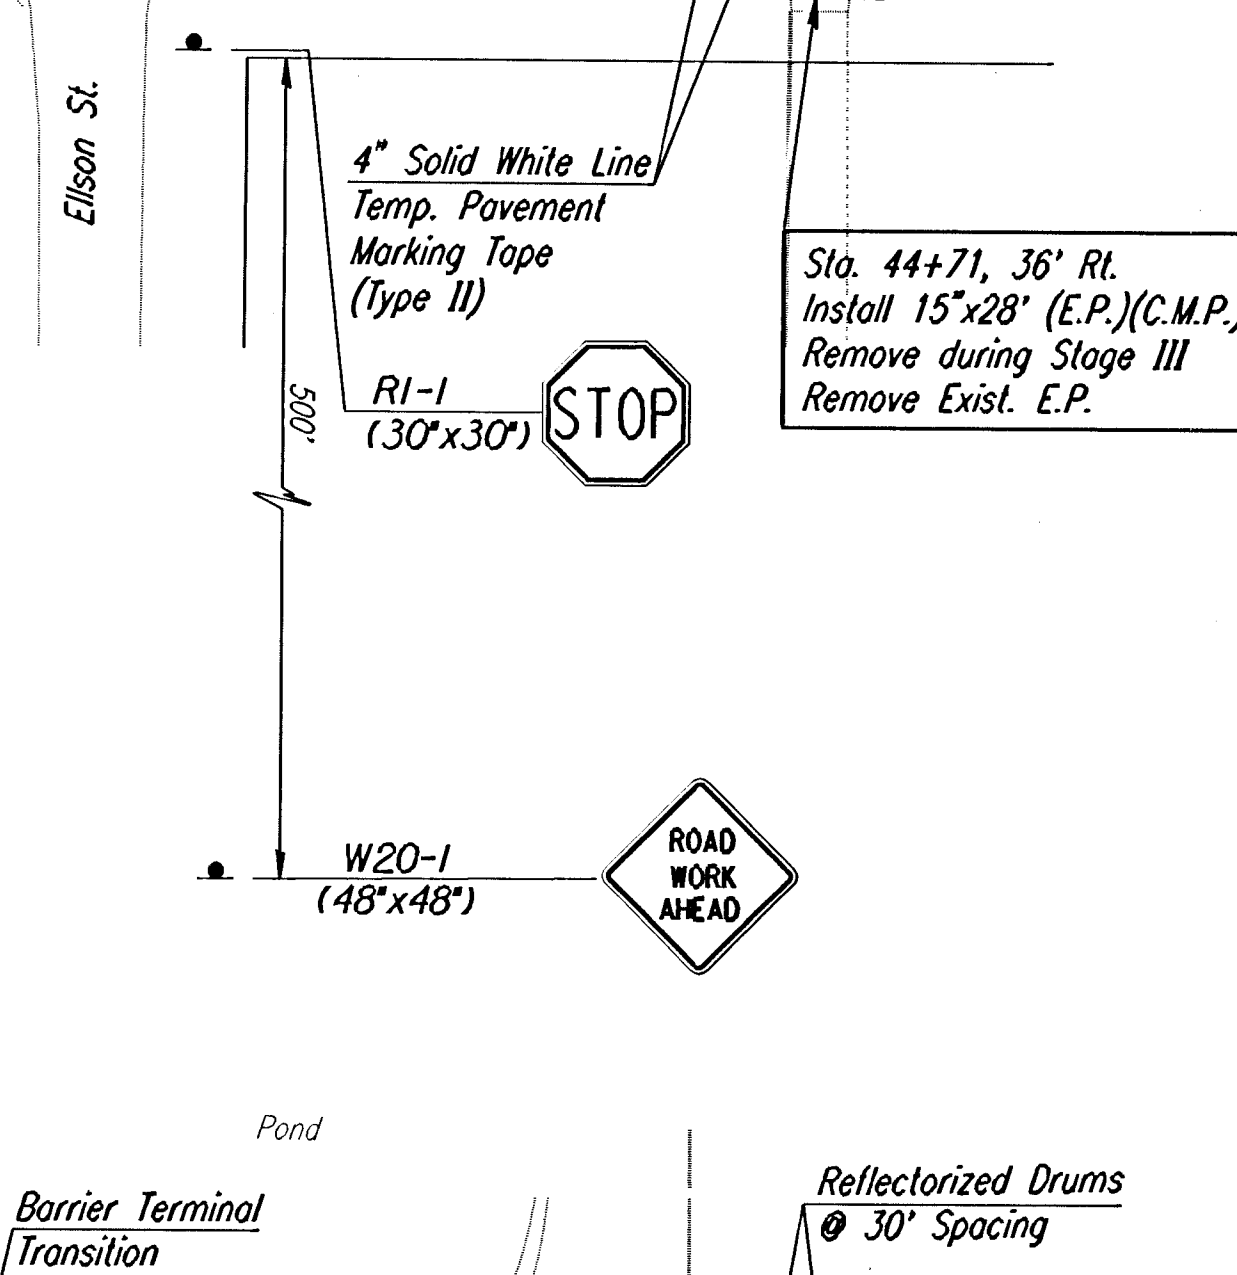
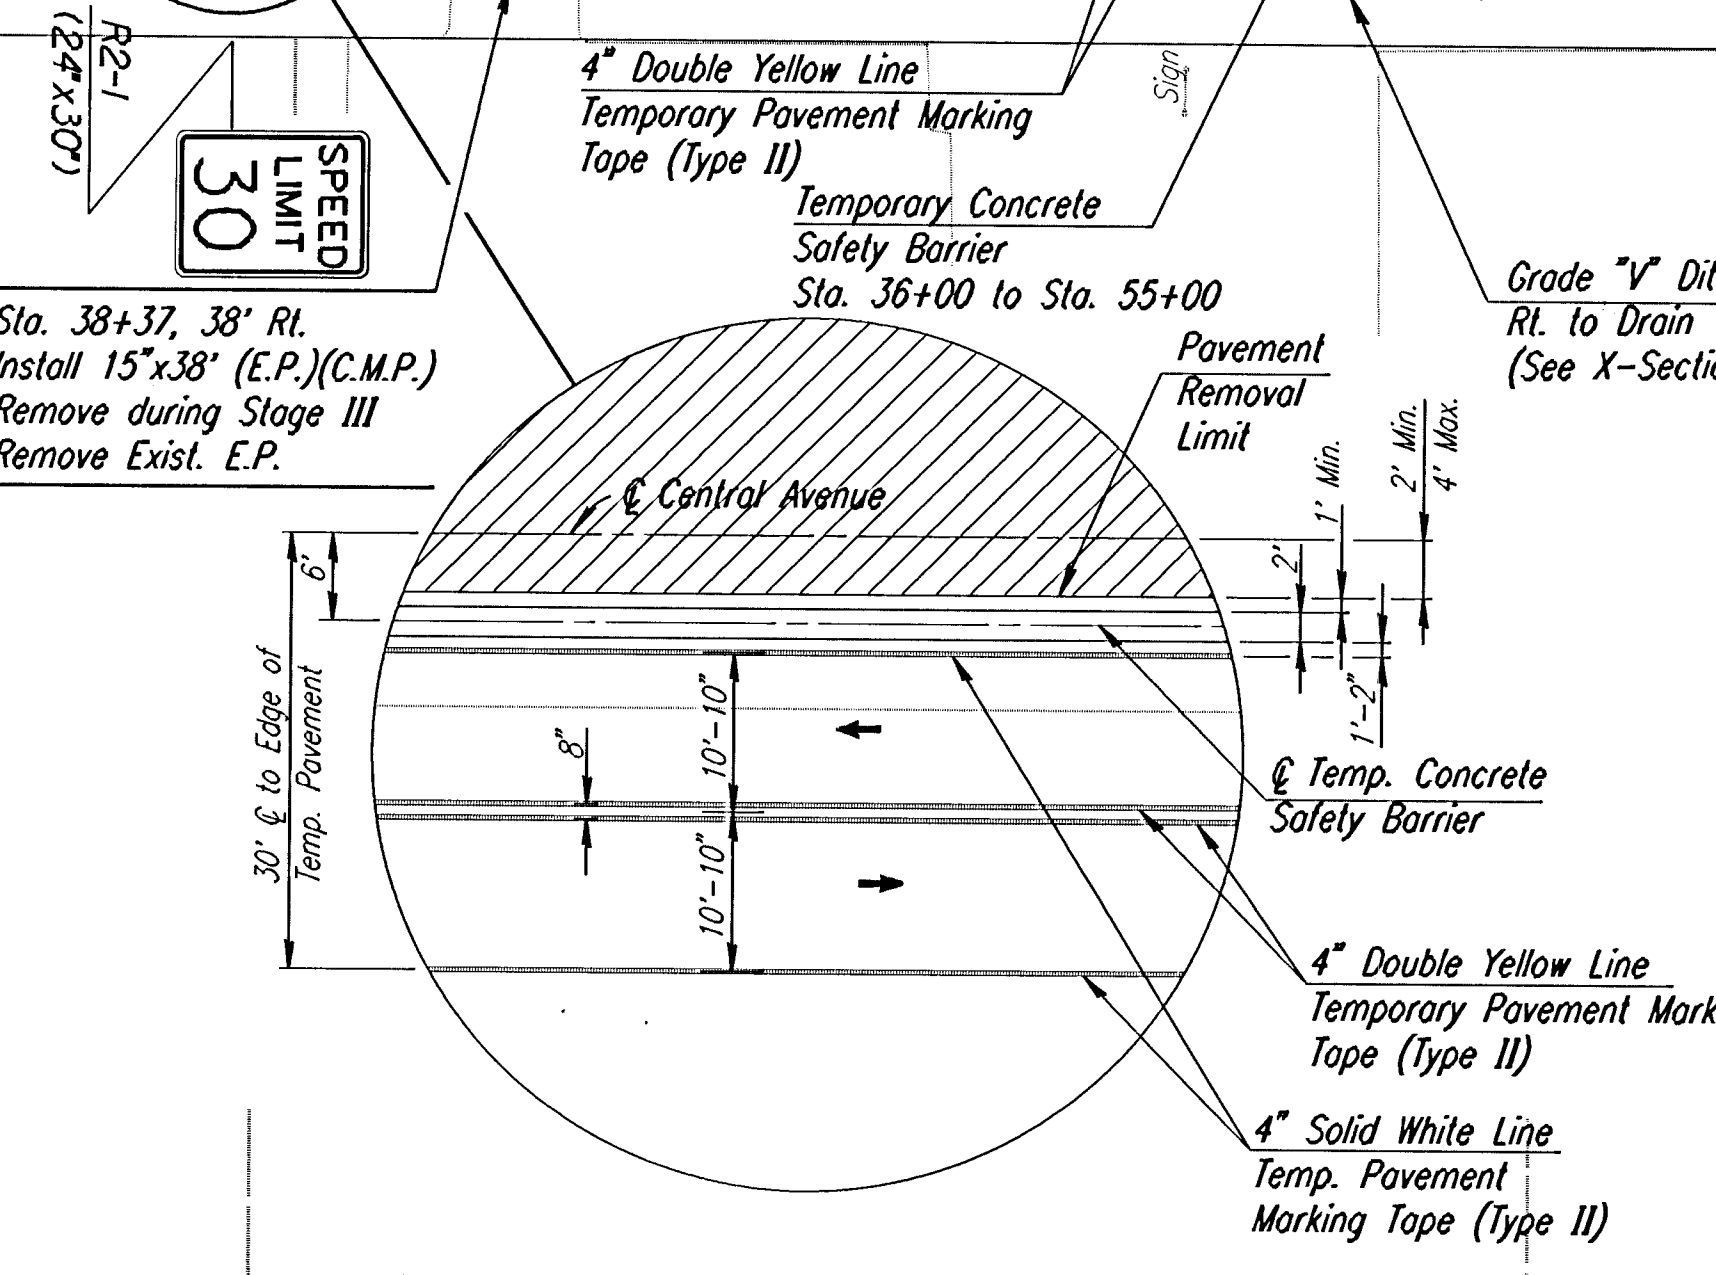
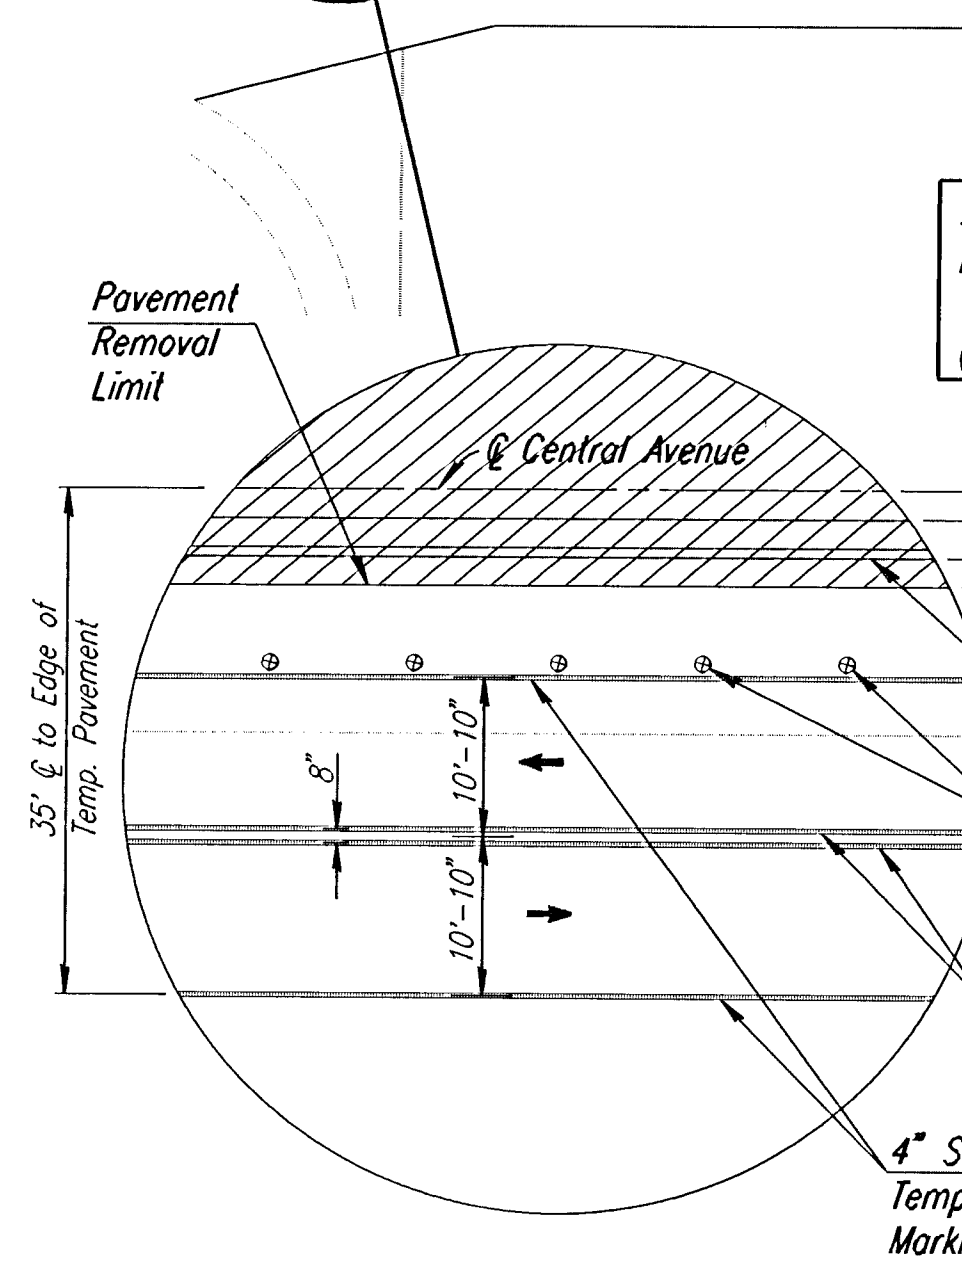


PROJECT NO.	YEAR	SHEET NO.	TOTAL SHEETS
618-34	1998	105	100

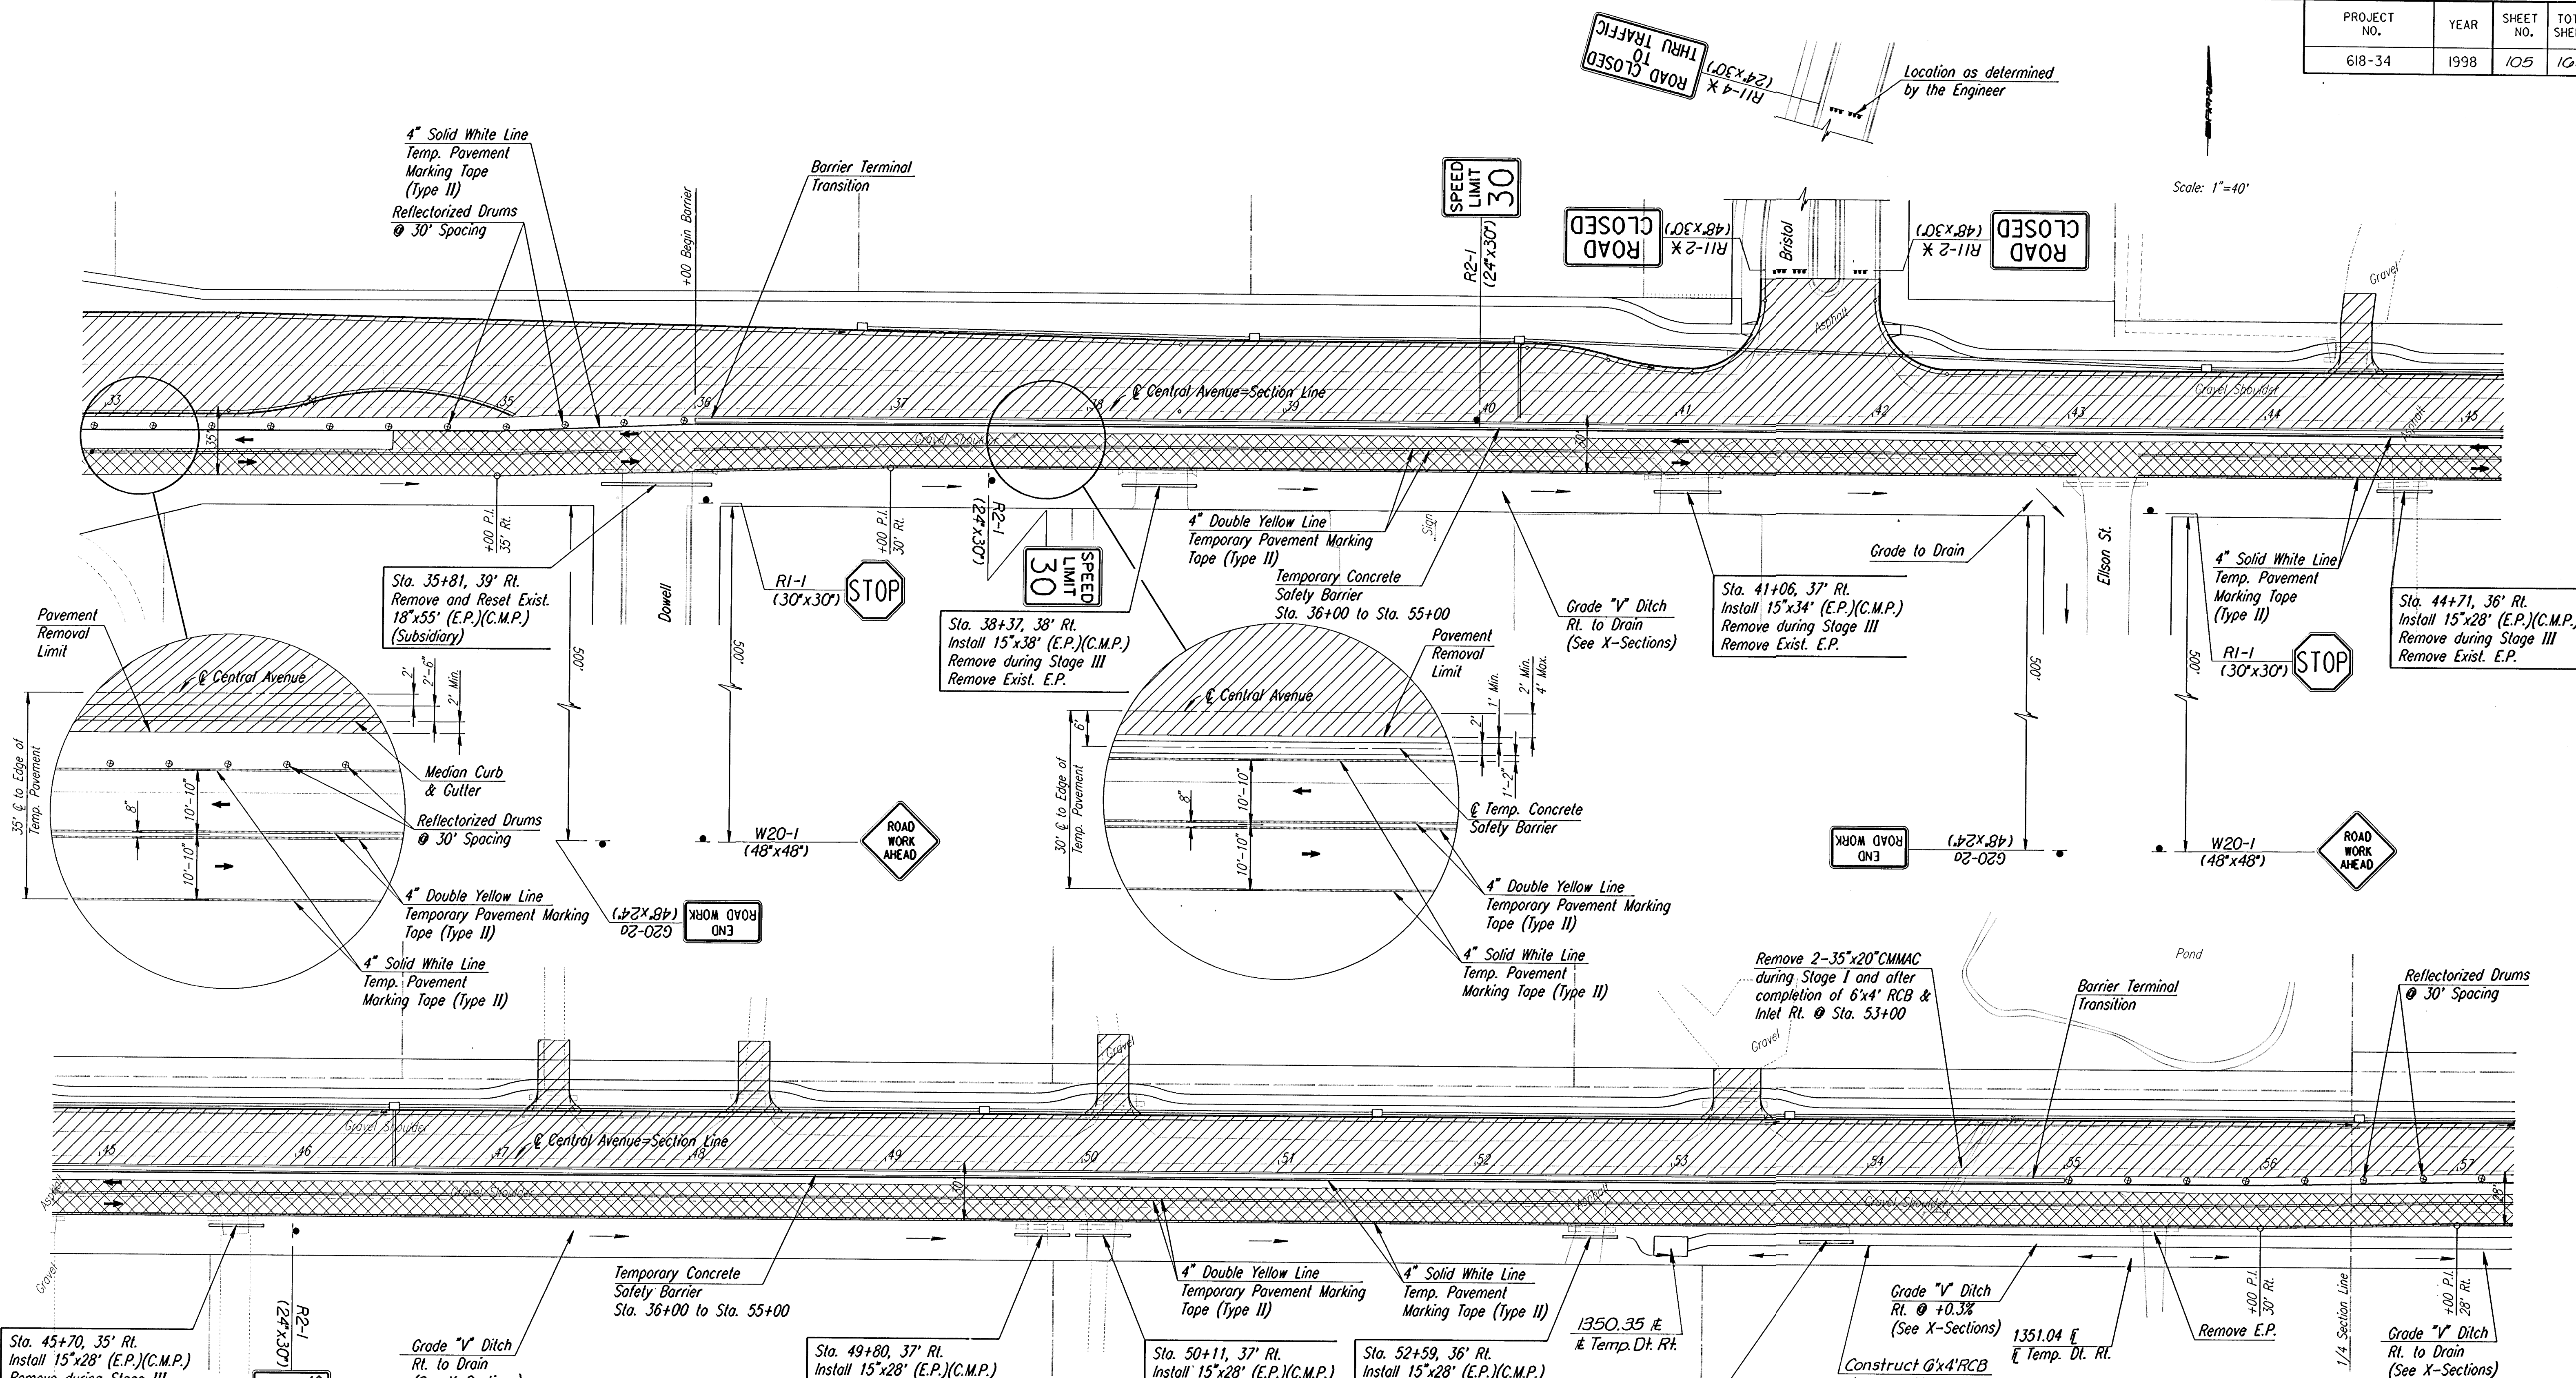

- LEGEND**
- Tubular Markers at 30' Spacing or Spacing as noted
 - ◊ Reflectorized Drums at 30' Spacing or Spacing as noted
 - *** Type III Barricade with Type A Low Intensity Flashing Warning Lights.
 - * Sign to be mounted on Type III Barricade
 - ▨ Work Area
 - ▩ Temporary Pavement
- All Striping shall be "Pavement Marking (Temporary)" (Type as shown).

No.		Revisions		By		Date	
SEDGWICK COUNTY BUREAU OF PUBLIC SERVICES TRAFFIC CONTROL STAGE II CENTRAL STA. 33+00 TO STA. 57+00 PROJECT NO. 618-34 SEDGWICK COUNTY PROFESSIONAL ENGINEERING CONSULTANTS, P.A. ENGINEERS WICHITA, KANSAS							
Designed by	WDH	Checked by	RPG				
Drawn by	MAF	Date	JULY 1997	Job No.	95297-2		

I:\1995\95297\002\trcntr\trcntr.st2b.dgn
 Drawn by: maf
 Plotted by: maf 7-25-97