


PROJECT NO.	YEAR	SHEET NO.	TOTAL SHEETS
618-34	1998	110	100

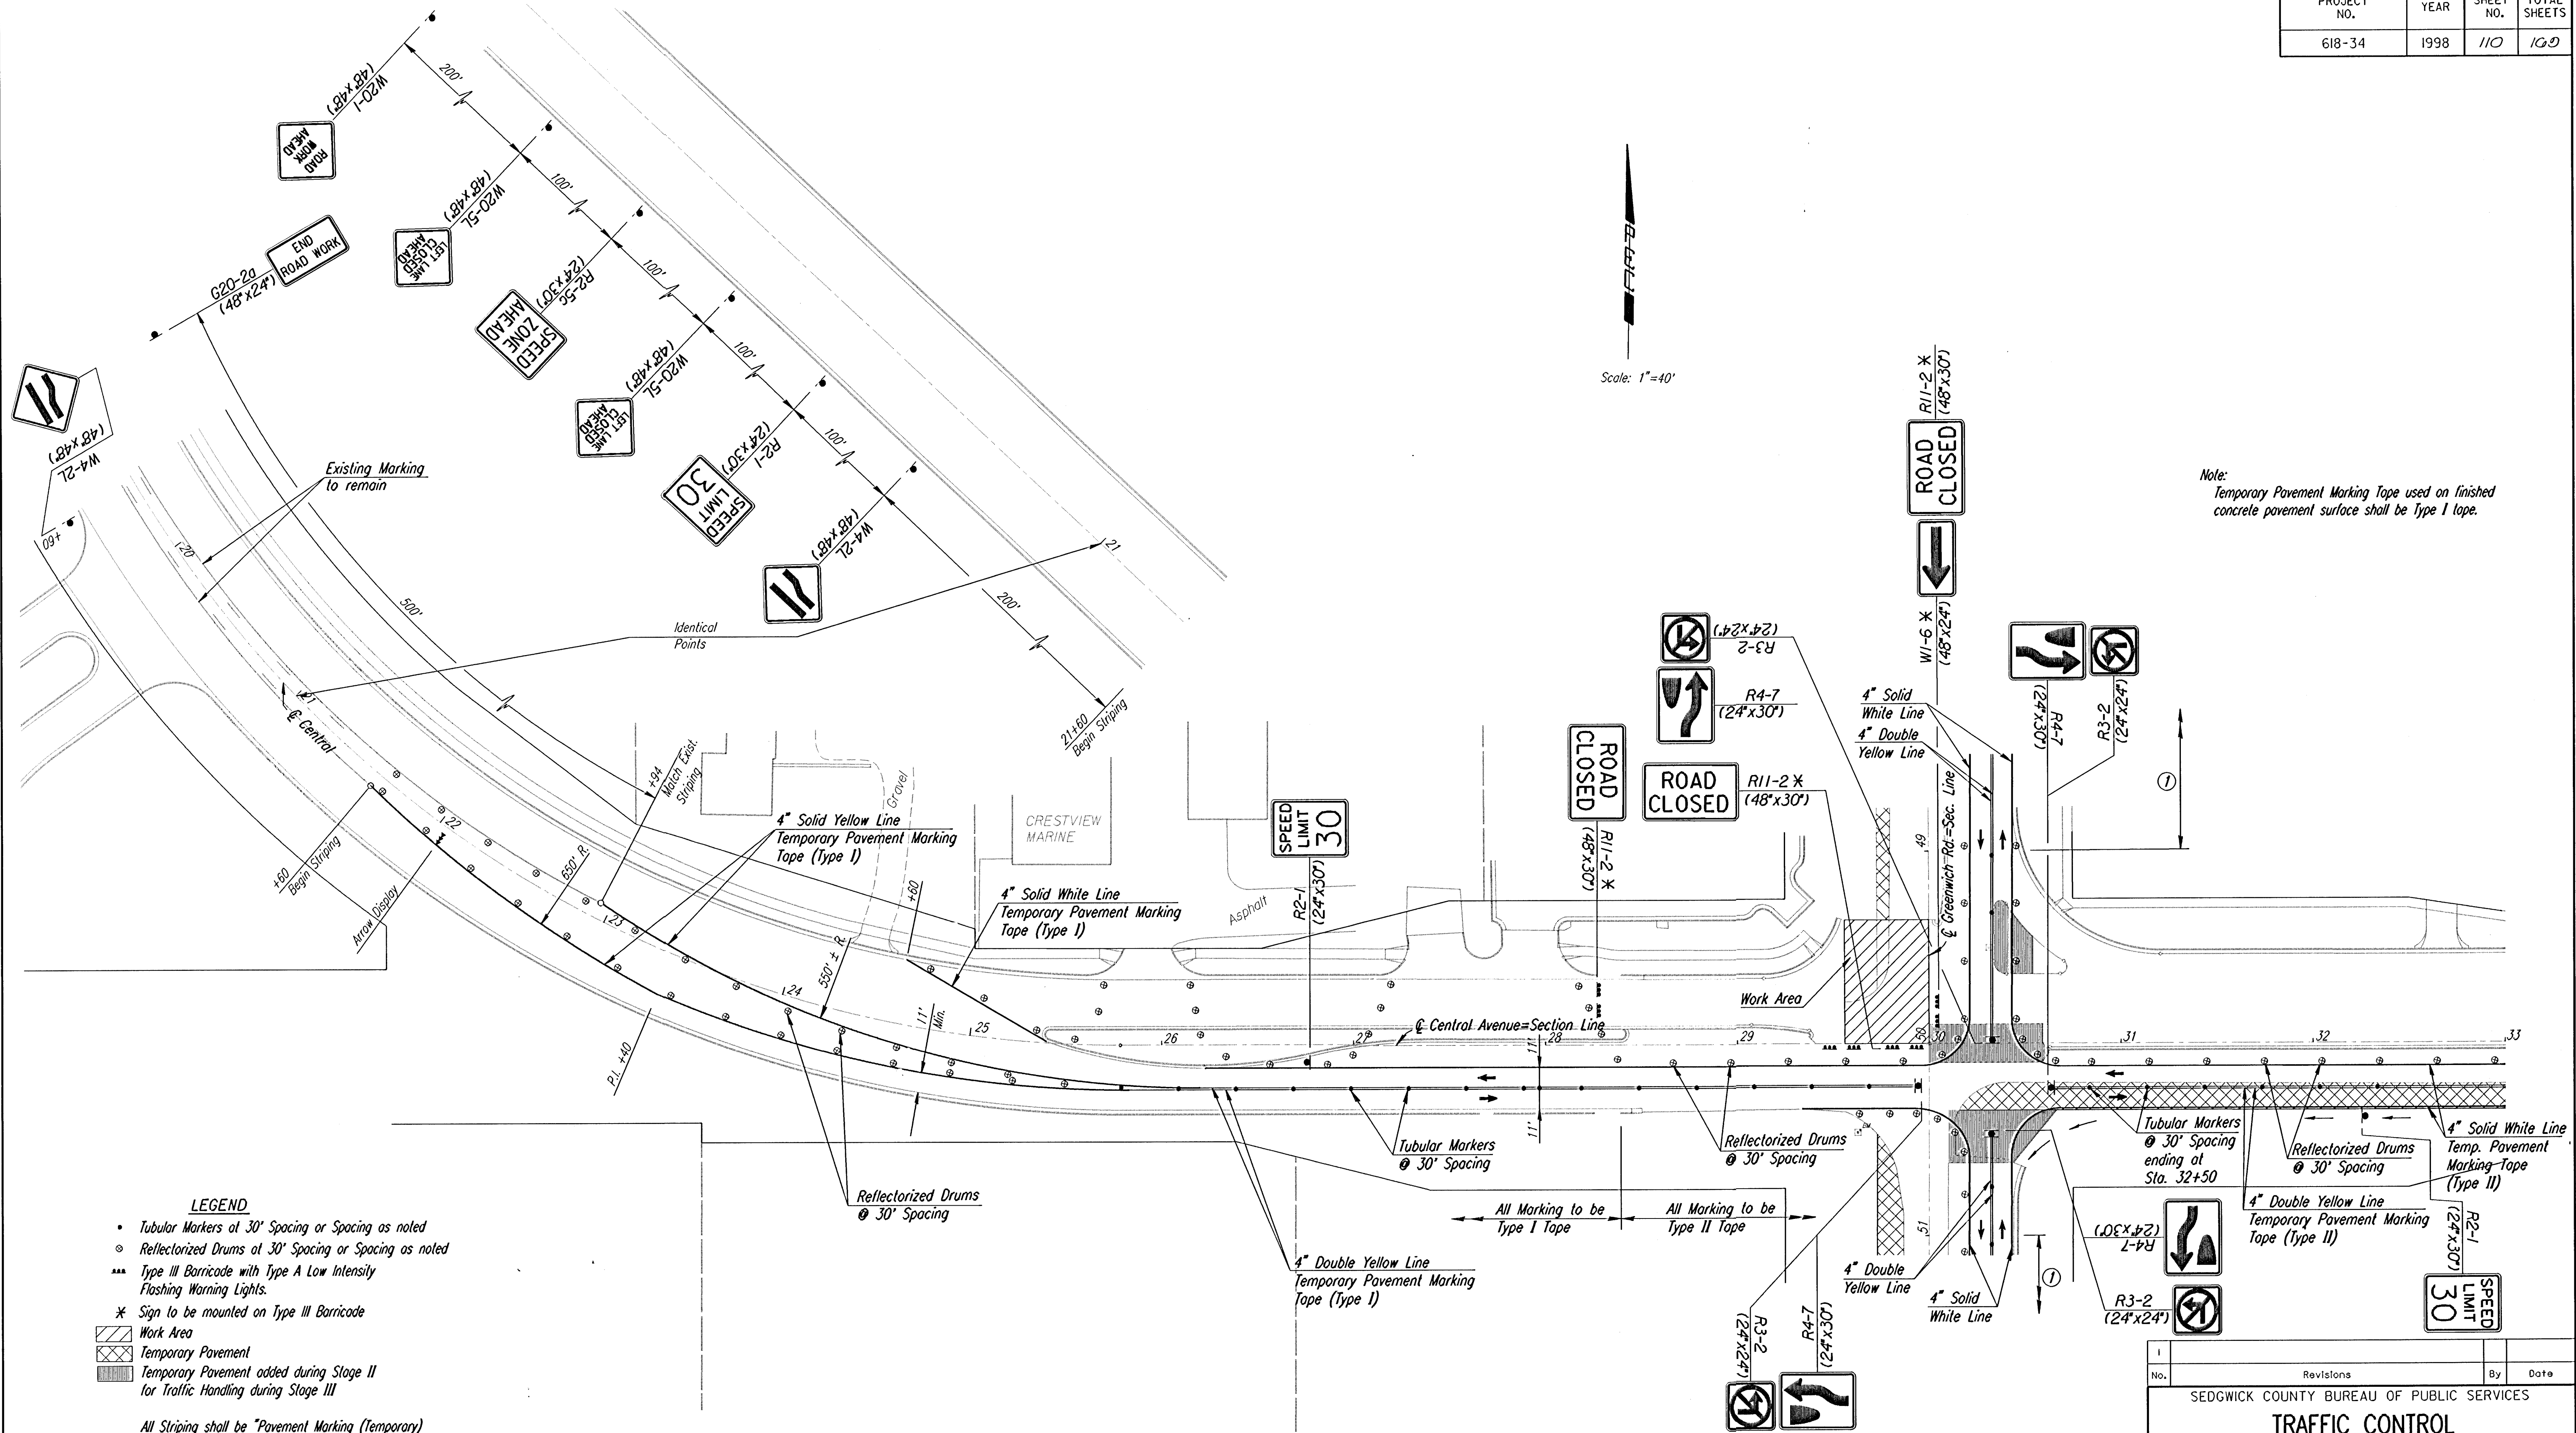

i:\1995\95297\002\trcntrl\trcntrl3a.dgn
Drawn by: maf
Plotted by: maf 7-25-97