


PROJECT NO.	YEAR	SHEET NO.	TOTAL SHEETS
618-34	1998	112	169

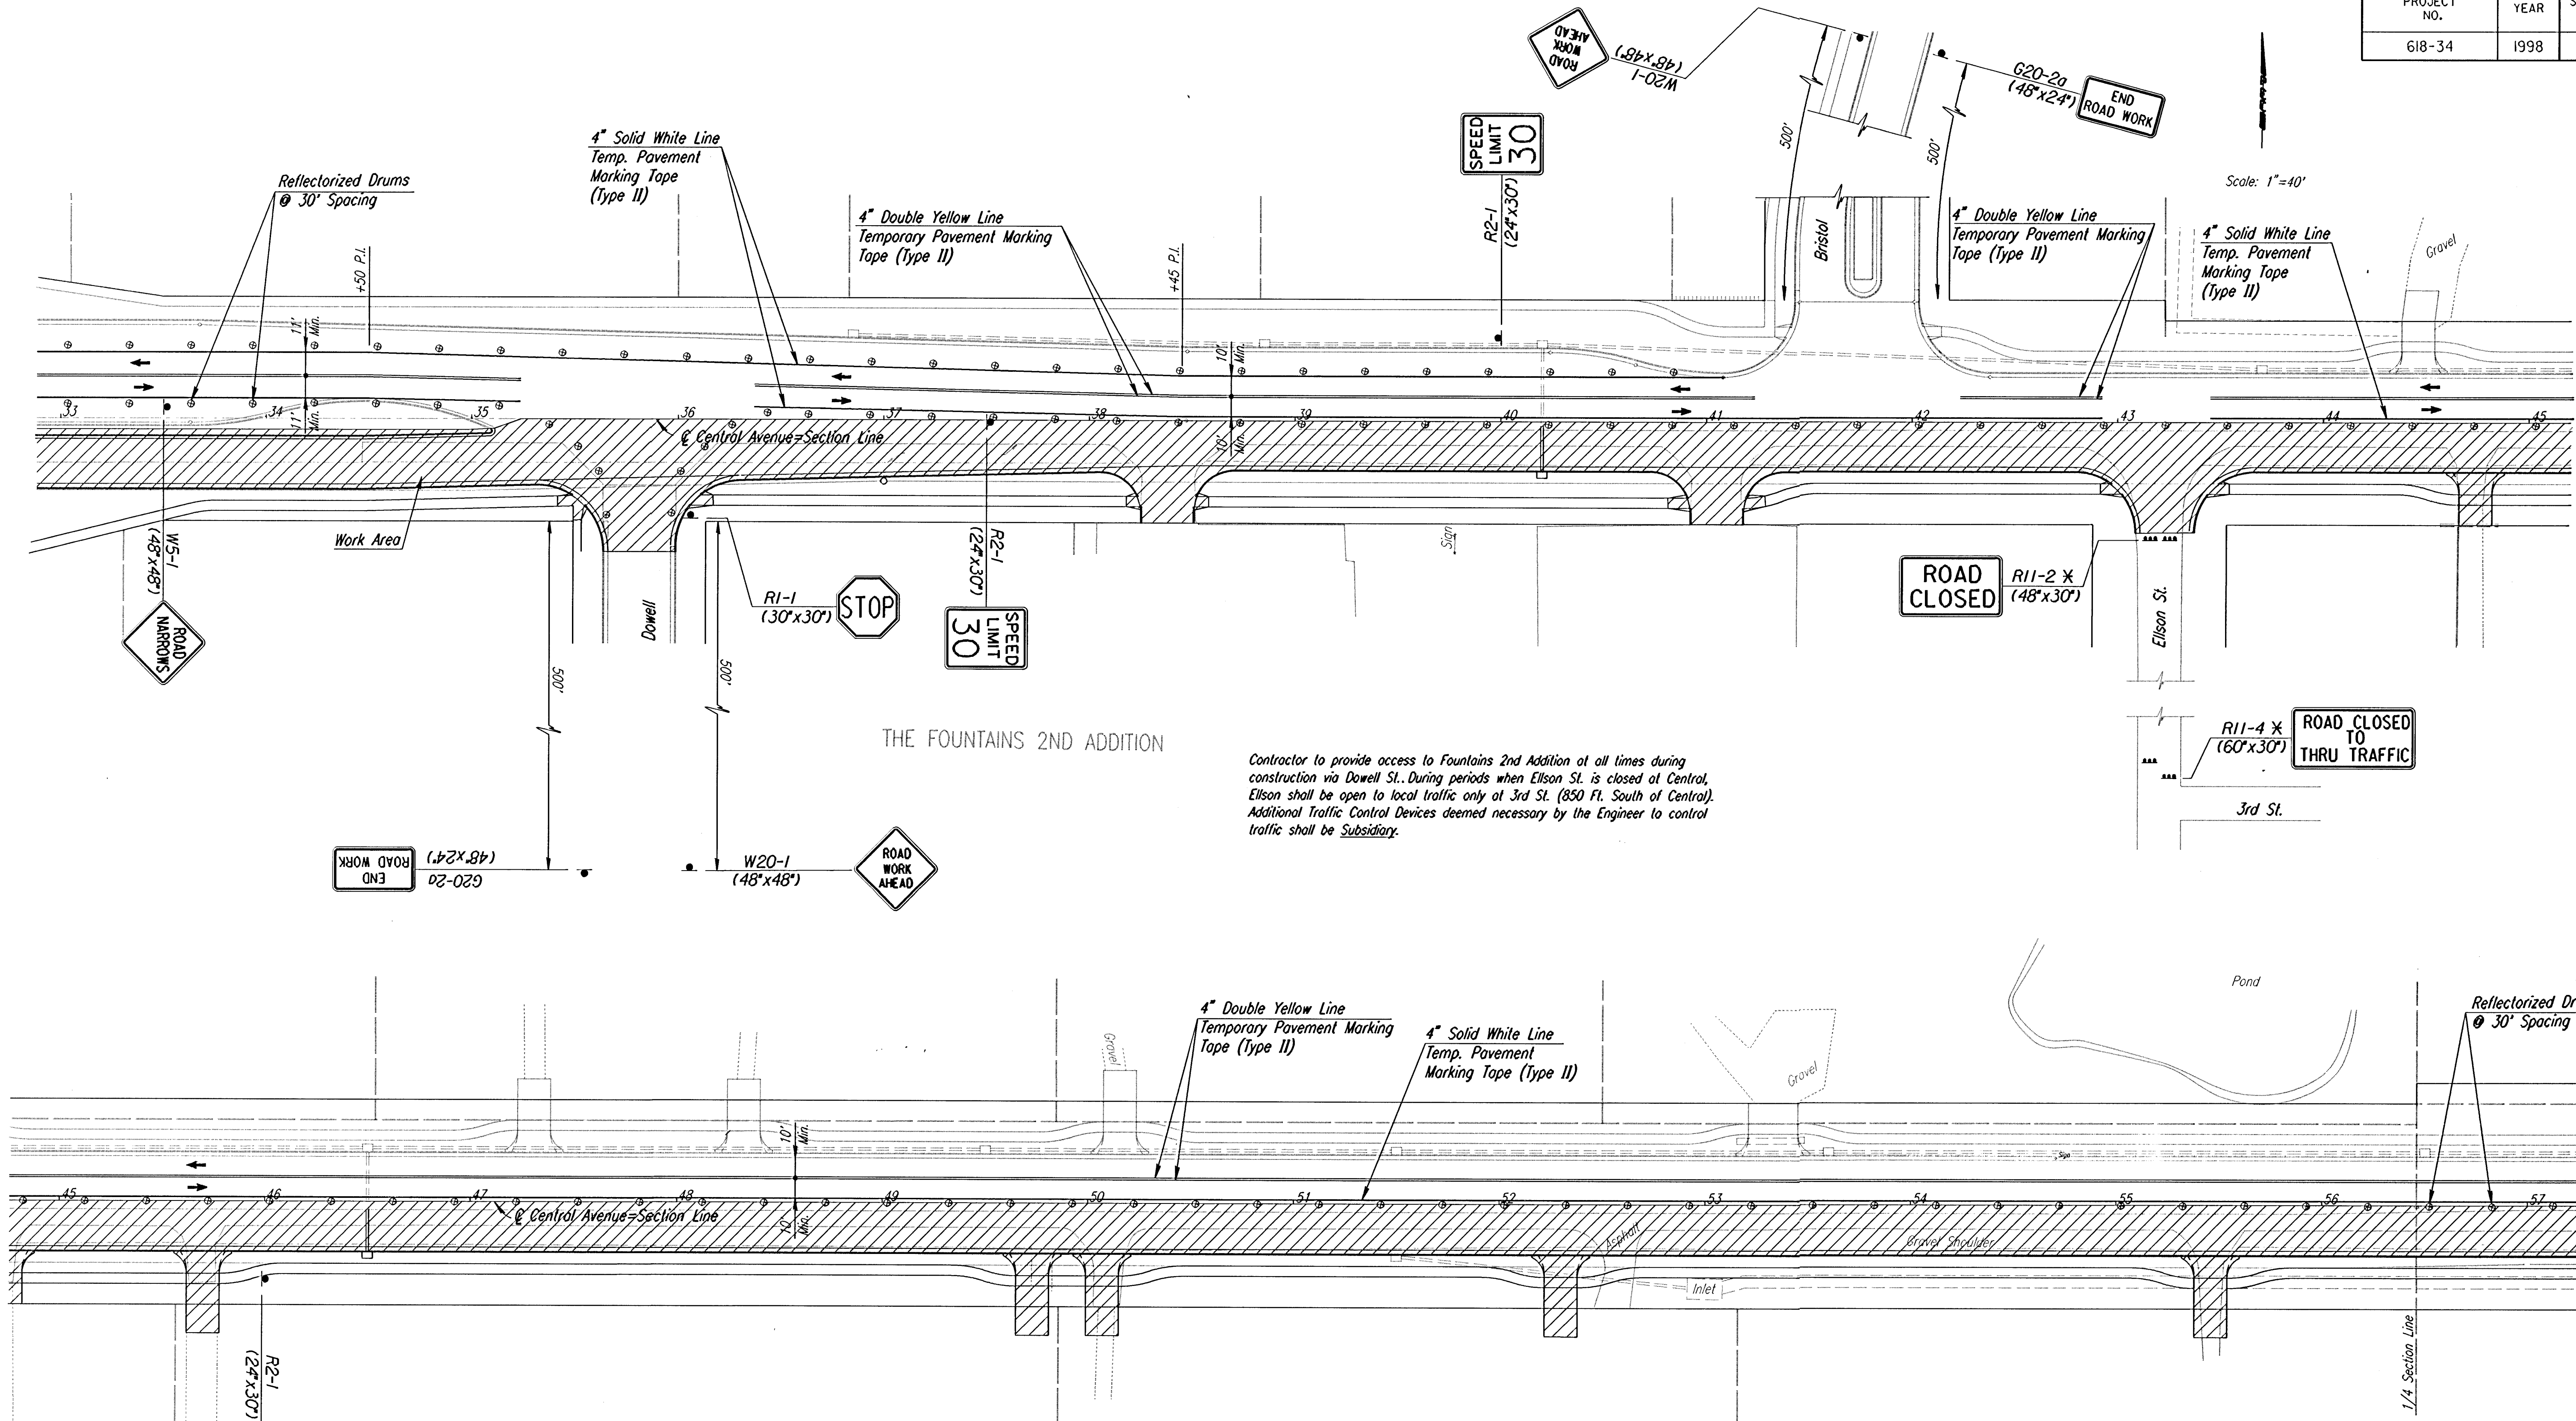

- LEGEND**
- Tubular Markers at 30' Spacing or Spacing as noted
 - o Reflectorized Drums at 30' Spacing or Spacing as noted
 - *** Type III Barricade with Type A Low Intensity Flashing Warning Lights.
 - * Sign to be mounted on Type III Barricade
 - Work Area

All Striping shall be "Pavement Marking (Temporary) (Type as shown)".

No.	Revisions	By	Date

SEDGWICK COUNTY BUREAU OF PUBLIC SERVICES

TRAFFIC CONTROL

STAGE IIIB

CENTRAL STA. 33+00 TO STA. 57+00

PROJECT NO. 618-34 SEDGWICK COUNTY

PROFESSIONAL ENGINEERING CONSULTANTS,P.A.

ENGINEERS

WICHITA, KANSAS

Designed by

WDH

Checked by

RPG

Drawn by

MAF

Date

JULY 1997

Job No.

95297-2

i:\1995\95297\002\trcntrl\trcntrlst3b.dgn
Drawn by: maf
Plotted by: D.W. 11-5-97