


NOTE BOOK
 TEMPLATE
 AREAS
 CHECKED
 NO.

i:\1995\95297\002\ssac_cen.dgn
 Drawn By: RWH
 Plotted By: mrf 8-25-97

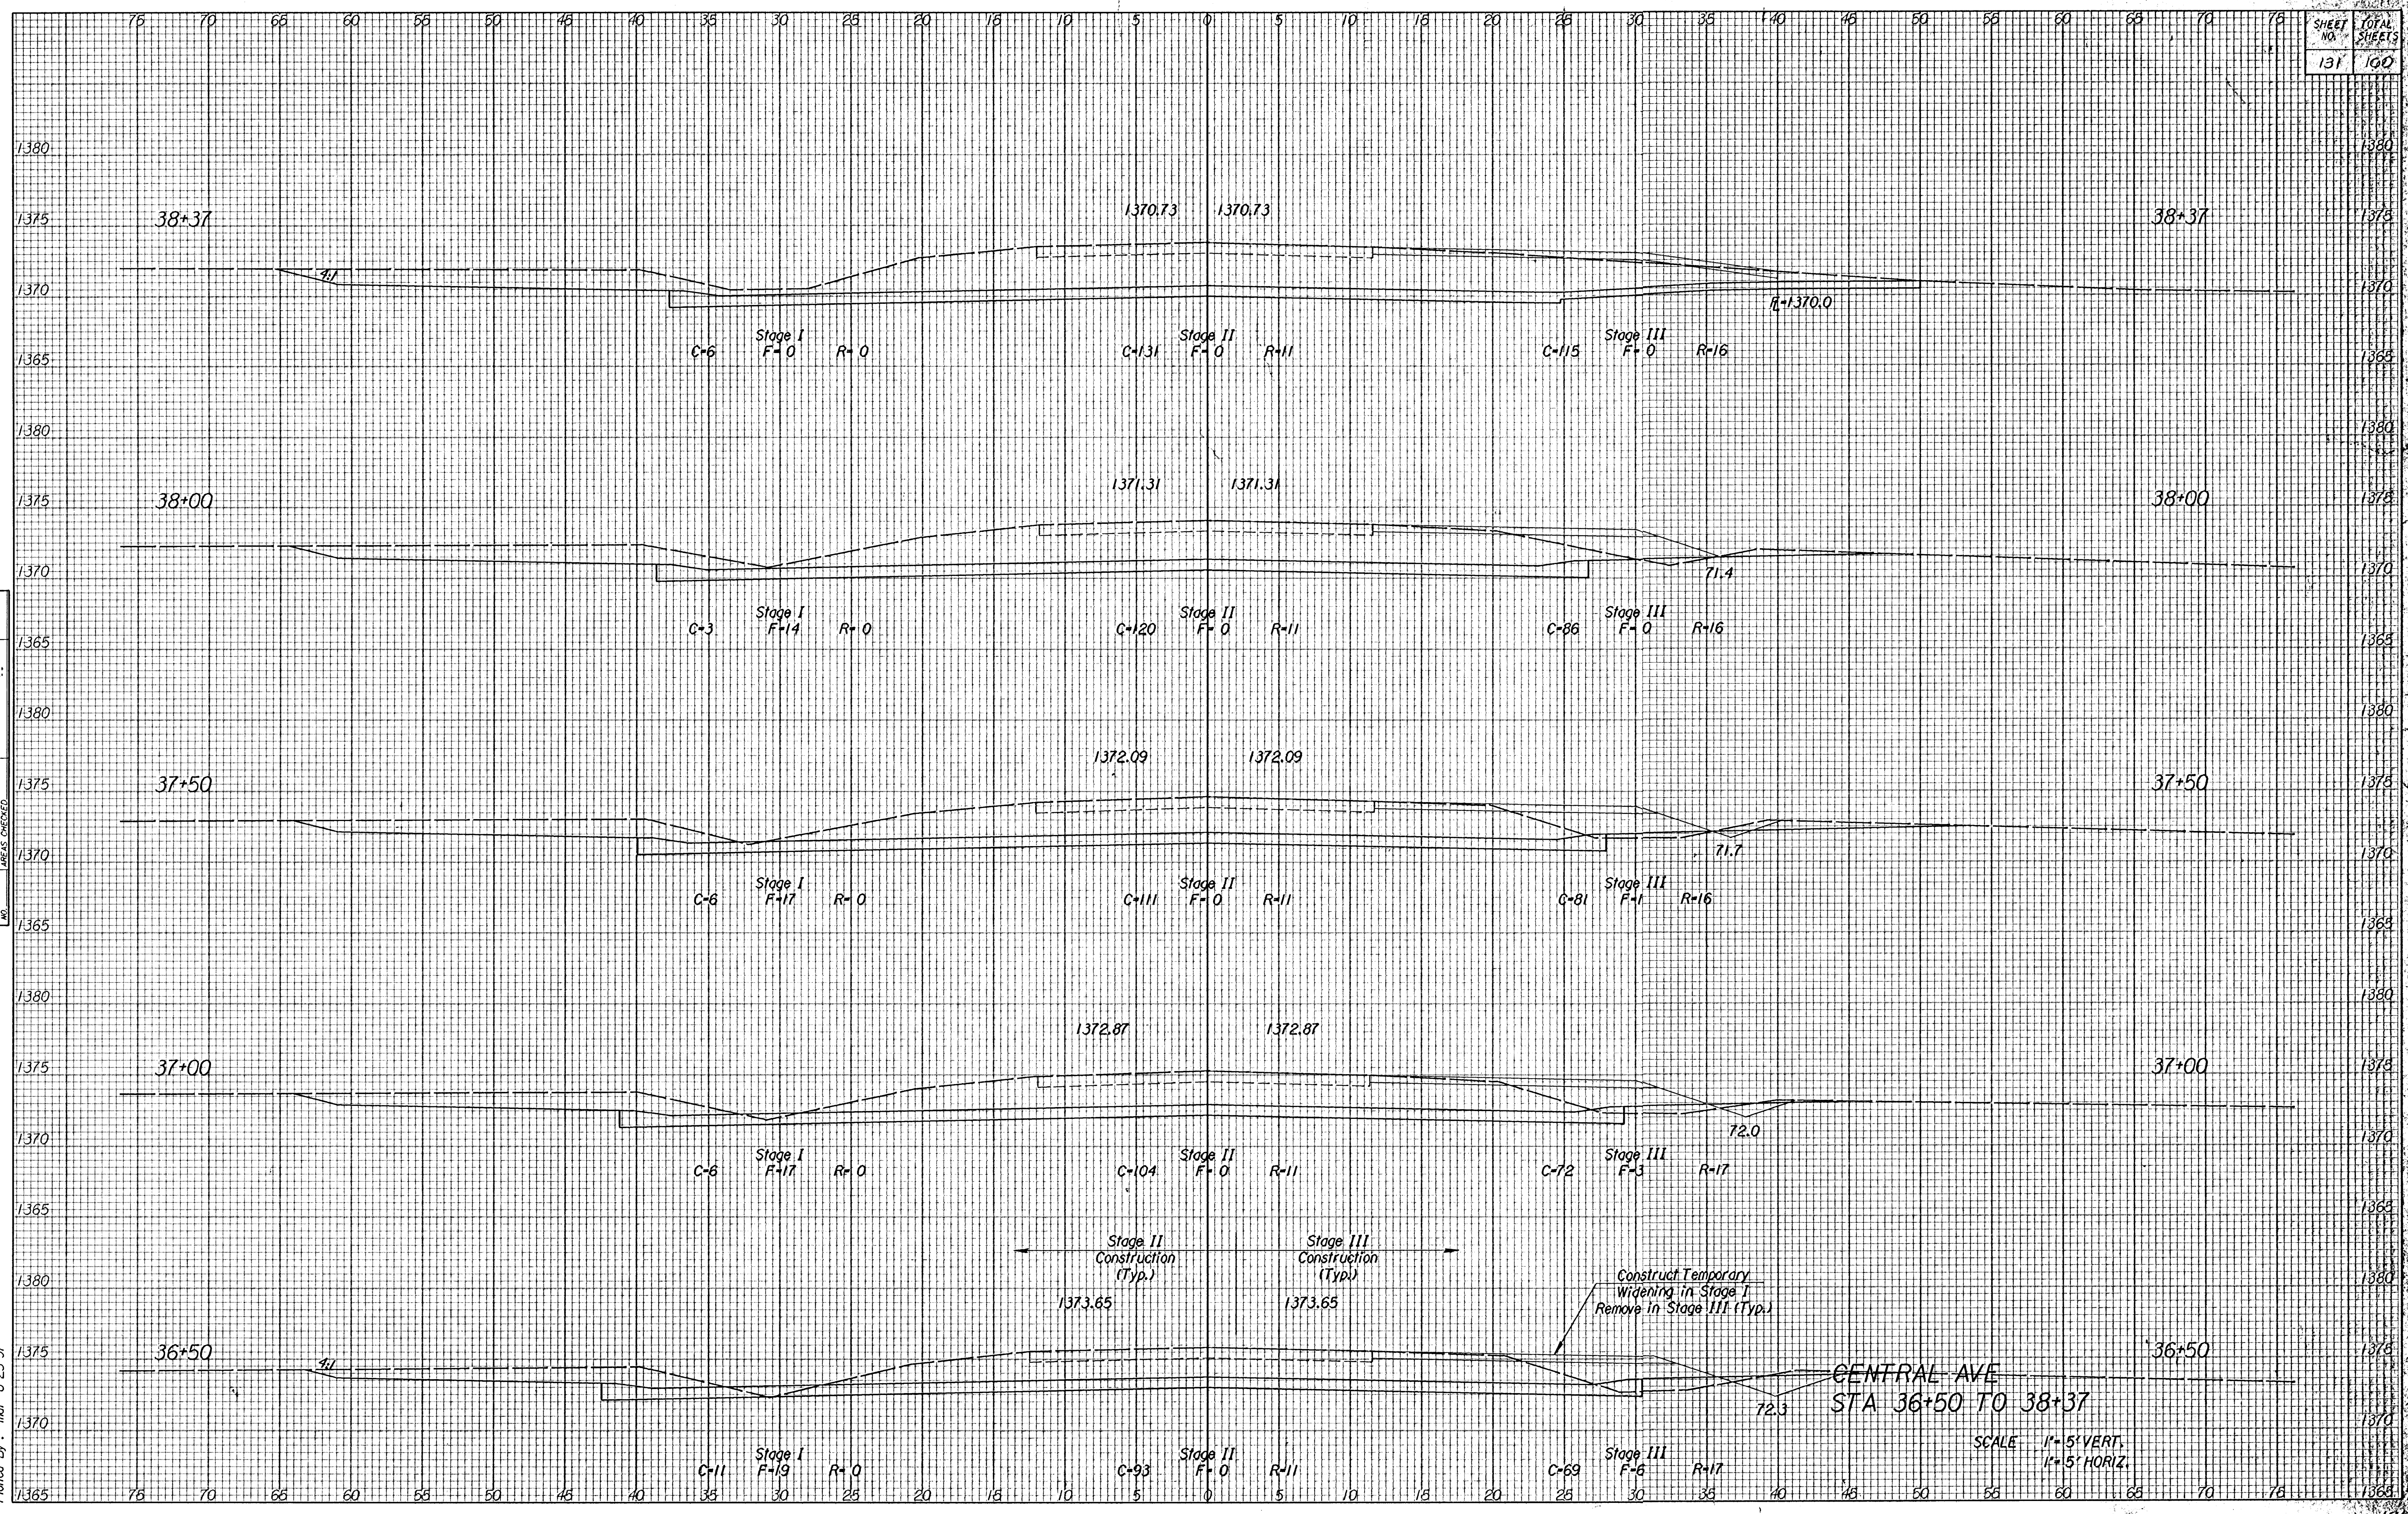

CENTRAL AVE
 STA 36+50 TO 38+37

SCALE 1"=5' VERT.
 1"=5' HORIZ.