


NOTE BOOK	TEMPLATE	AREAS	CHECKED
NO.			

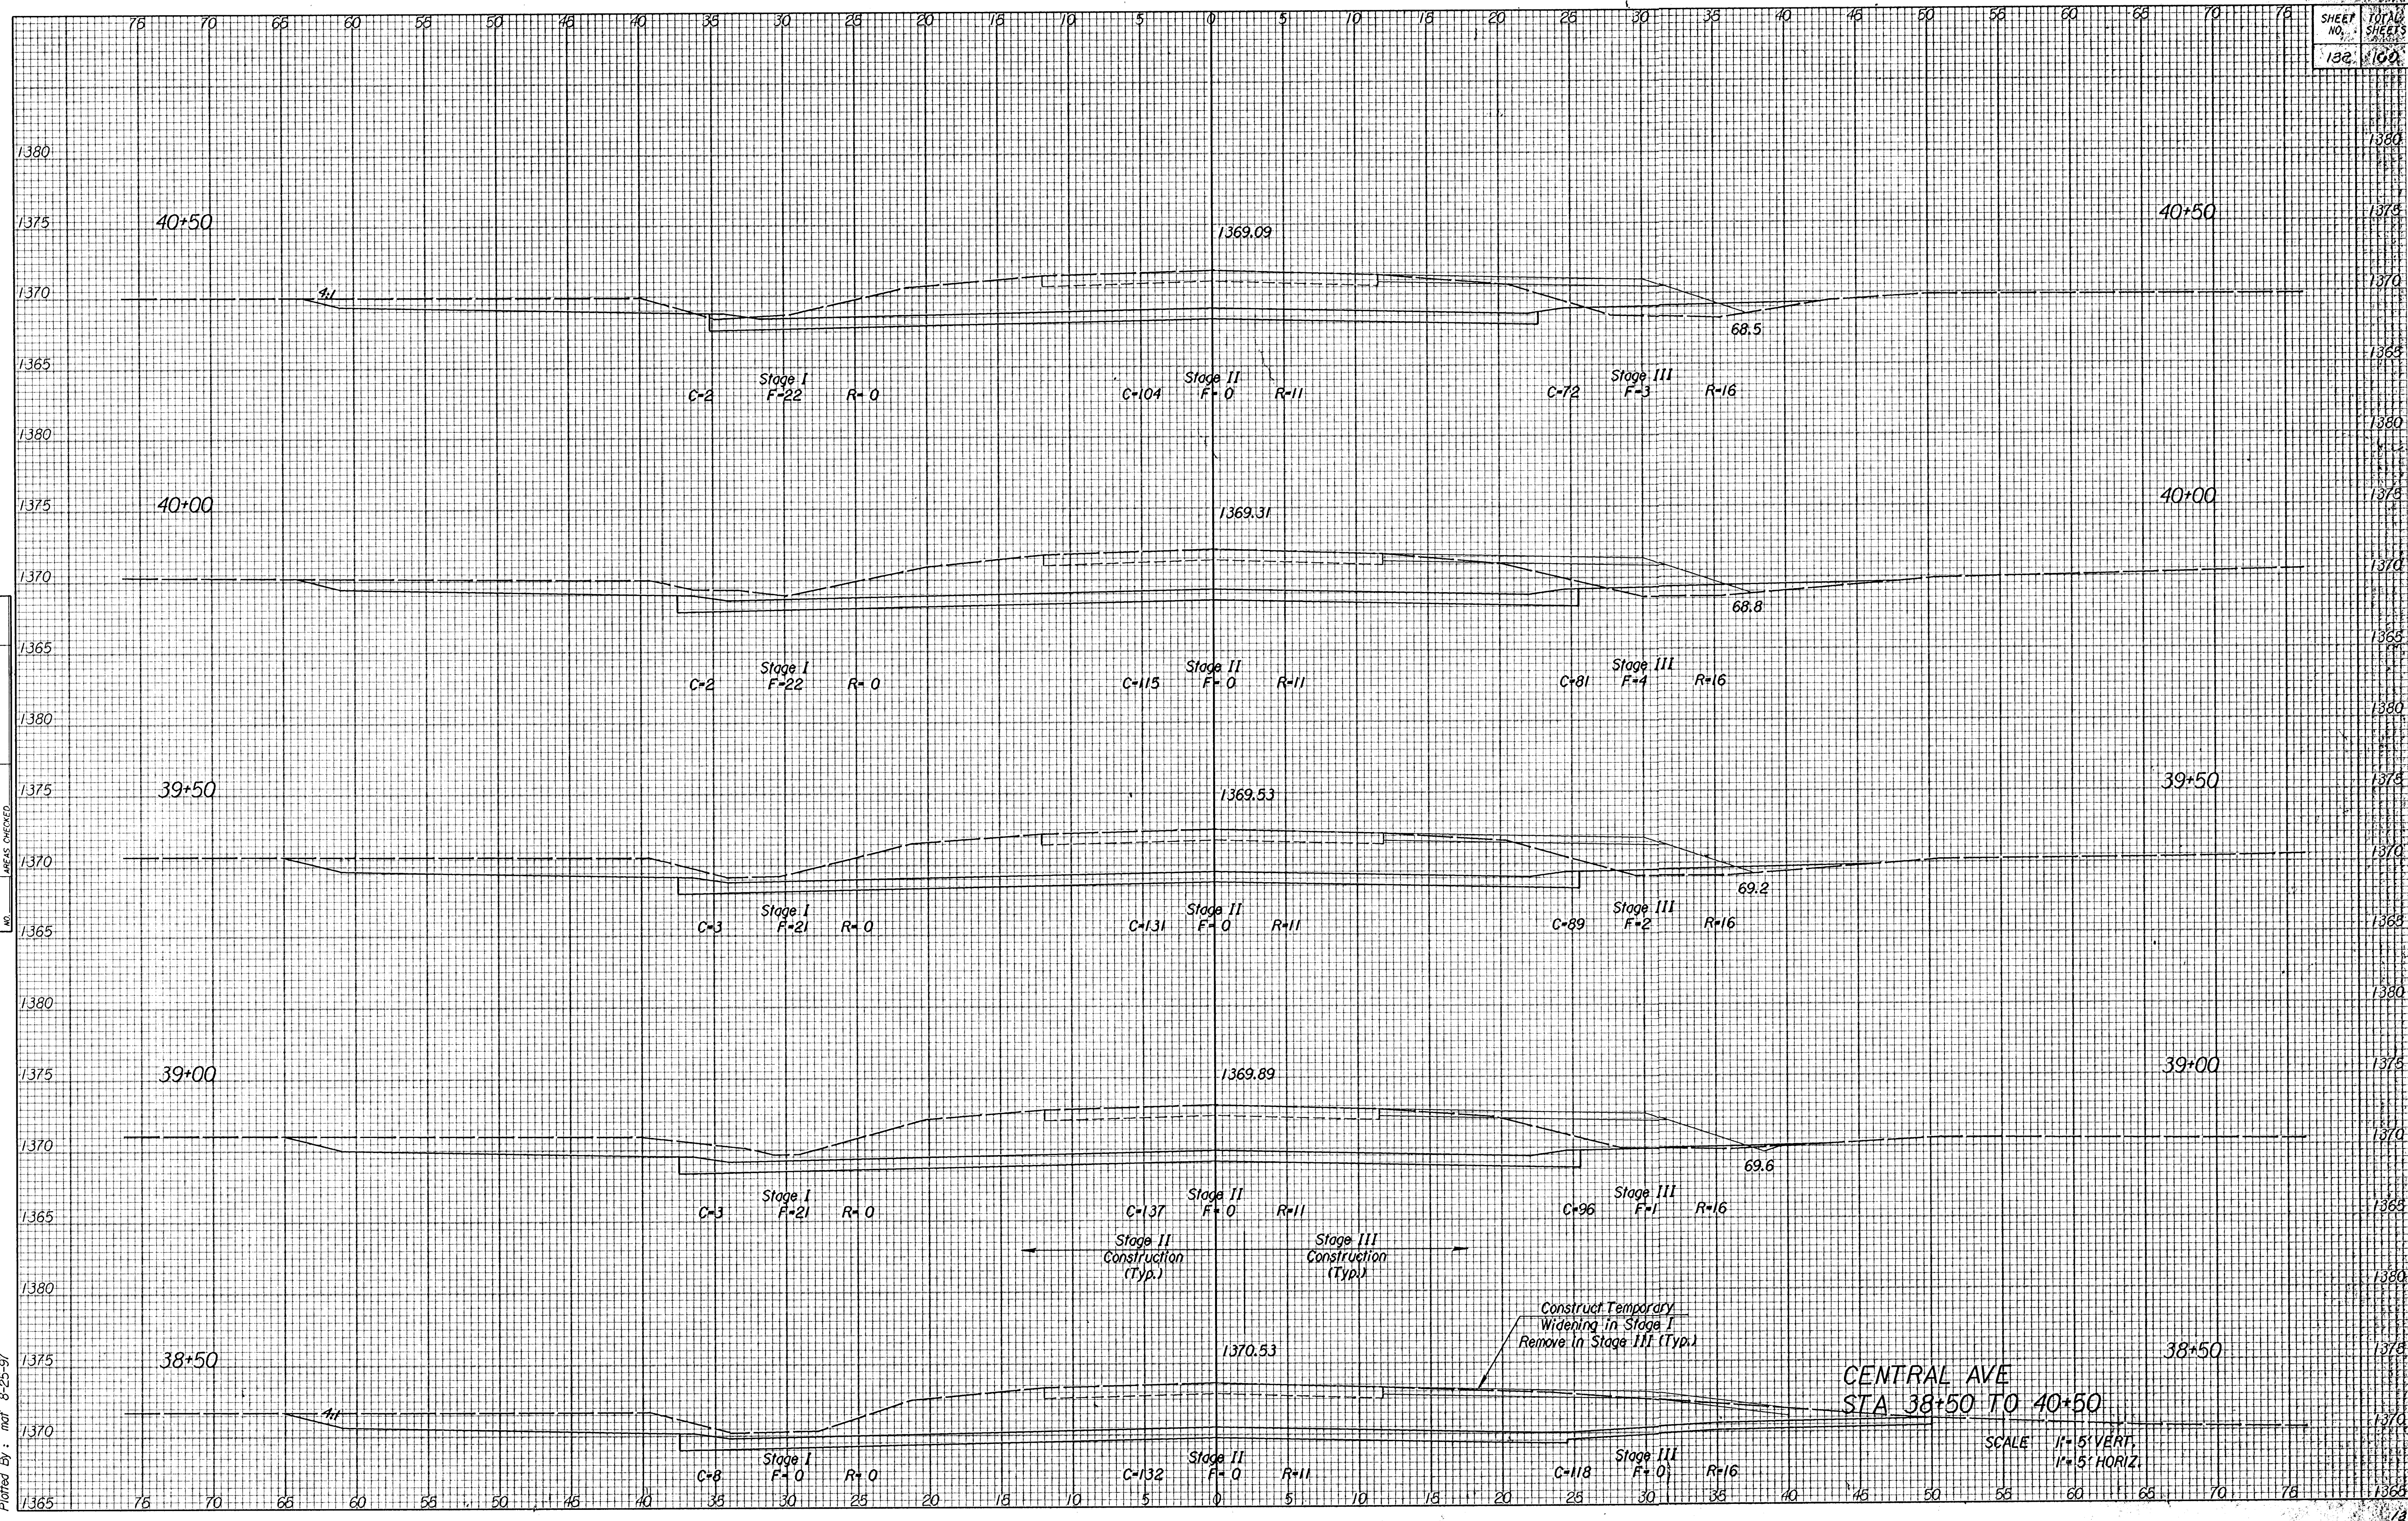

CENTRAL AVE
STA 38+50 TO 40+50

SCALE 1"=5' VERT.
1"=5' HORIZ.