


NOTE BOOK TEMPLATE AREAS CHECKED

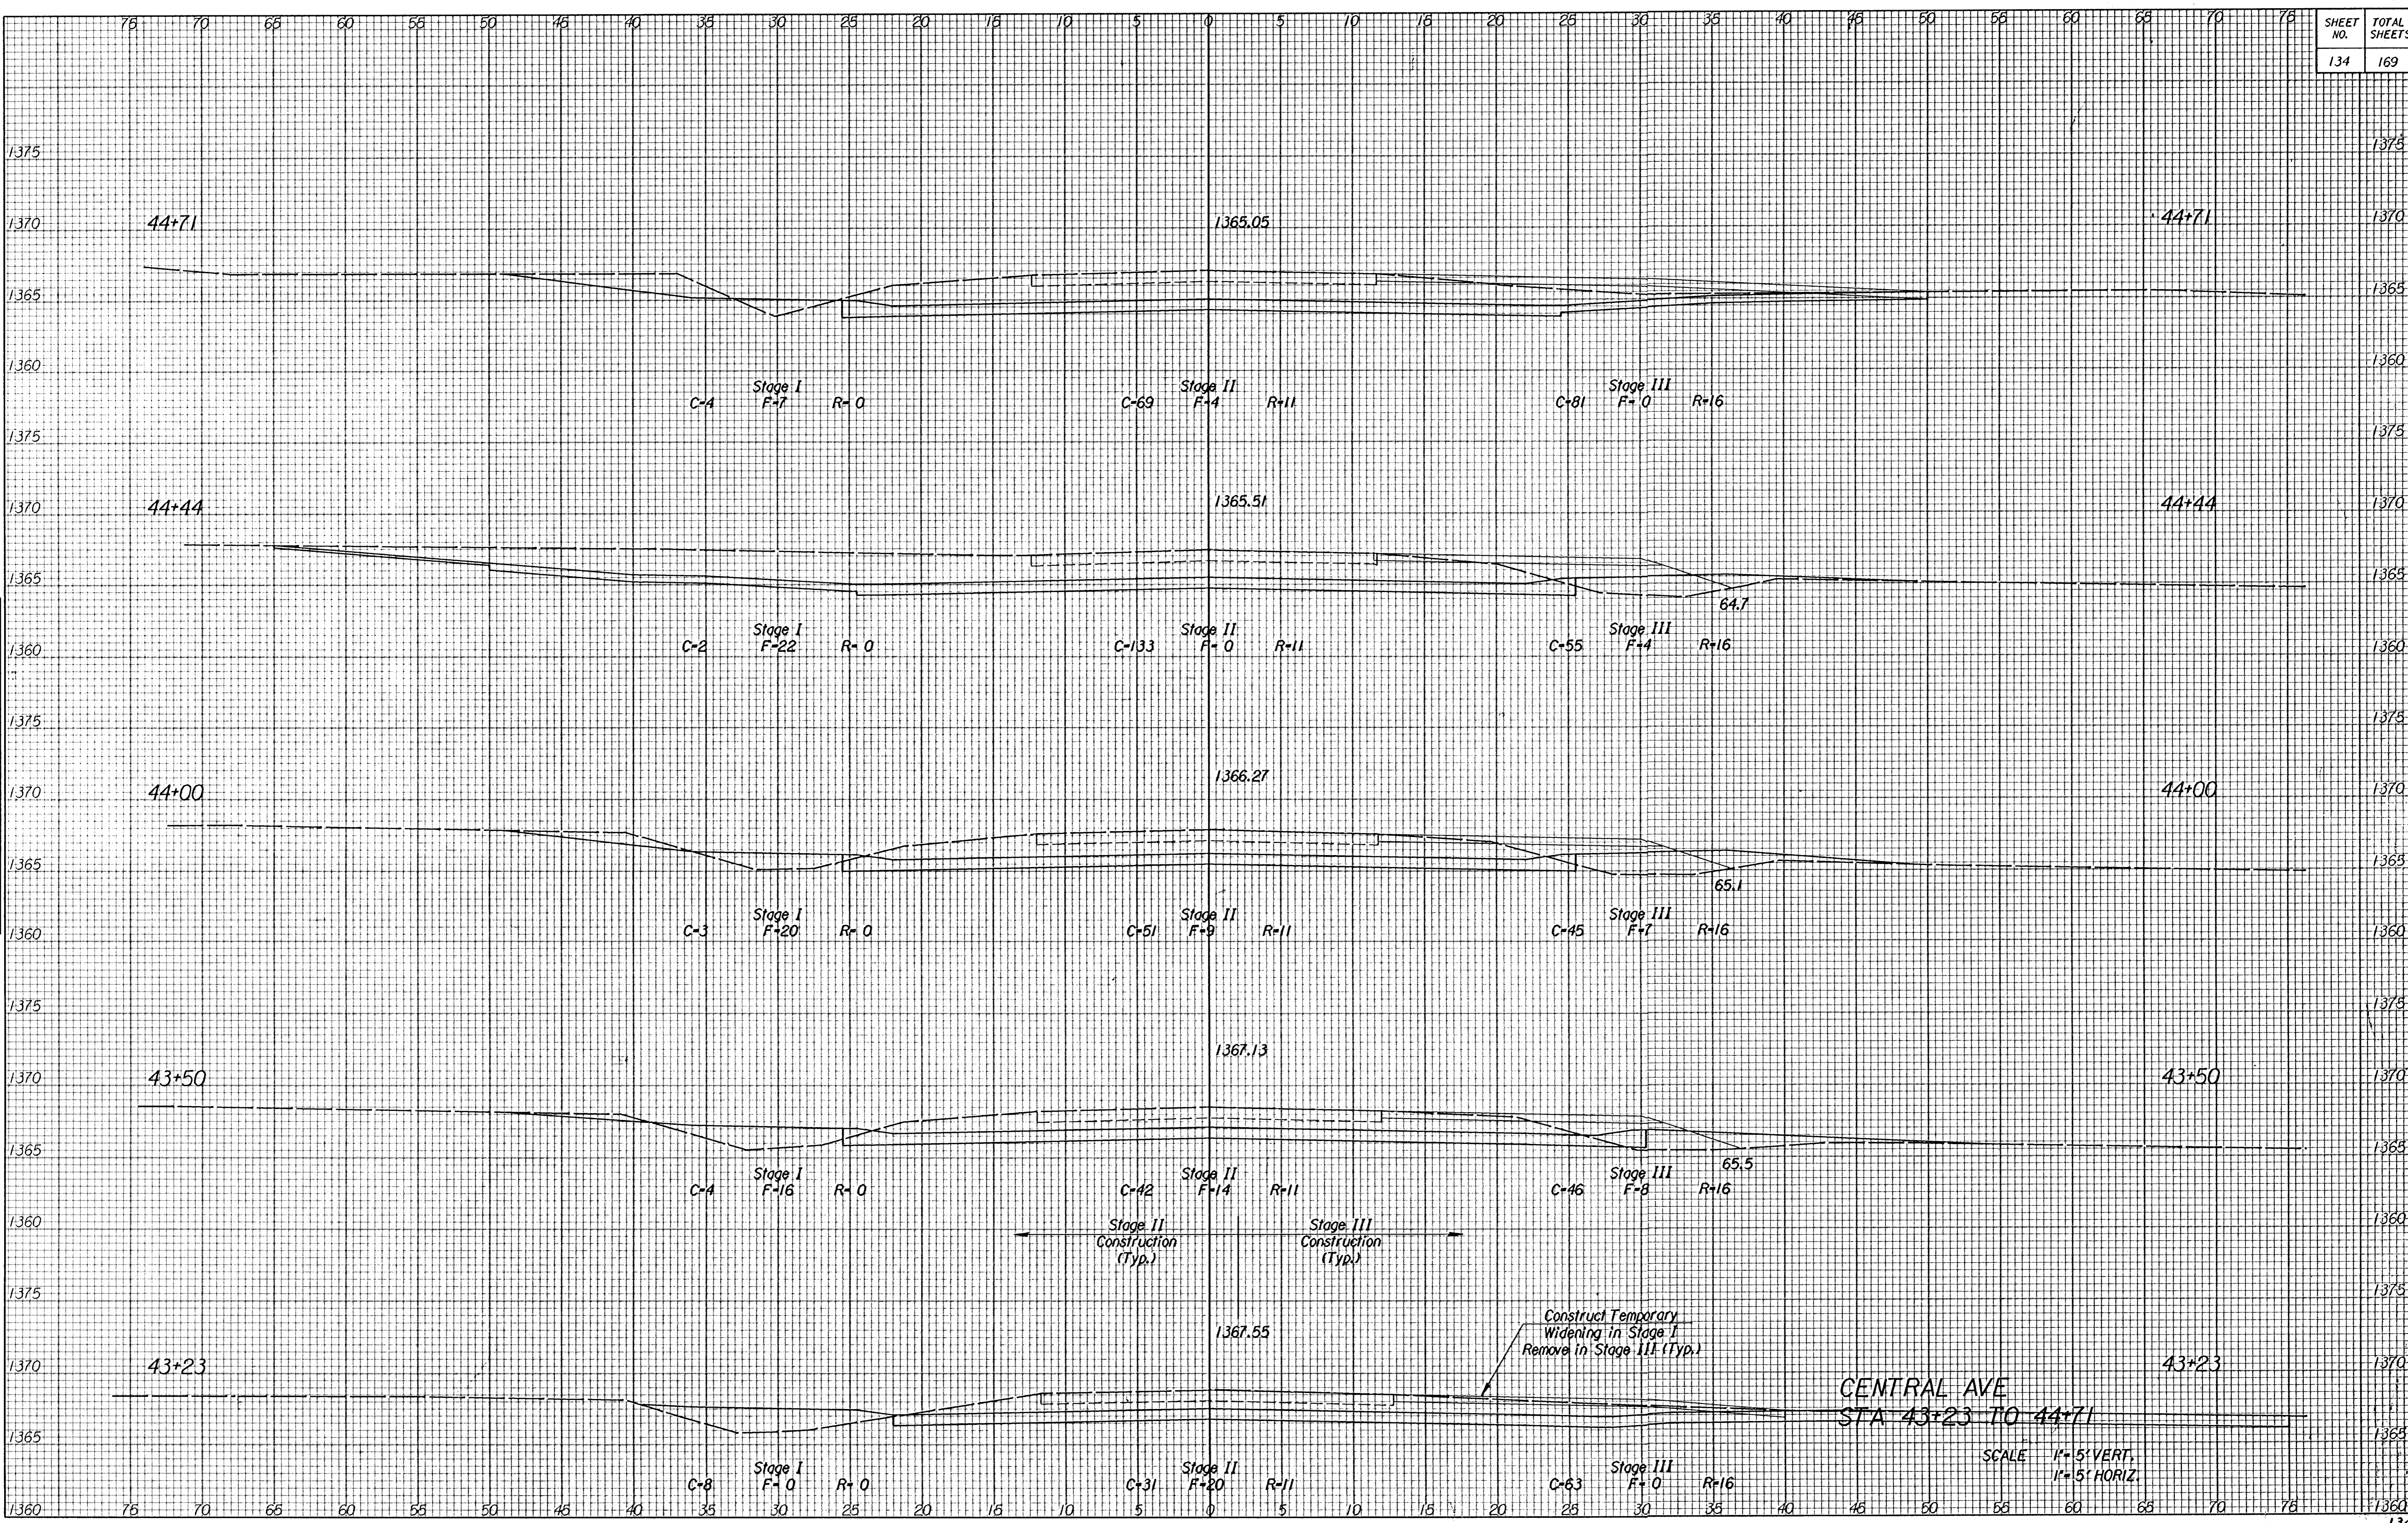

CENTRAL AVE
STA 43+23 TO 44+71

SCALE 1" = 5' VERT.
1" = 5' HORIZ.

1:1995/95297/002/1xsec.dgn
Drawn By: RCH
Plotted By: DWM 11-25-97