


NOTE: BACK TIE PLATE AREAS CHECKED

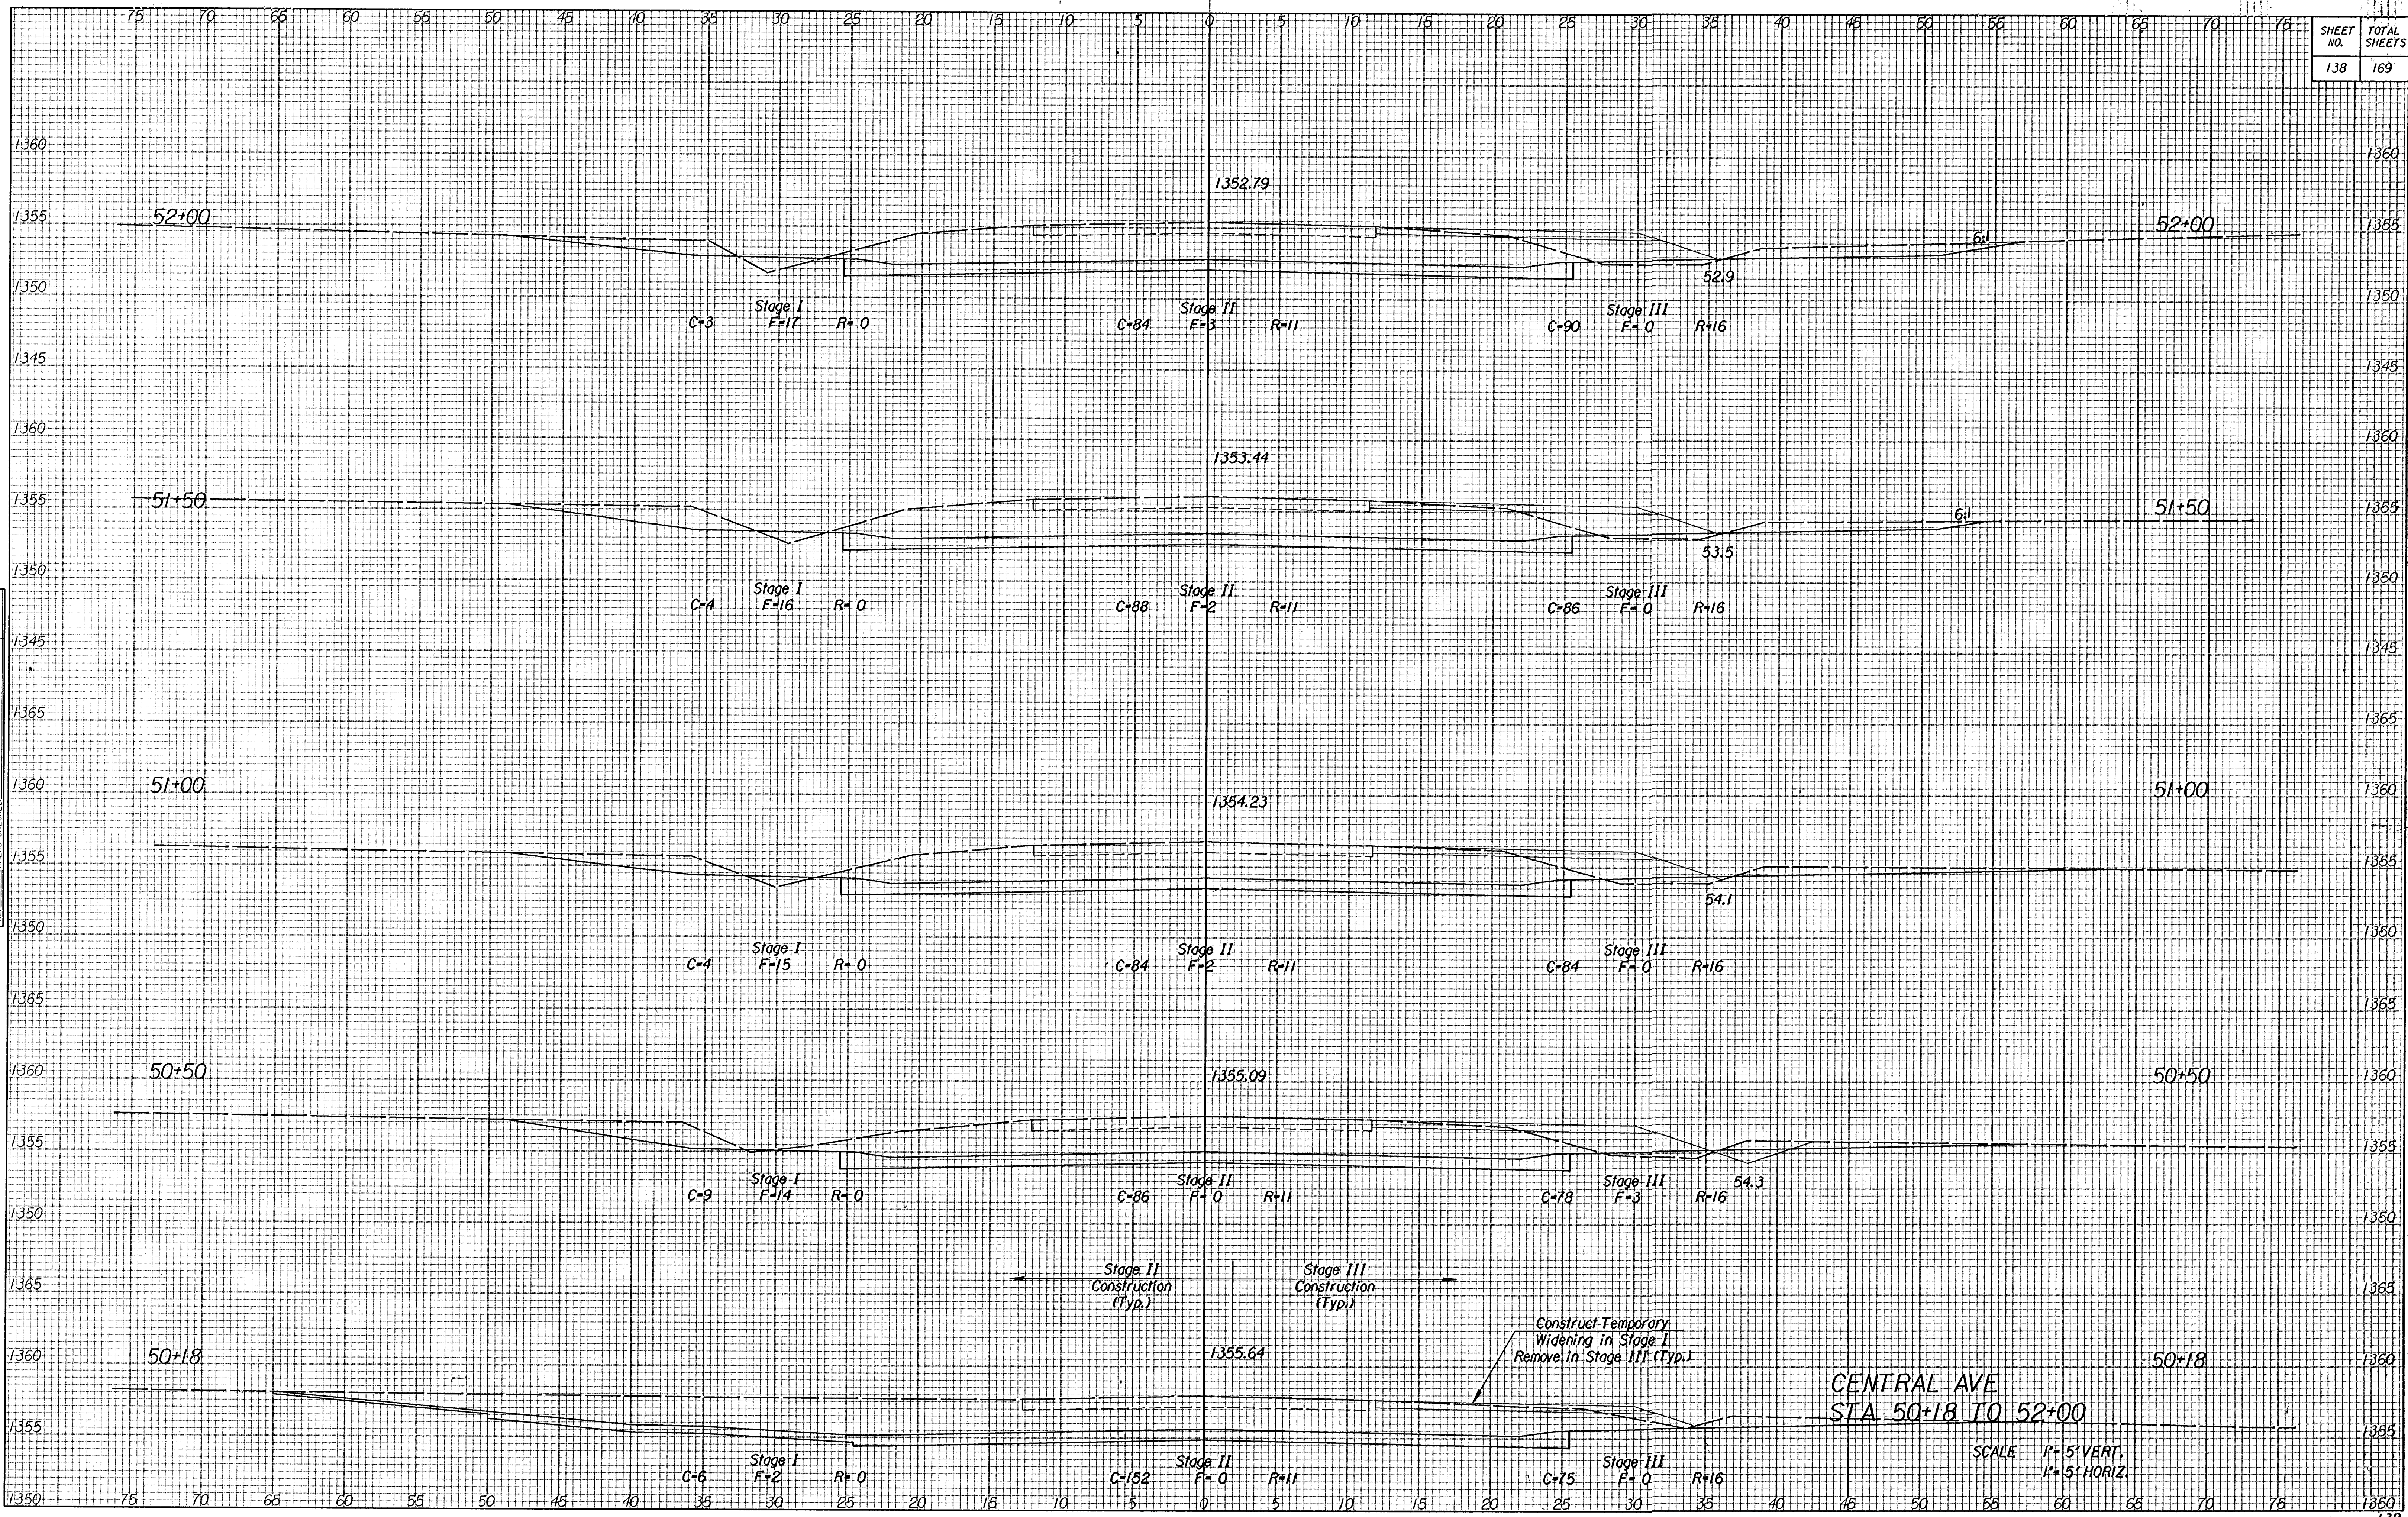

CENTRAL AVE  
STA 50+18 TO 52+00

SCALE 1"=5' VERT.  
1"=5' HORIZ.