


SHEET NO.	TOTAL SHEETS
152	169

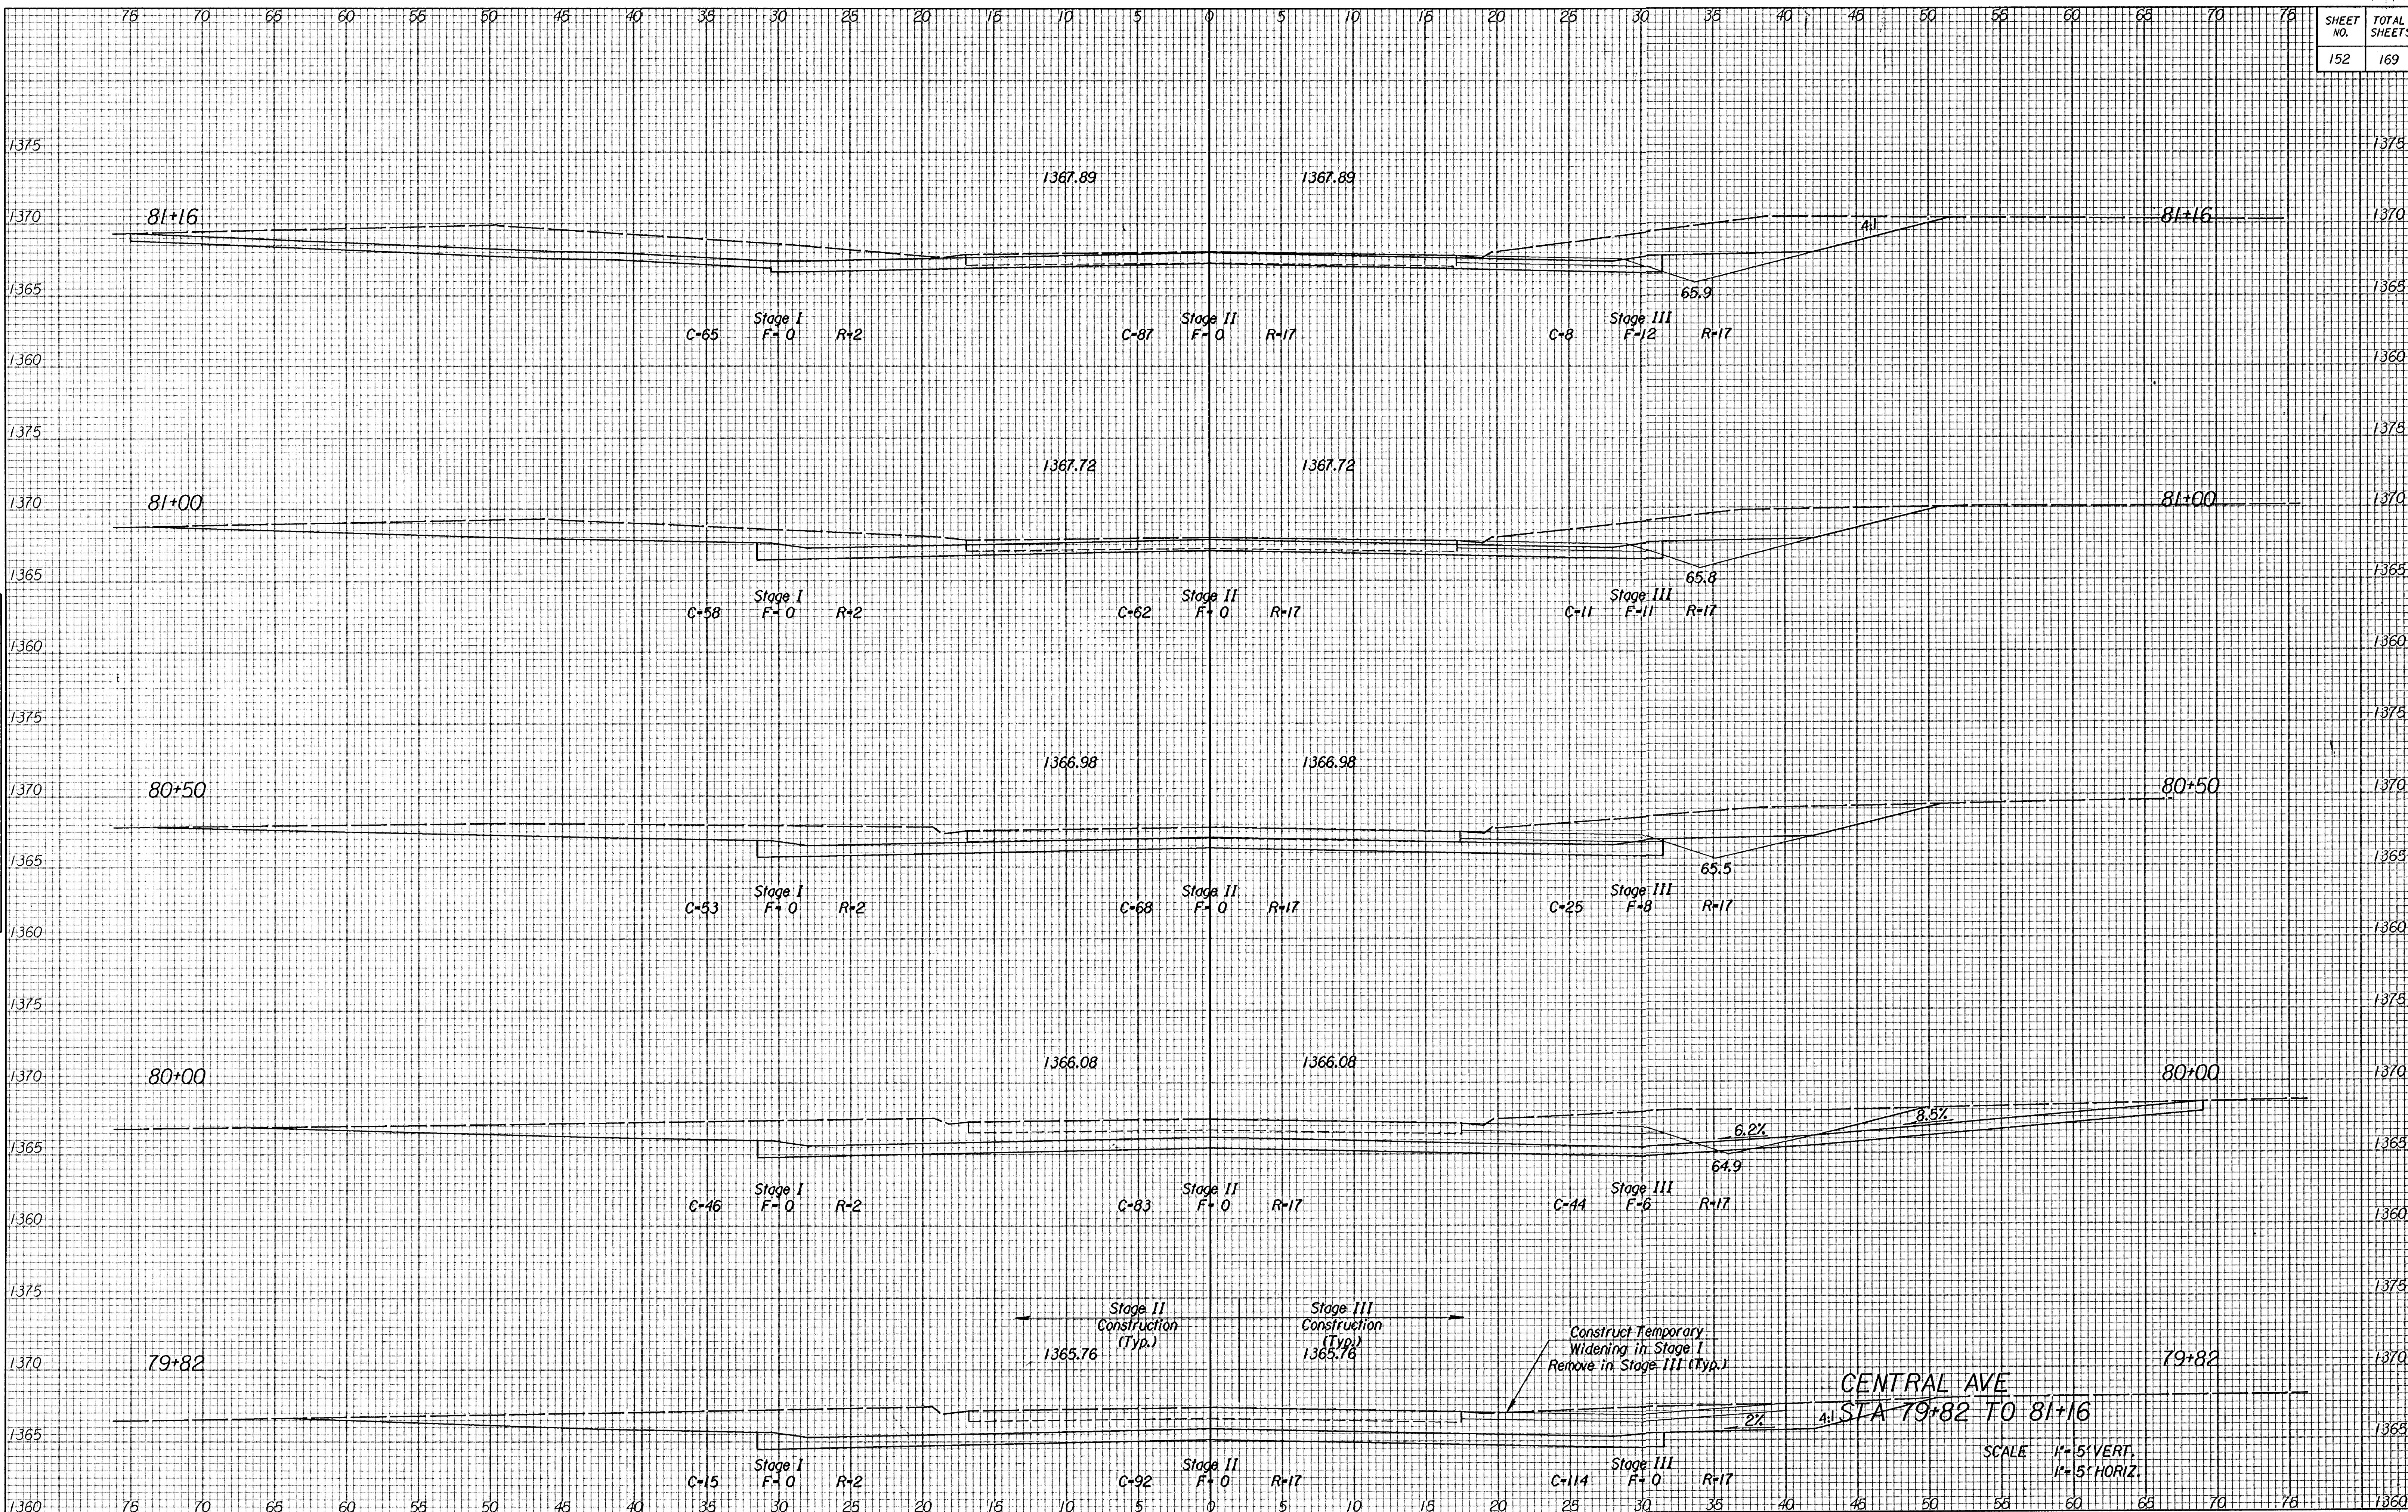

NOTE BOOK TEMPLATE AREAS CHECKED

i:\1995\95297\002\1sec_cen.dgn
 Drawn By: RCH
 Plotted By: DJW 11-26-97

CENTRAL AVE
 STA 79+82 TO 81+16

SCALE 1"=5' VERT.
 1"=5' HORIZ.