


NOTE BOOK
TEMPLATE
AREAS
CHECKED
NO.

1/1995/95297/002/xsec.gr.dgn
Drawn By: RWH
Plotted By: mrf 8-26-97

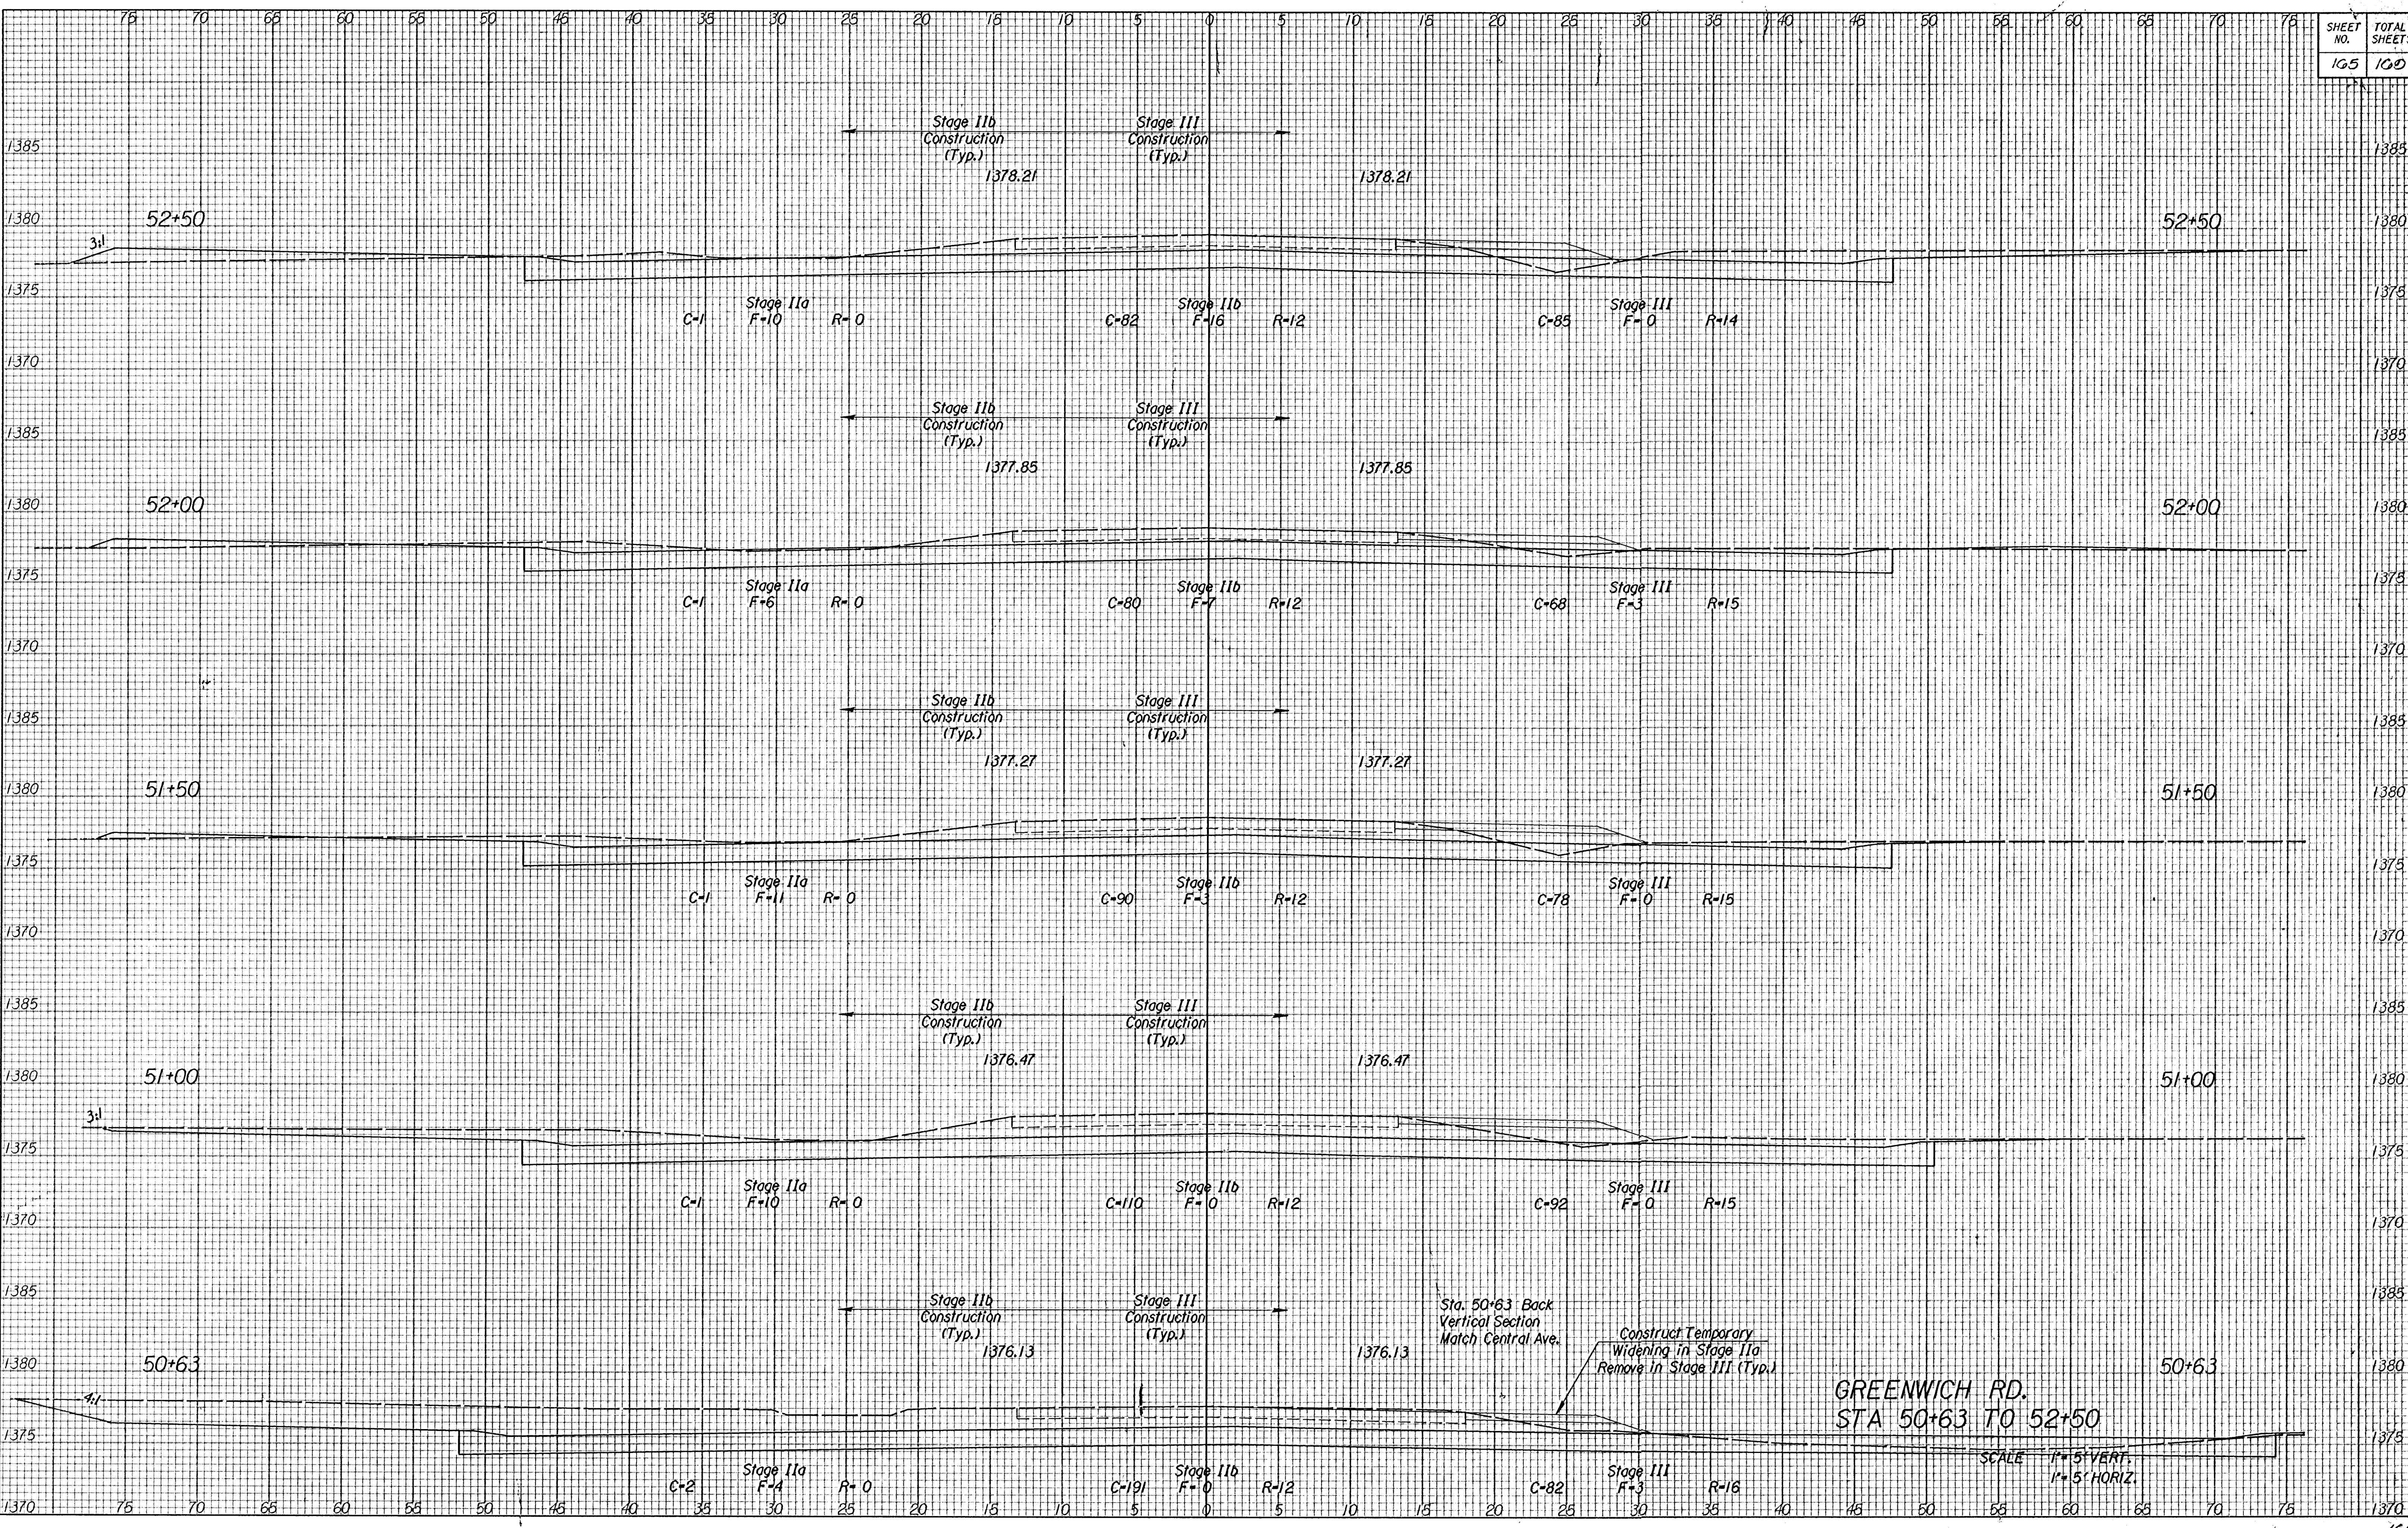

Sta. 50+63 Back
Vertical Section
Match Central Ave.

Construct Temporary
Widening in Stage IIa
Remove in Stage III (Typ.)

GREENWICH RD.
STA 50+63 TO 52+50

SCALE 1" = 5' VERT.
1" = 5' HORIZ.