


NOTE BOOK	NO.
TEMPLATE	
AREAS	
CHECKED	

i:\1995\95297\002\1680.gr.dgn
 Drawn By: RWH
 Plotted By: mrf 8-26-97

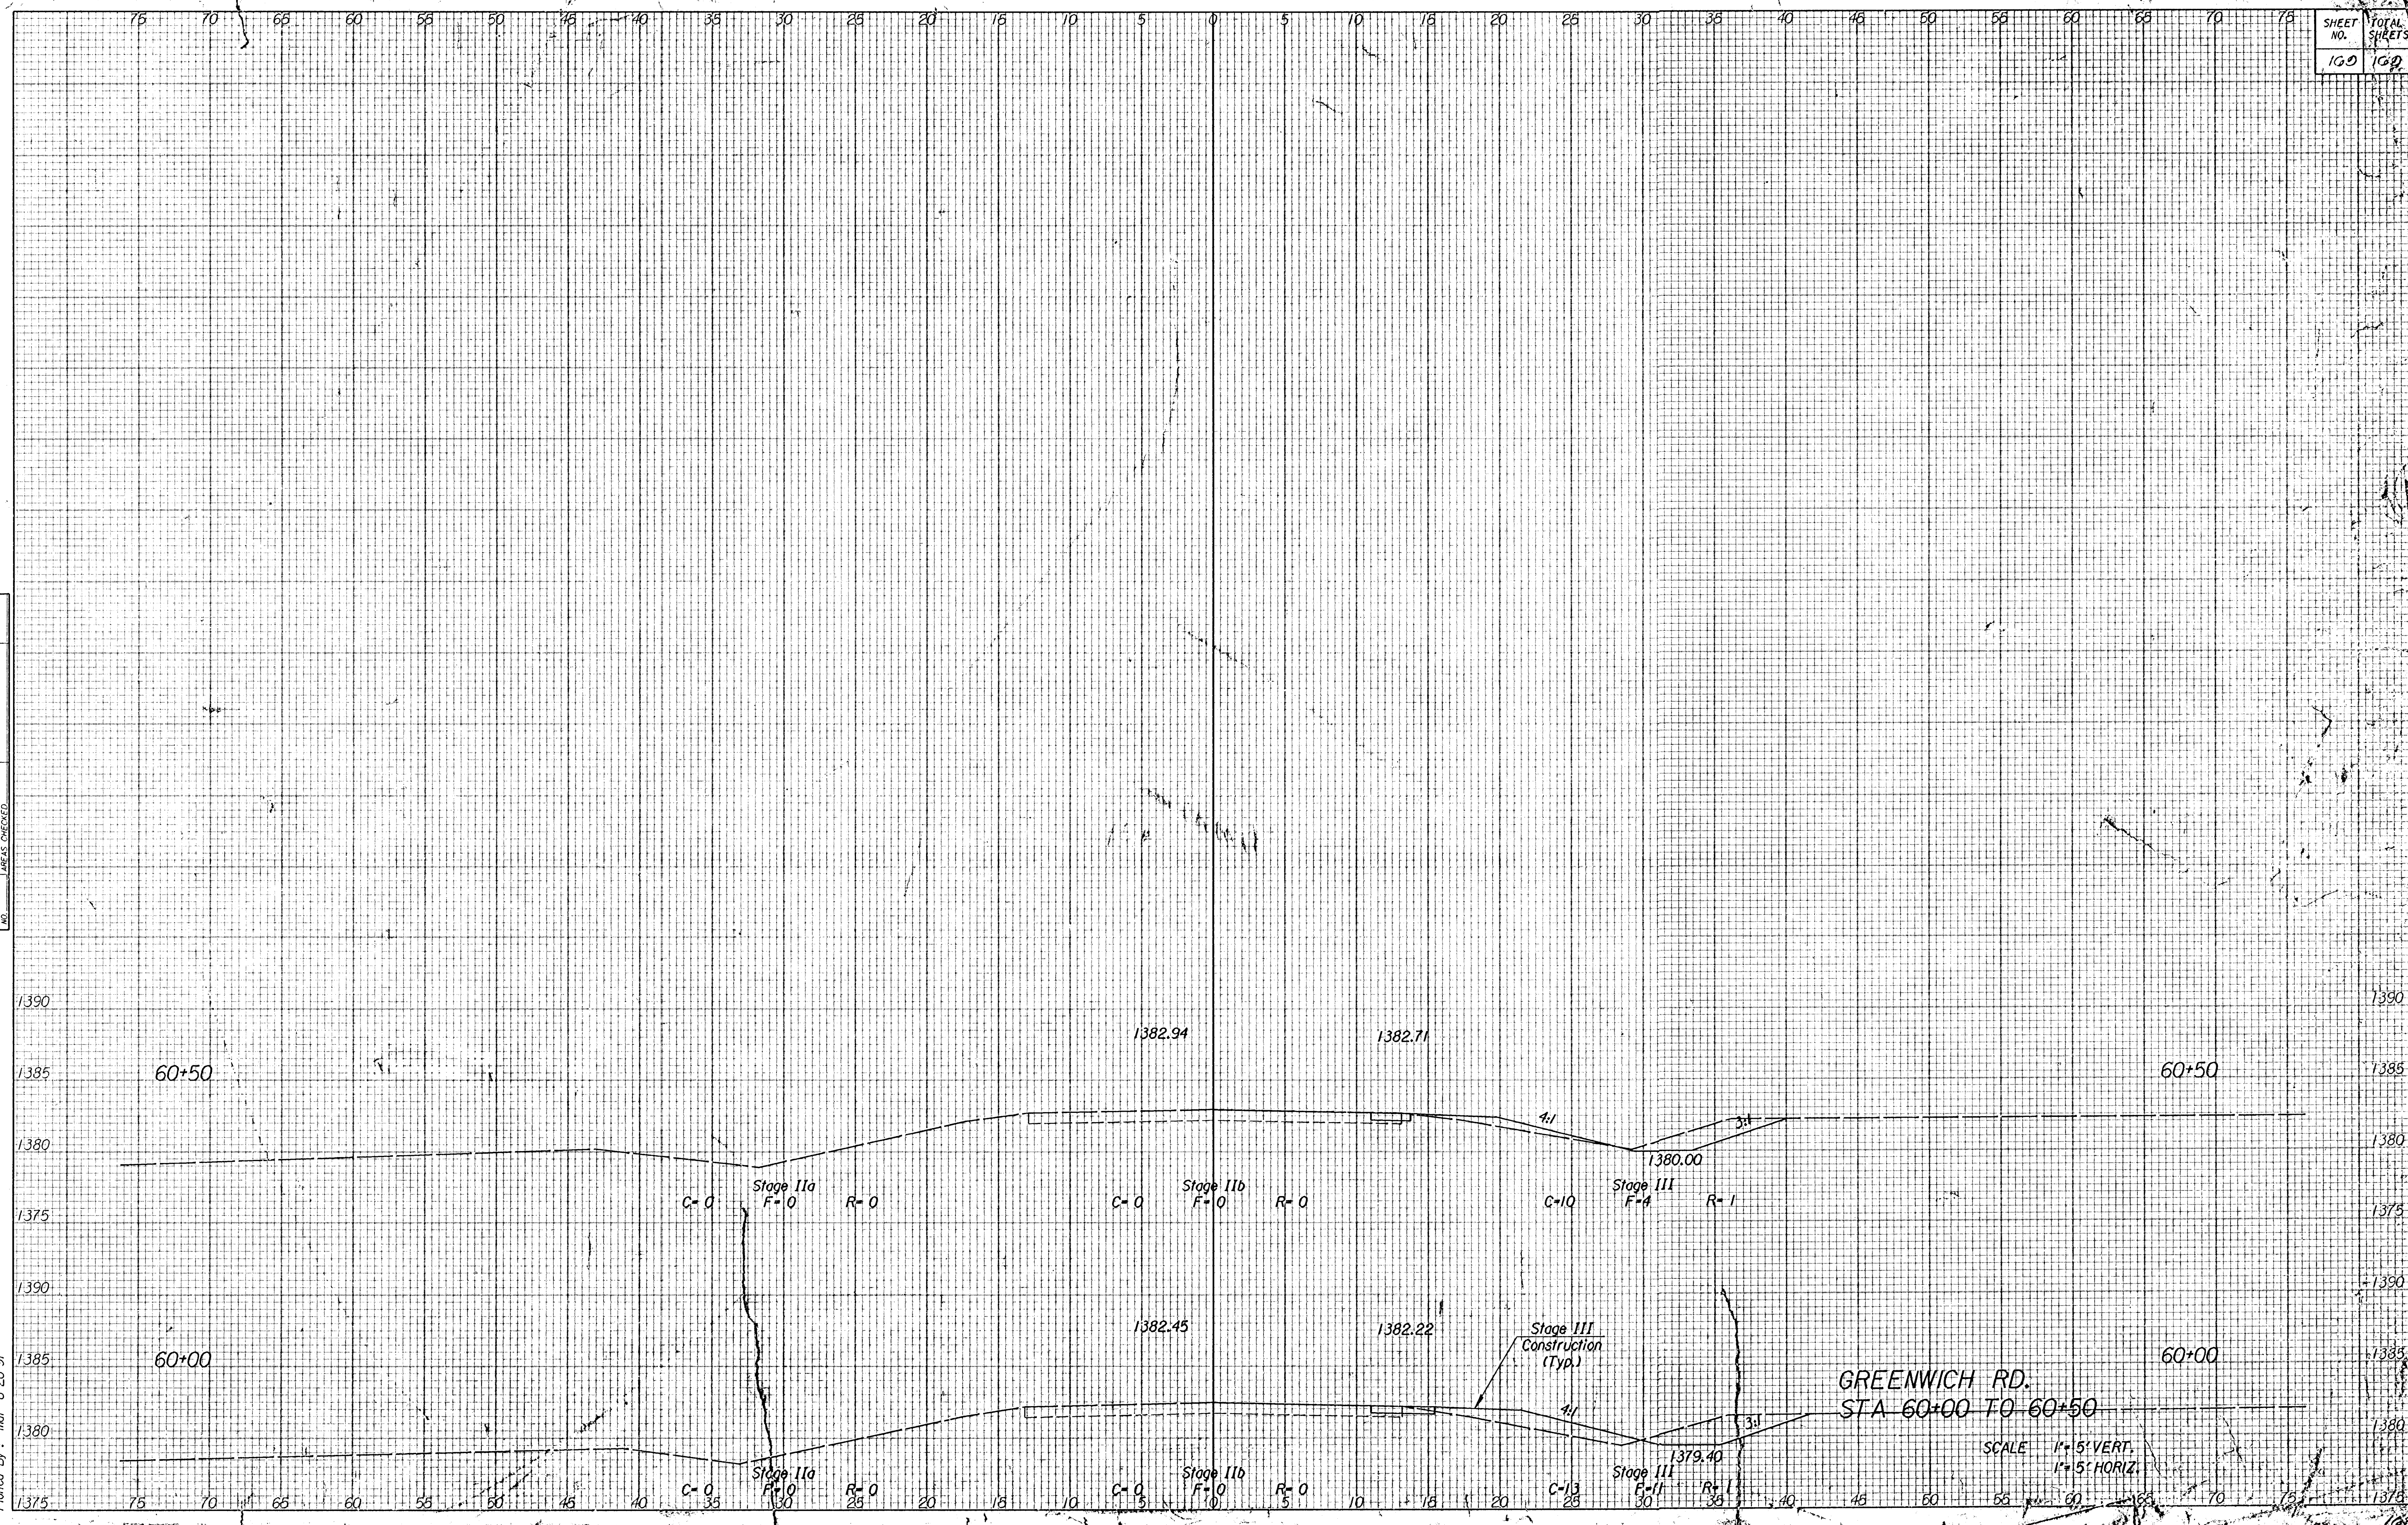

GREENWICH RD.
 STA 60+00 TO 60+50

SCALE 1"=5' VERT.
 1"=5' HORIZ.