
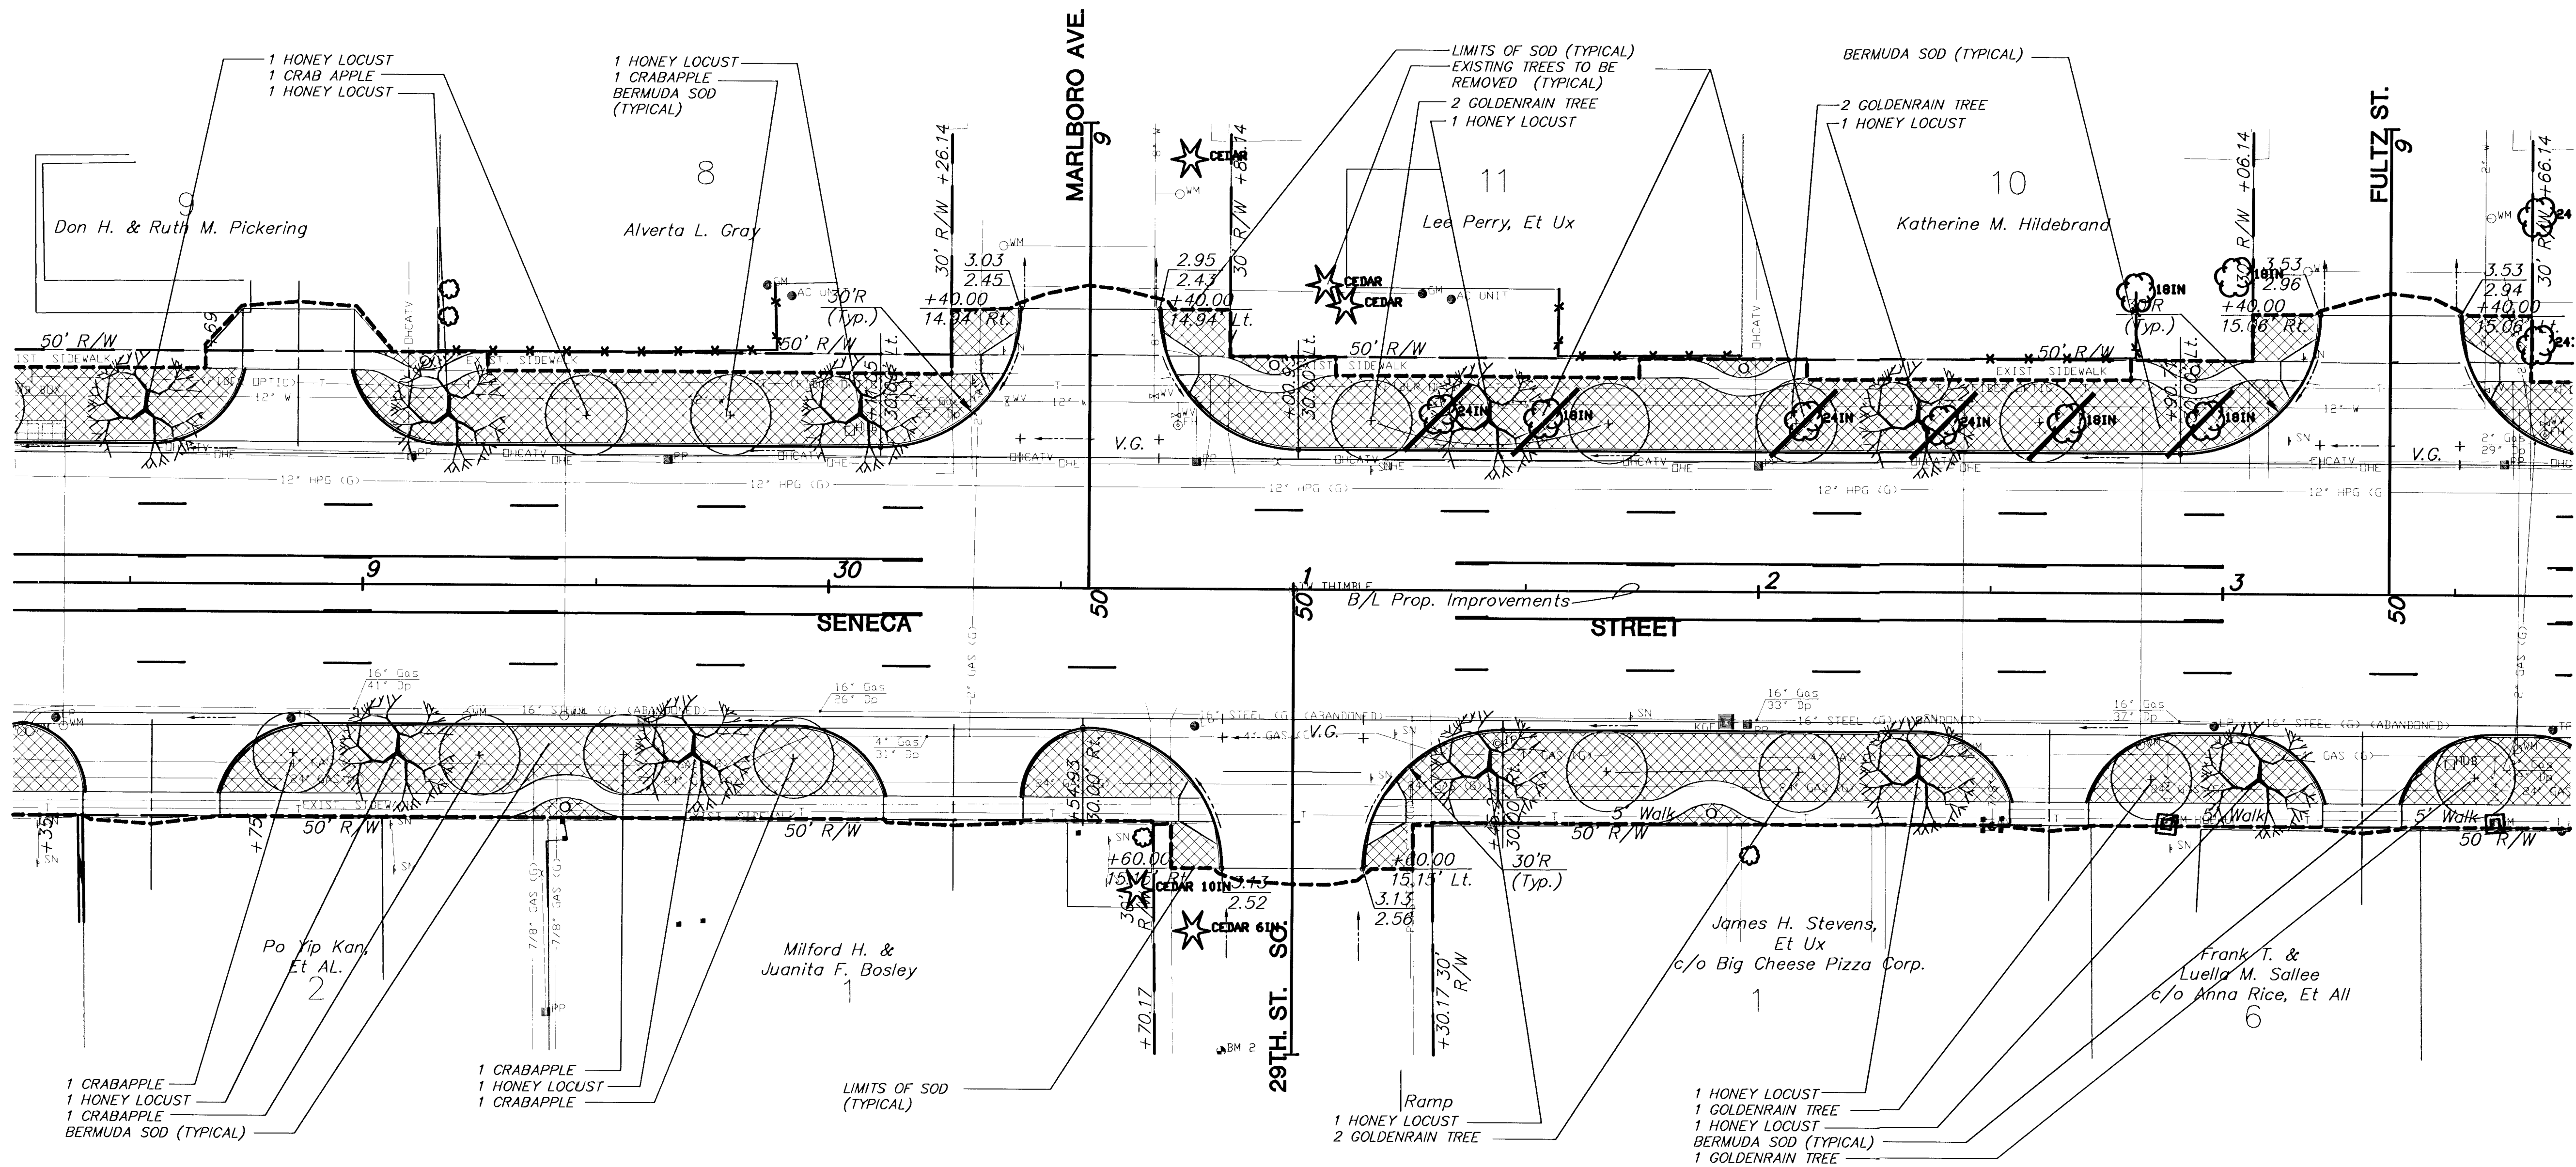


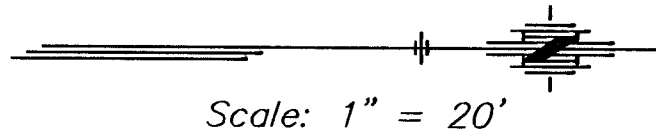

PER-SHEET LANDSCAPE BID QUANTITIES

QTY.	BOTANICAL NAME	COMMON NAME	SIZE	ROOT
10	GLEDITSIA TRIACANTHOS VAR. INERMIS CV. IMPERIAL	IMPERIAL HONEYLOCUST	2"-2 1/2" CAL.	B&B
8	KOELREUTERIA PANICULATA	GOLDENRAIN TREE	2"-2 1/2" CAL.	B&B
6	MALUS CV. SNOW DRIFT	SNOW DRIFT CRABAPPLE	2"-2 1/2" CAL.	B&B

BM #2 "I" cut on top of curb, S. side of 29th. St. So. Sta. 30+85.02 Elev.=1283.17

UTILITY OWNERS

- G - Kansas Gas Service (316)832-3169
- W - City of Wichita Water & Sewer Department (316)268-4908
- T - Southwestern Bell Telephone Co. (800)734-7590
- E - Kansas Gas and Electric (316)832-3180
- CATV - Cox Communications (316)262-4270
- SS - City of Wichita Water & Sewer Department (316)268-4908
- SWS - City of Wichita Water & Sewer Department (316)268-4908

KANSAS DEPARTMENT OF TRANSPORTATION

**SOUTH SENECA STREET
28+50 TO 33+50
LANDSCAPE PLANTING**

PROJECT NO. 472-83084 SEDGWICK CO.

MID-KANSAS ENGINEERING CONSULTANTS, INC.
WICHITA, KANSAS

DESIGNED BY:	LME	CHECKED BY:	GJA
DRAWN BY:		DATE:	MAY 1, 2000
		SHEET	3 OF 8