
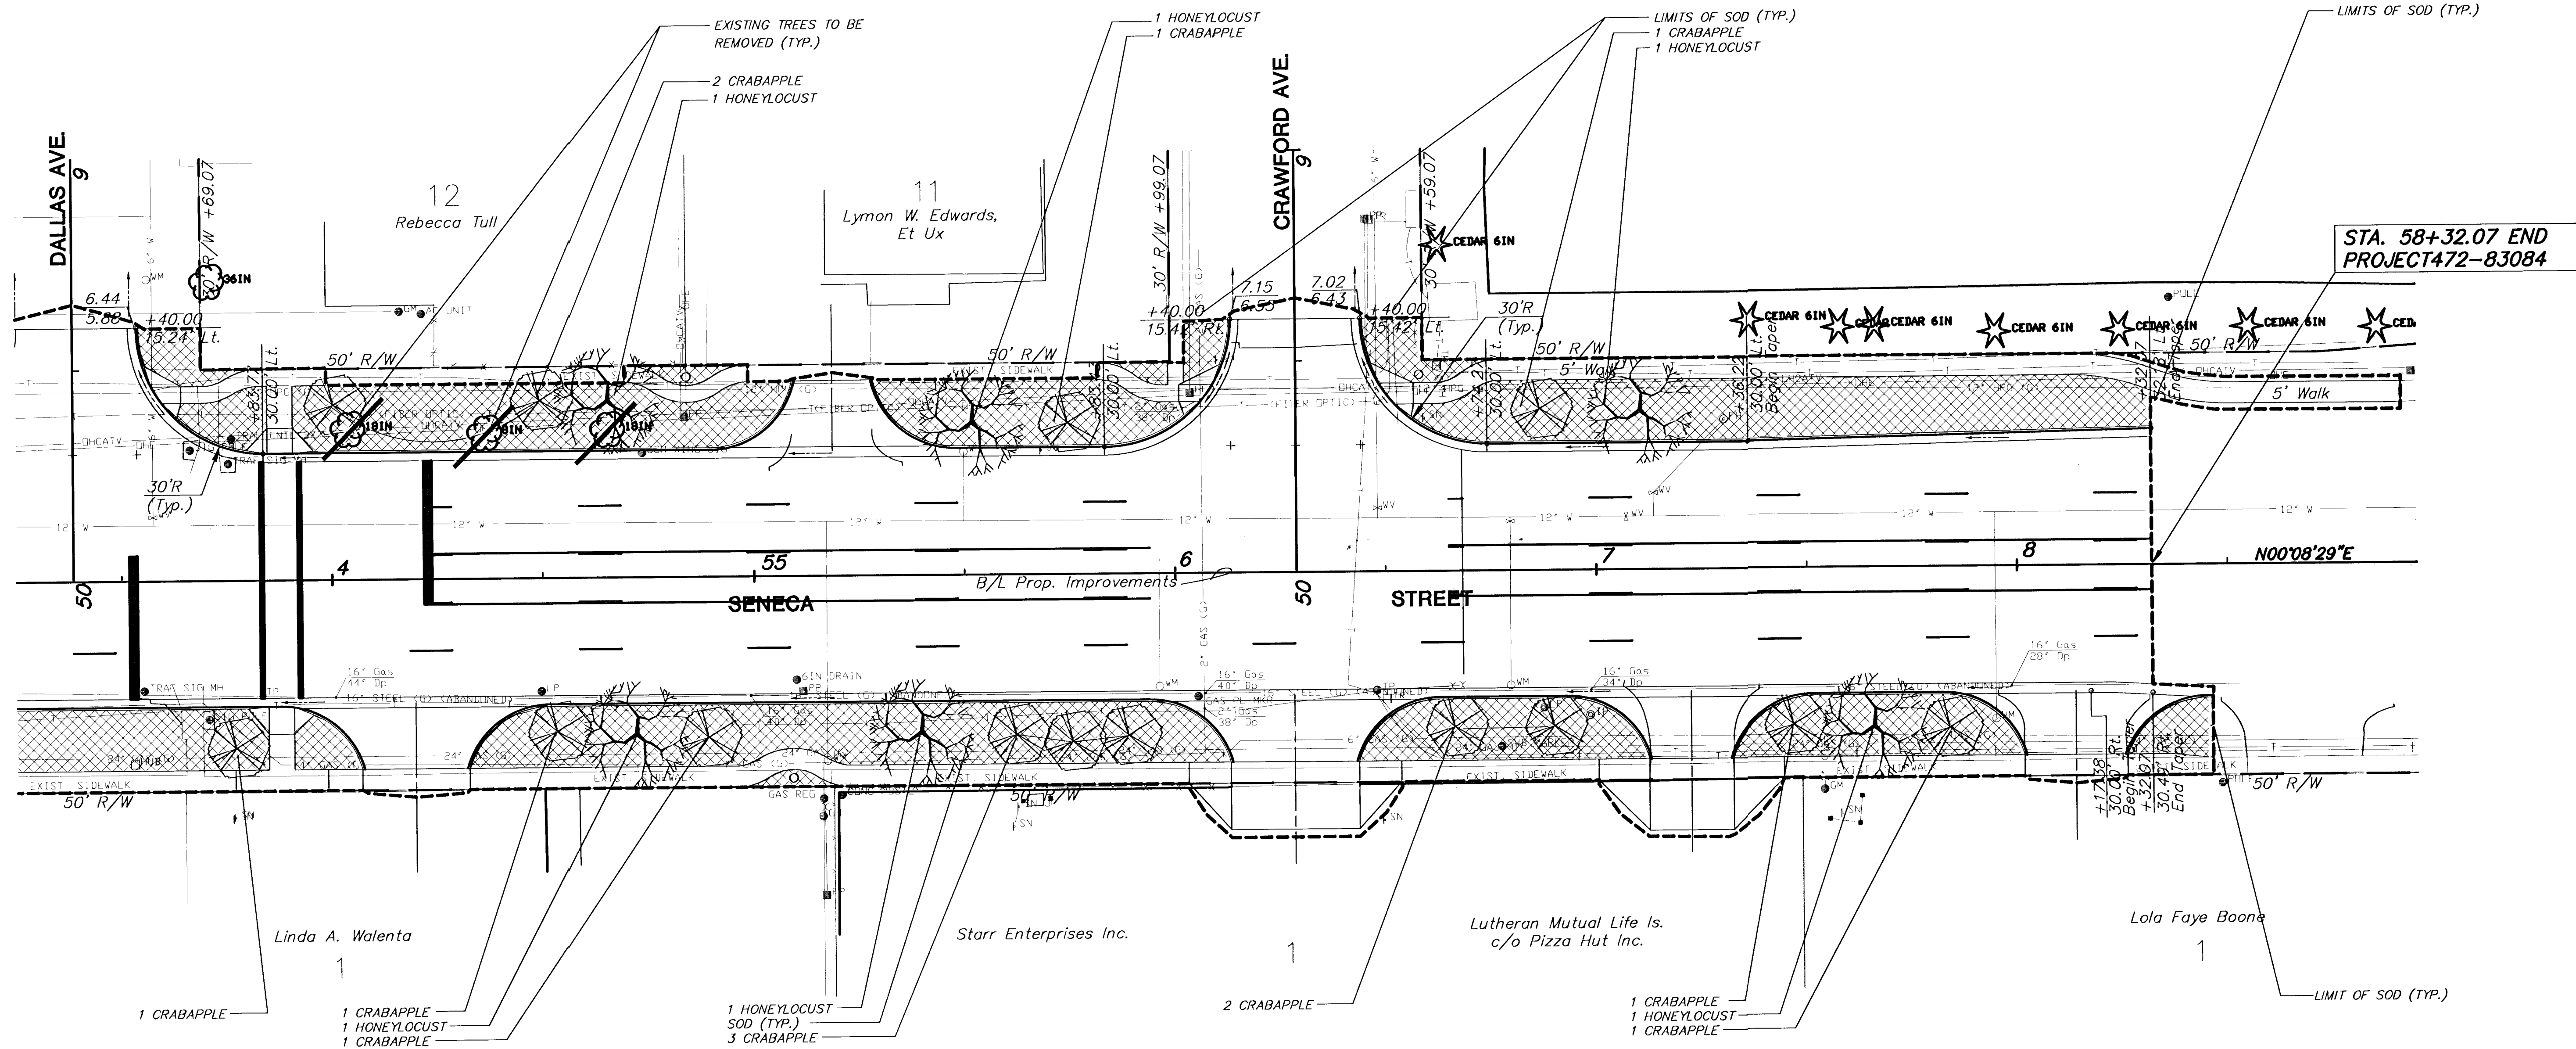


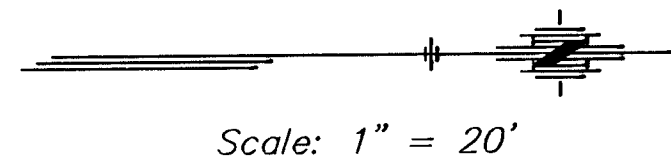

PER-SHEET LANDSCAPE BID QUANTITIES

QTY.	BOTANICAL NAME	COMMON NAME	SIZE	ROOT
6	GLEDTISIA TRIACANTHOS VAR. INERMIS CV. IMPERIAL	IMPERIAL HONEYLOCUST	2"-2 1/2" CAL.	B&B
14	MALUS CV. SNOW DRIFT	SNOW DRIFT CRABAPPLE	2"-2 1/2" CAL.	B&B

UTILITY OWNERS

G - Kansas Gas Service (316)832-3169
W - City of Wichita Water & Sewer Department (316)268-4908
T - Southwestern Bell Telephone Co. (800)734-7590
E - Kansas Gas and Electric (316)832-3180
CATV - Cox Communications (316)262-4270
SS - City of Wichita Water & Sewer Department (316)268-4908
SWS - City of Wichita Water & Sewer Department (316)268-4908

KANSAS DEPARTMENT OF TRANSPORTATION			
SOUTH SENECA STREET 53+80 TO 58+31.38 LANDSCAPE PLANTING			
PROJECT NO. 472-83084		SEDGWICK CO.	
MID-KANSAS ENGINEERING CONSULTANTS, INC. WICHITA, KANSAS			
DESIGNED BY: LME	CHECKED BY: CJA		
DRAWN BY:	DATE: MAY 1, 2000	SHEET 8 OF 8	