
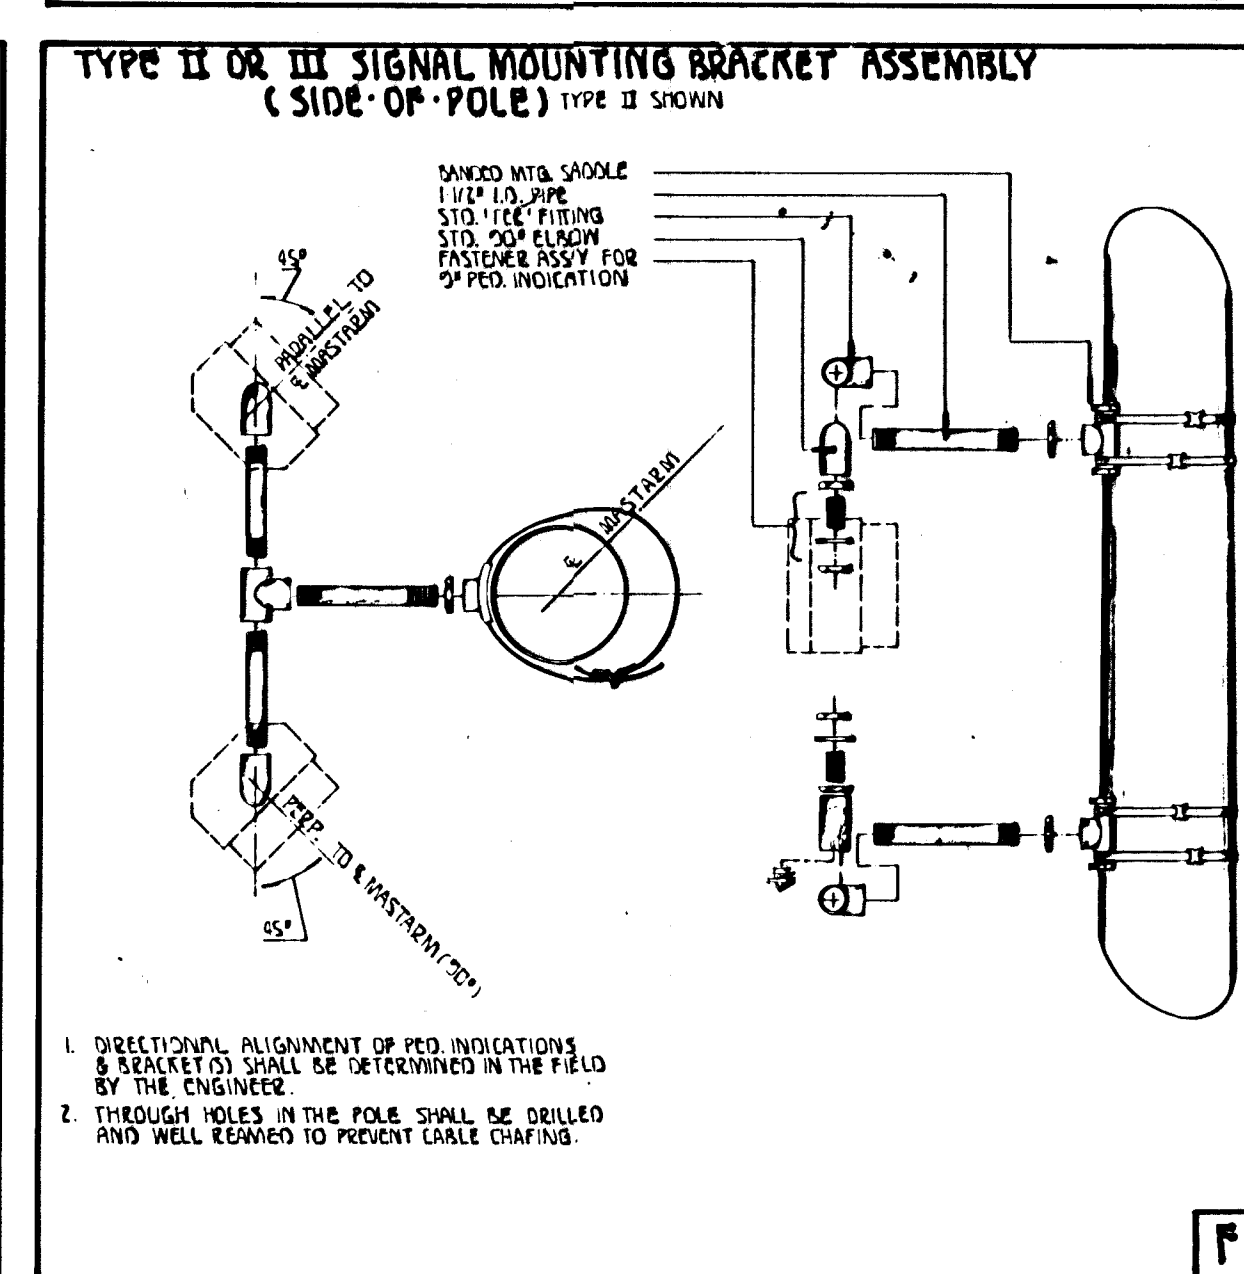
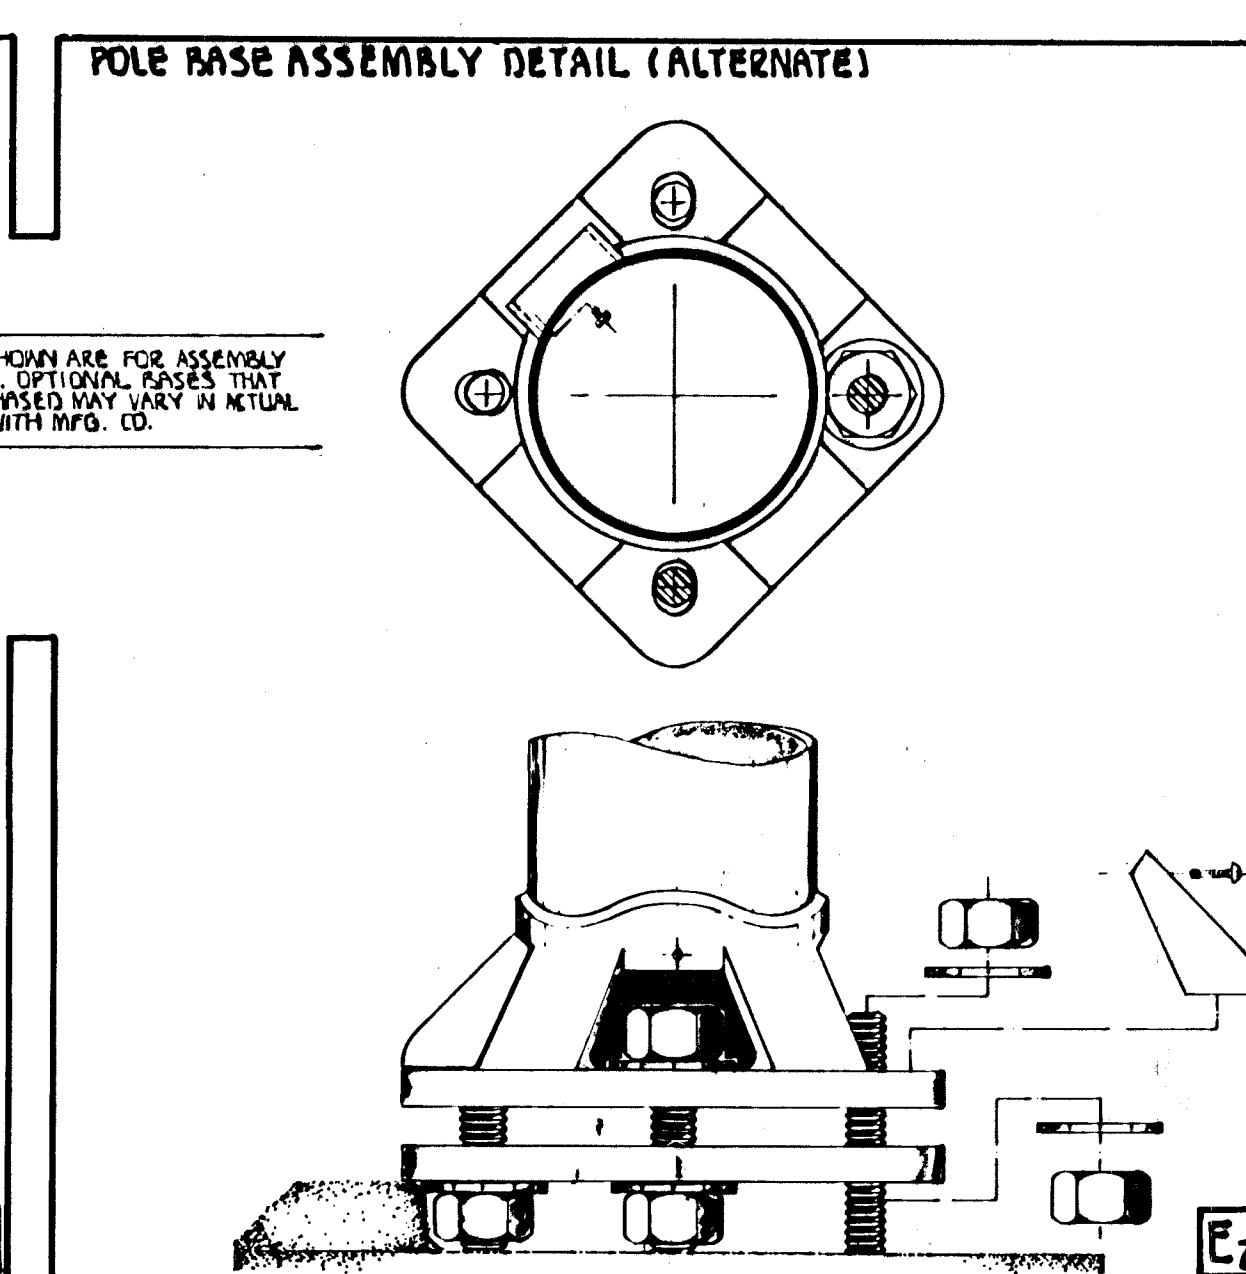
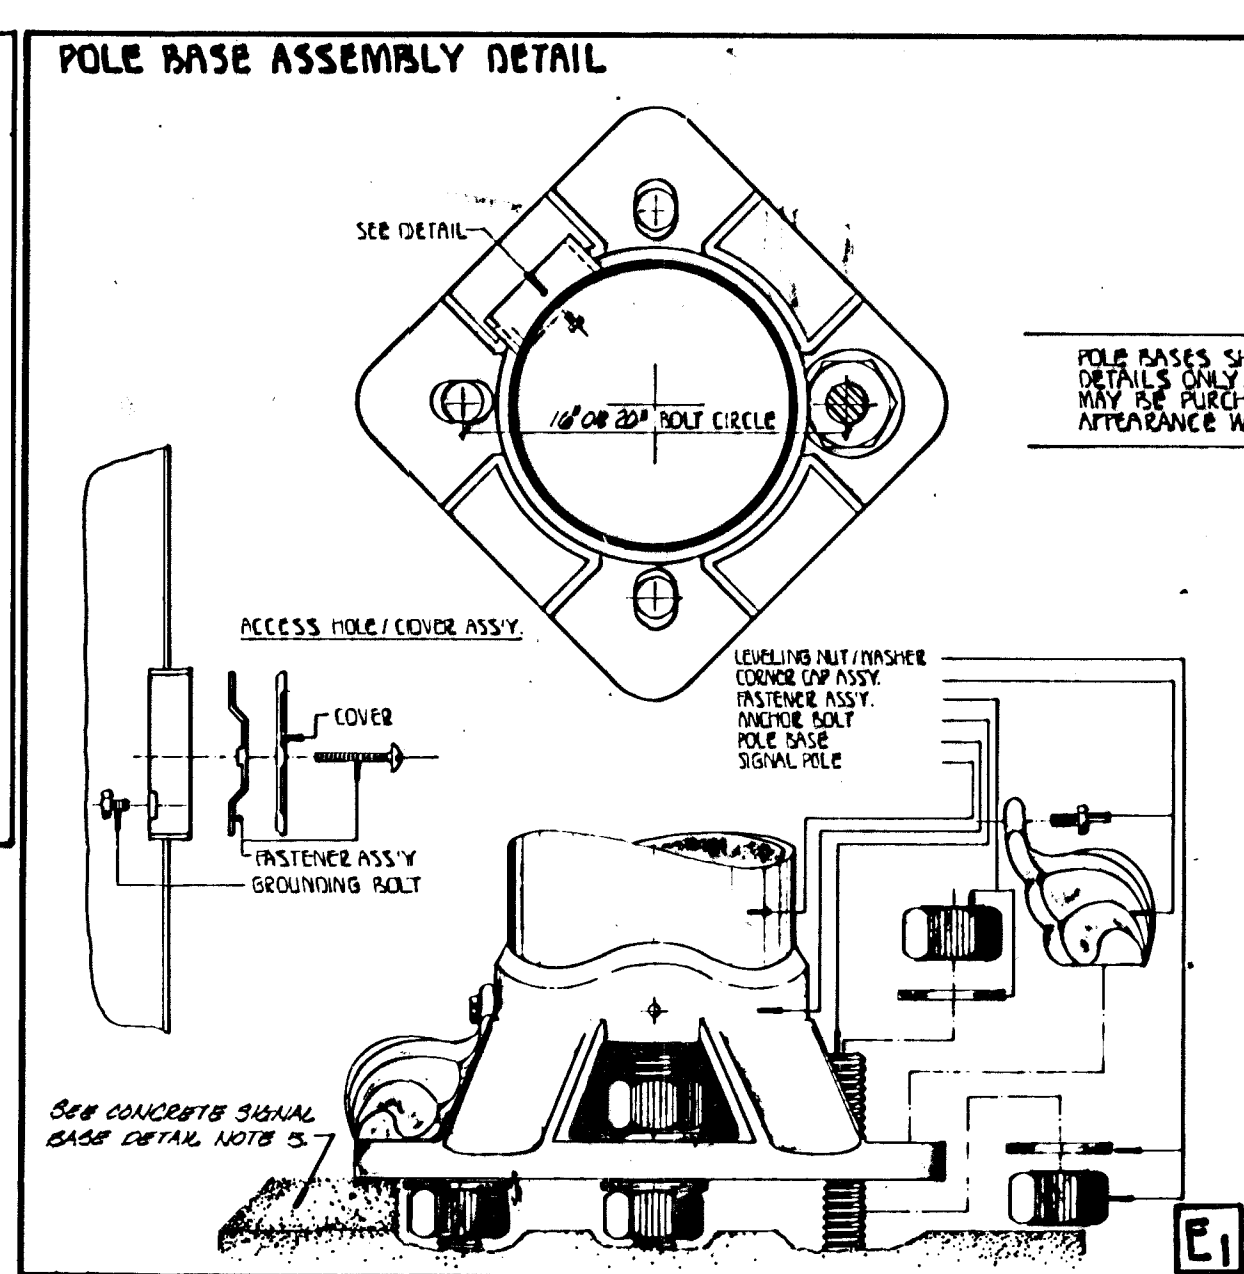
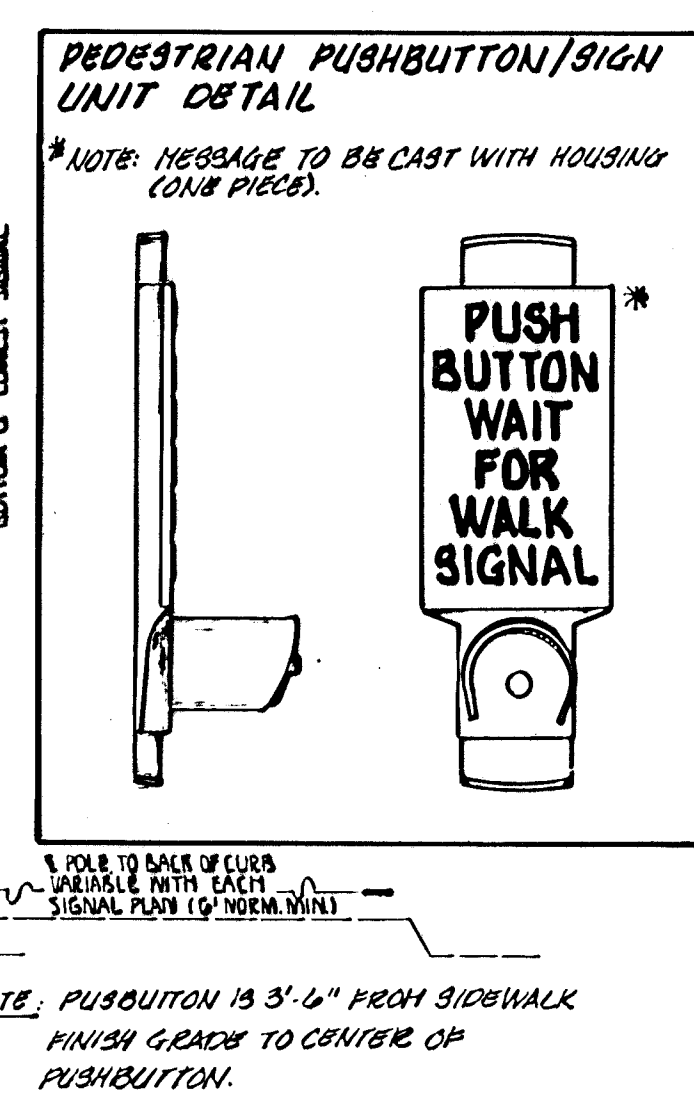
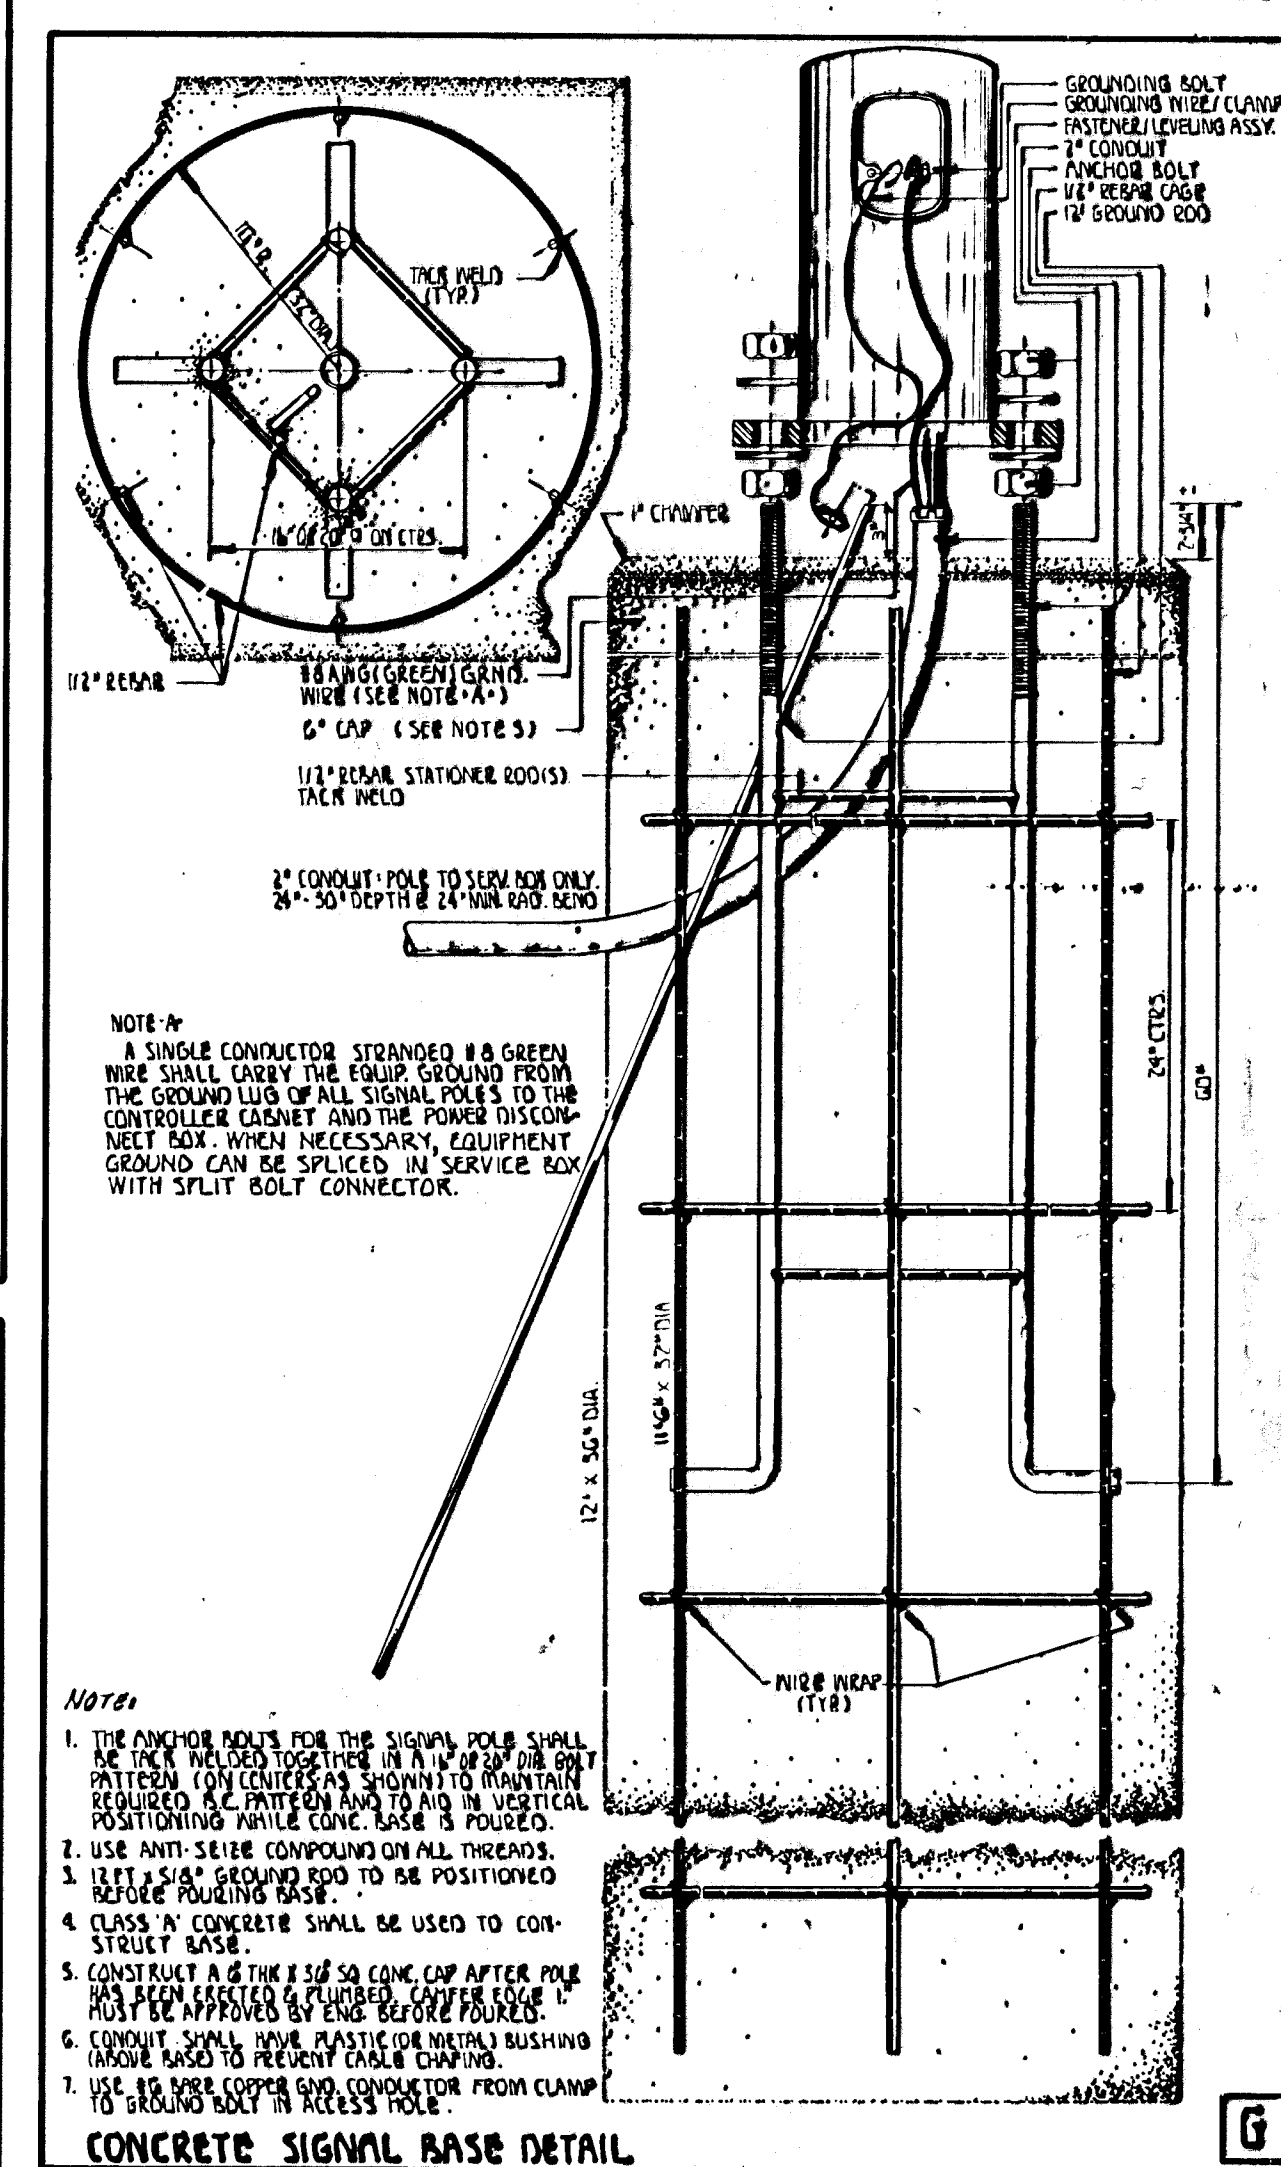
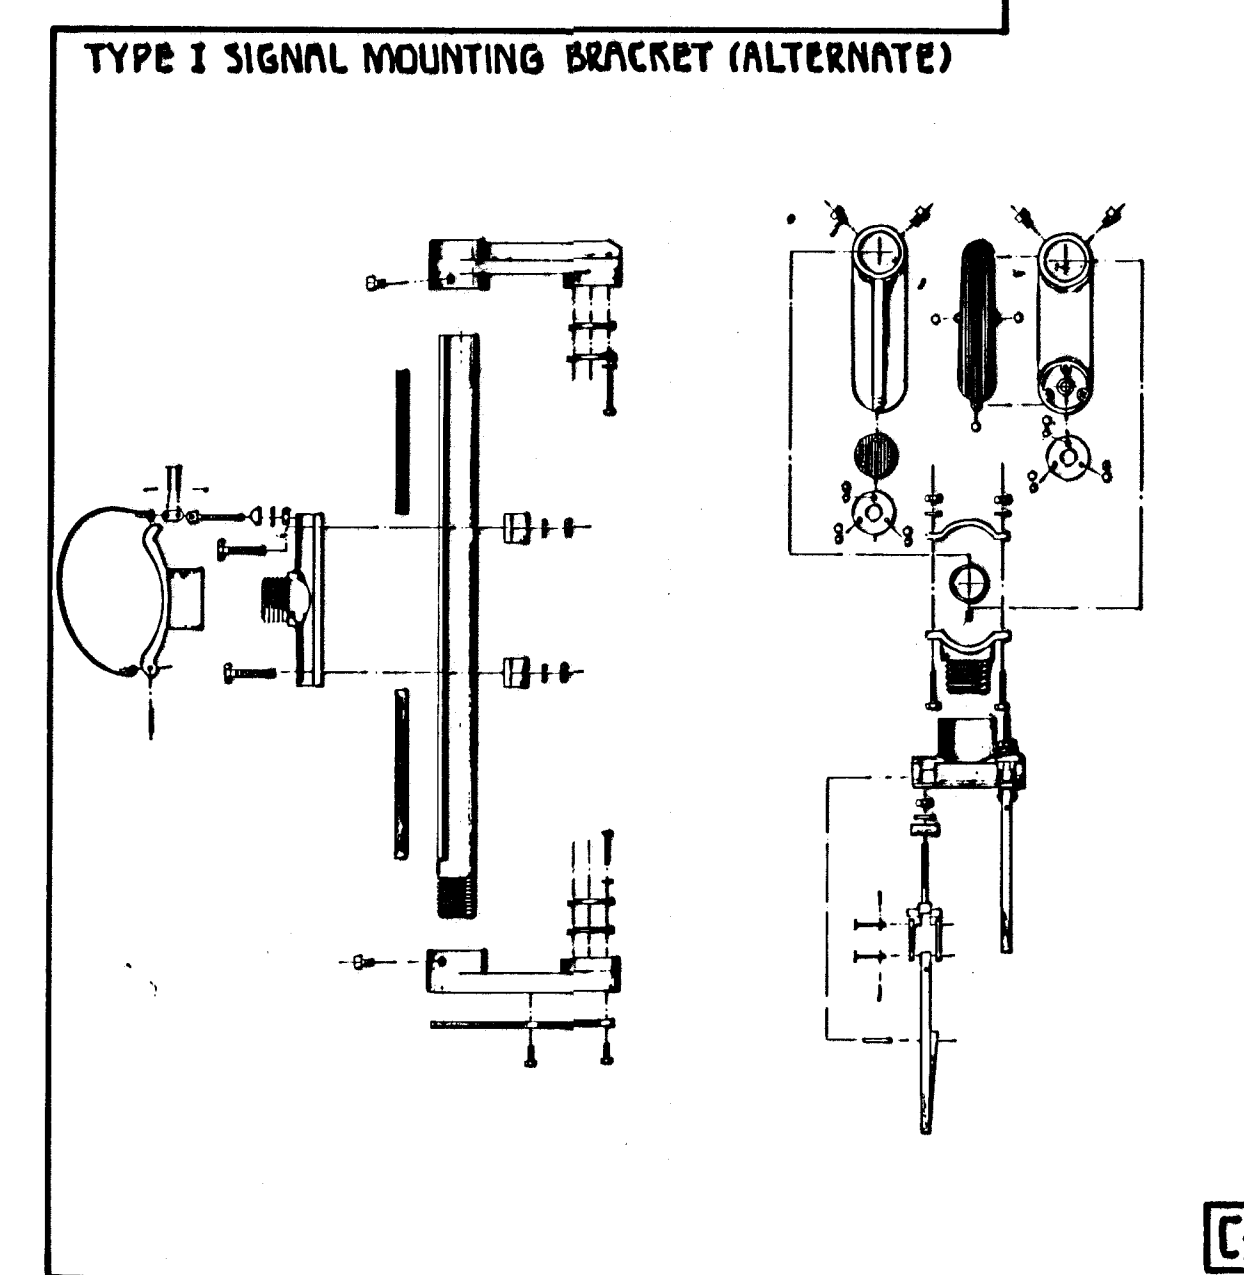
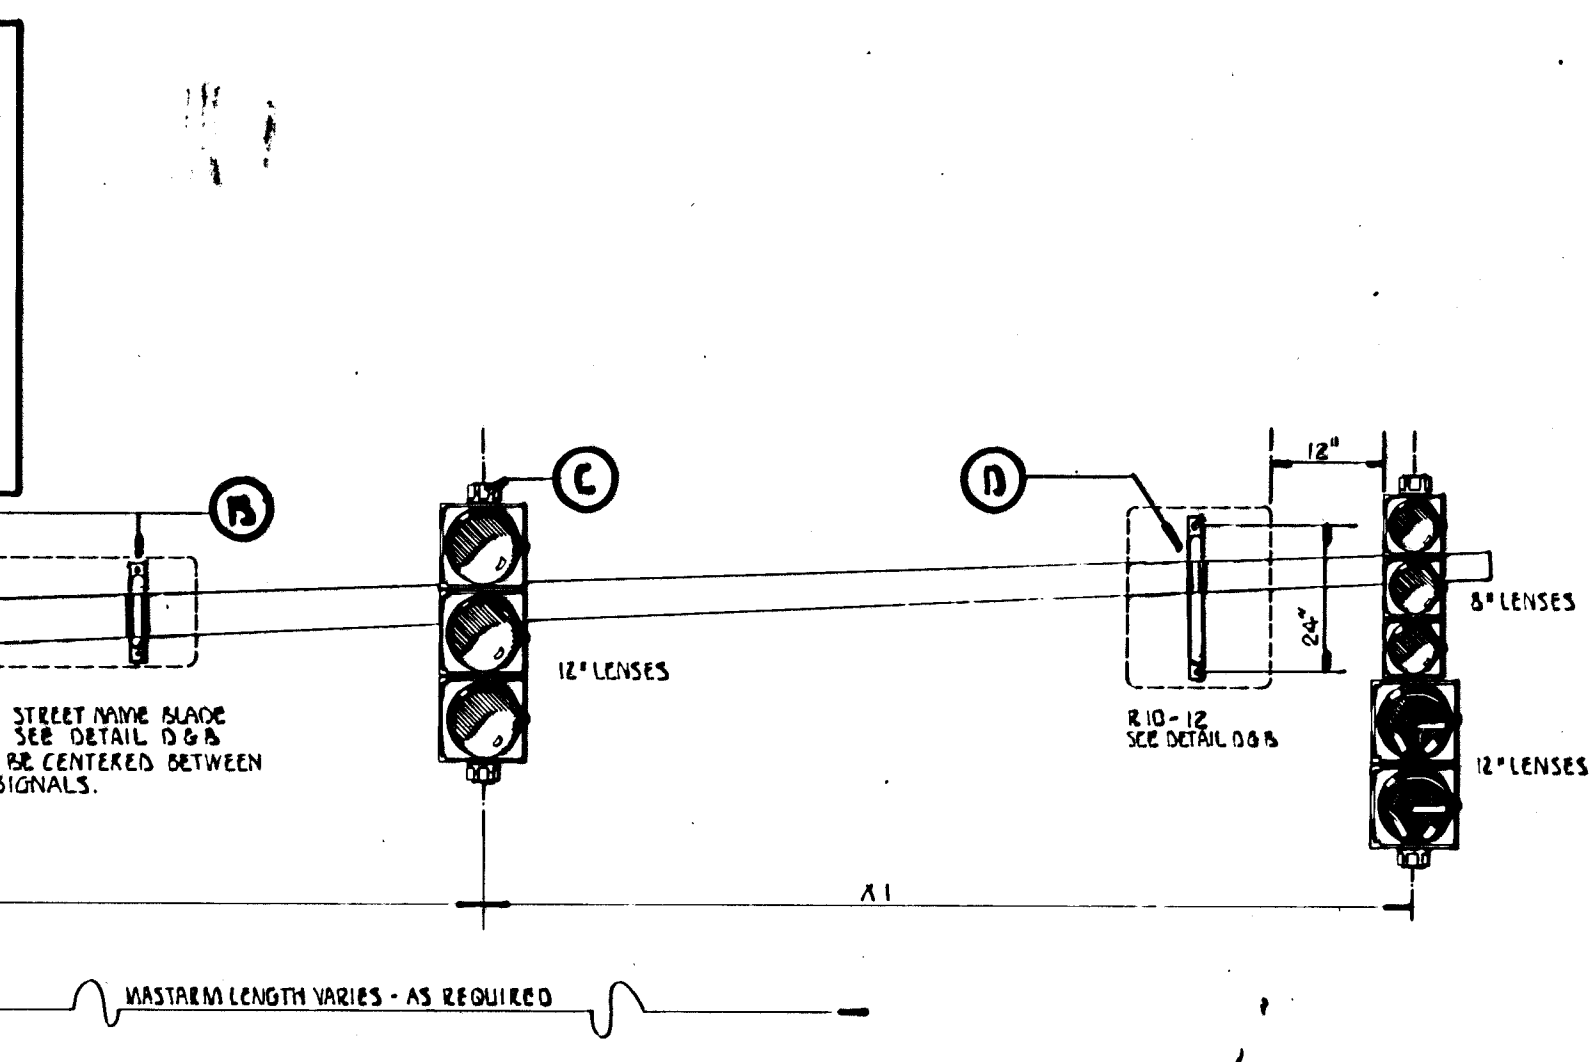
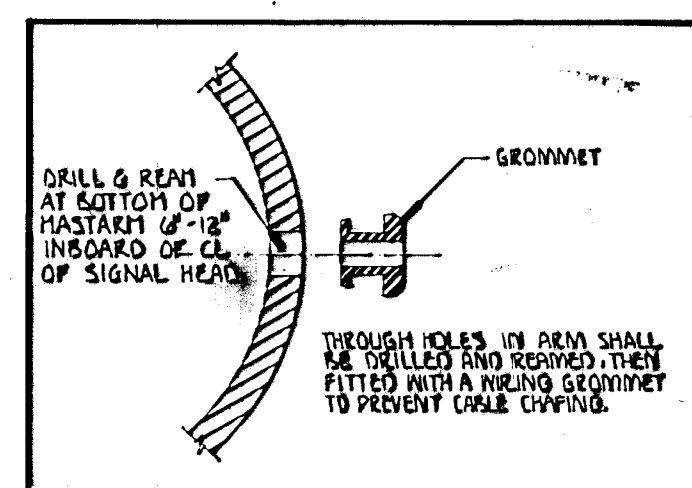
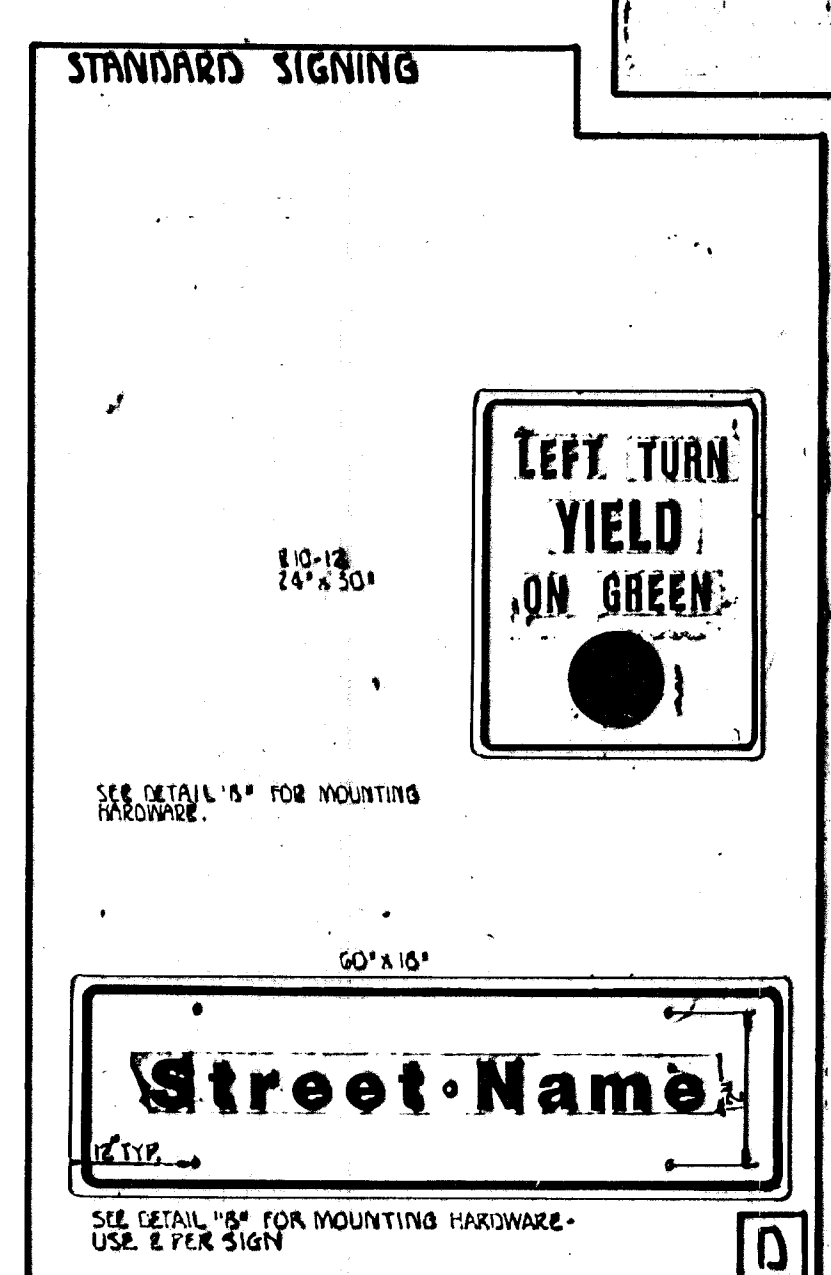
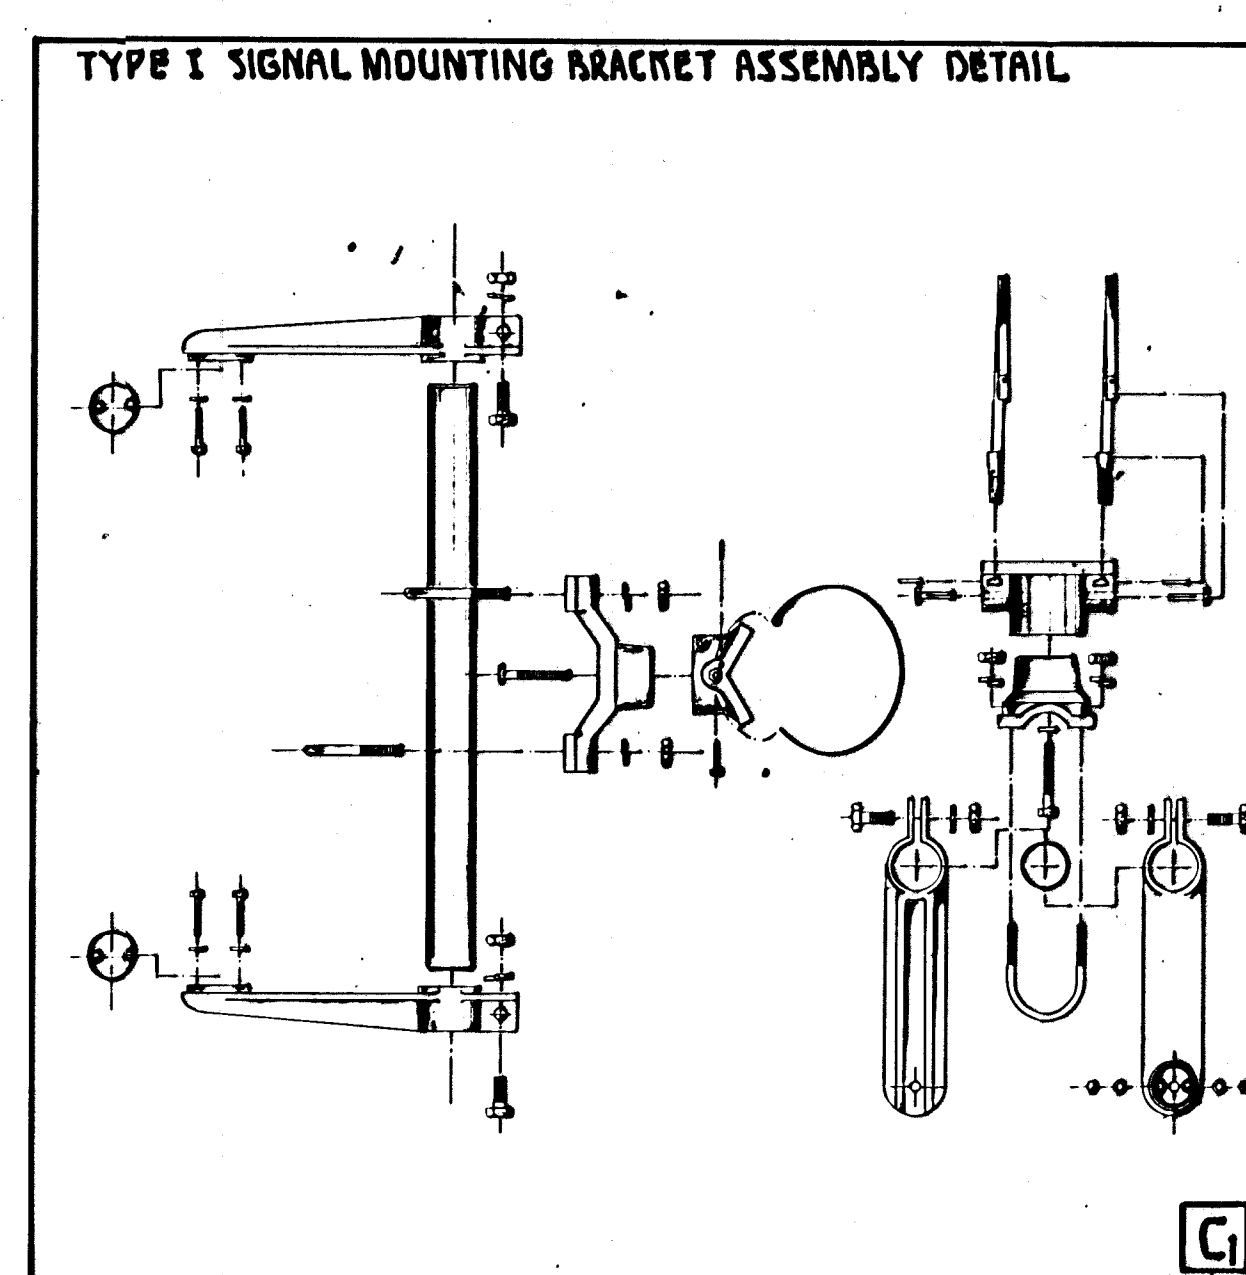
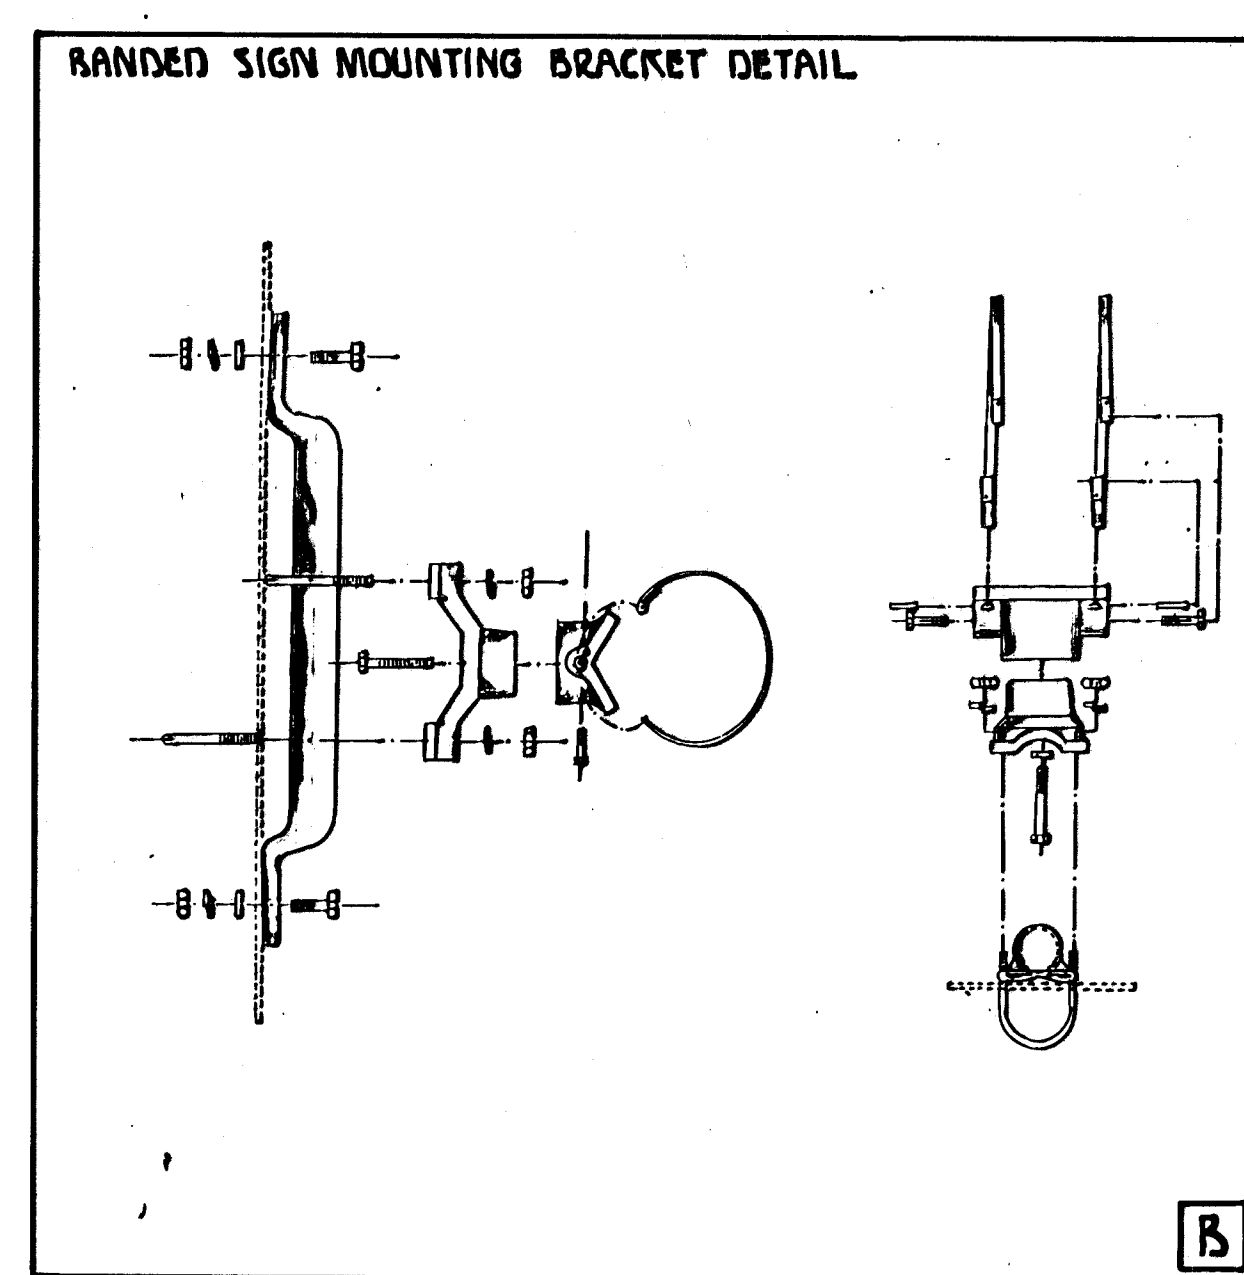
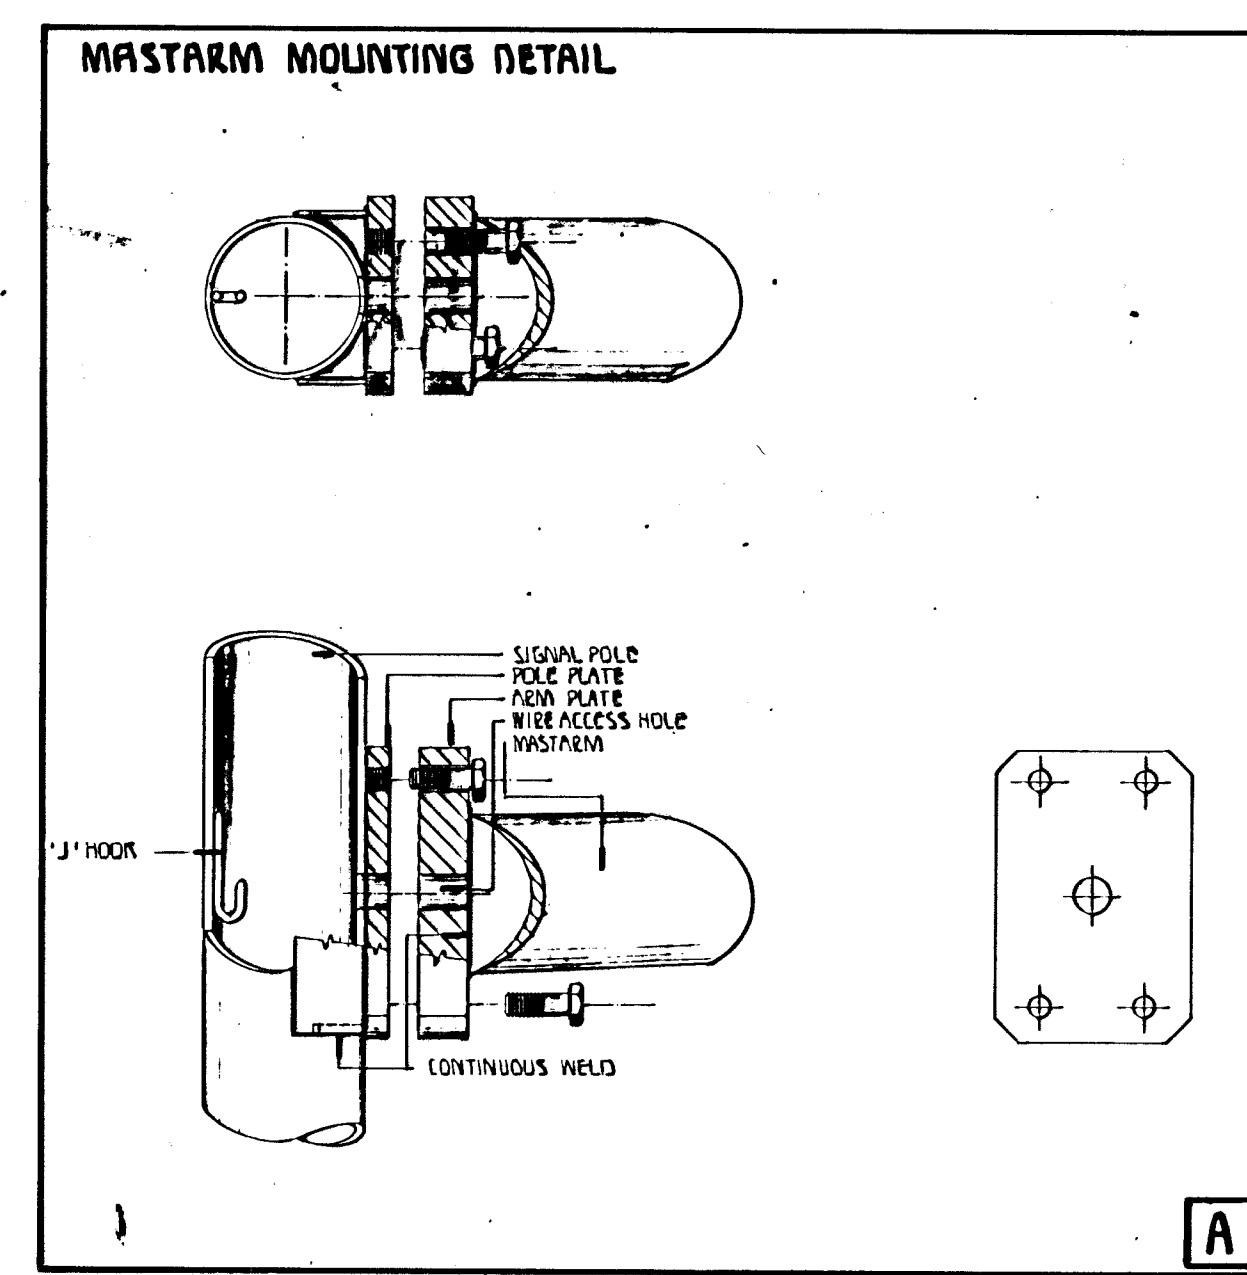


REV	DATE	COMMENTS
1	10/1/63	REVISED TO SHOW 12" LENSES

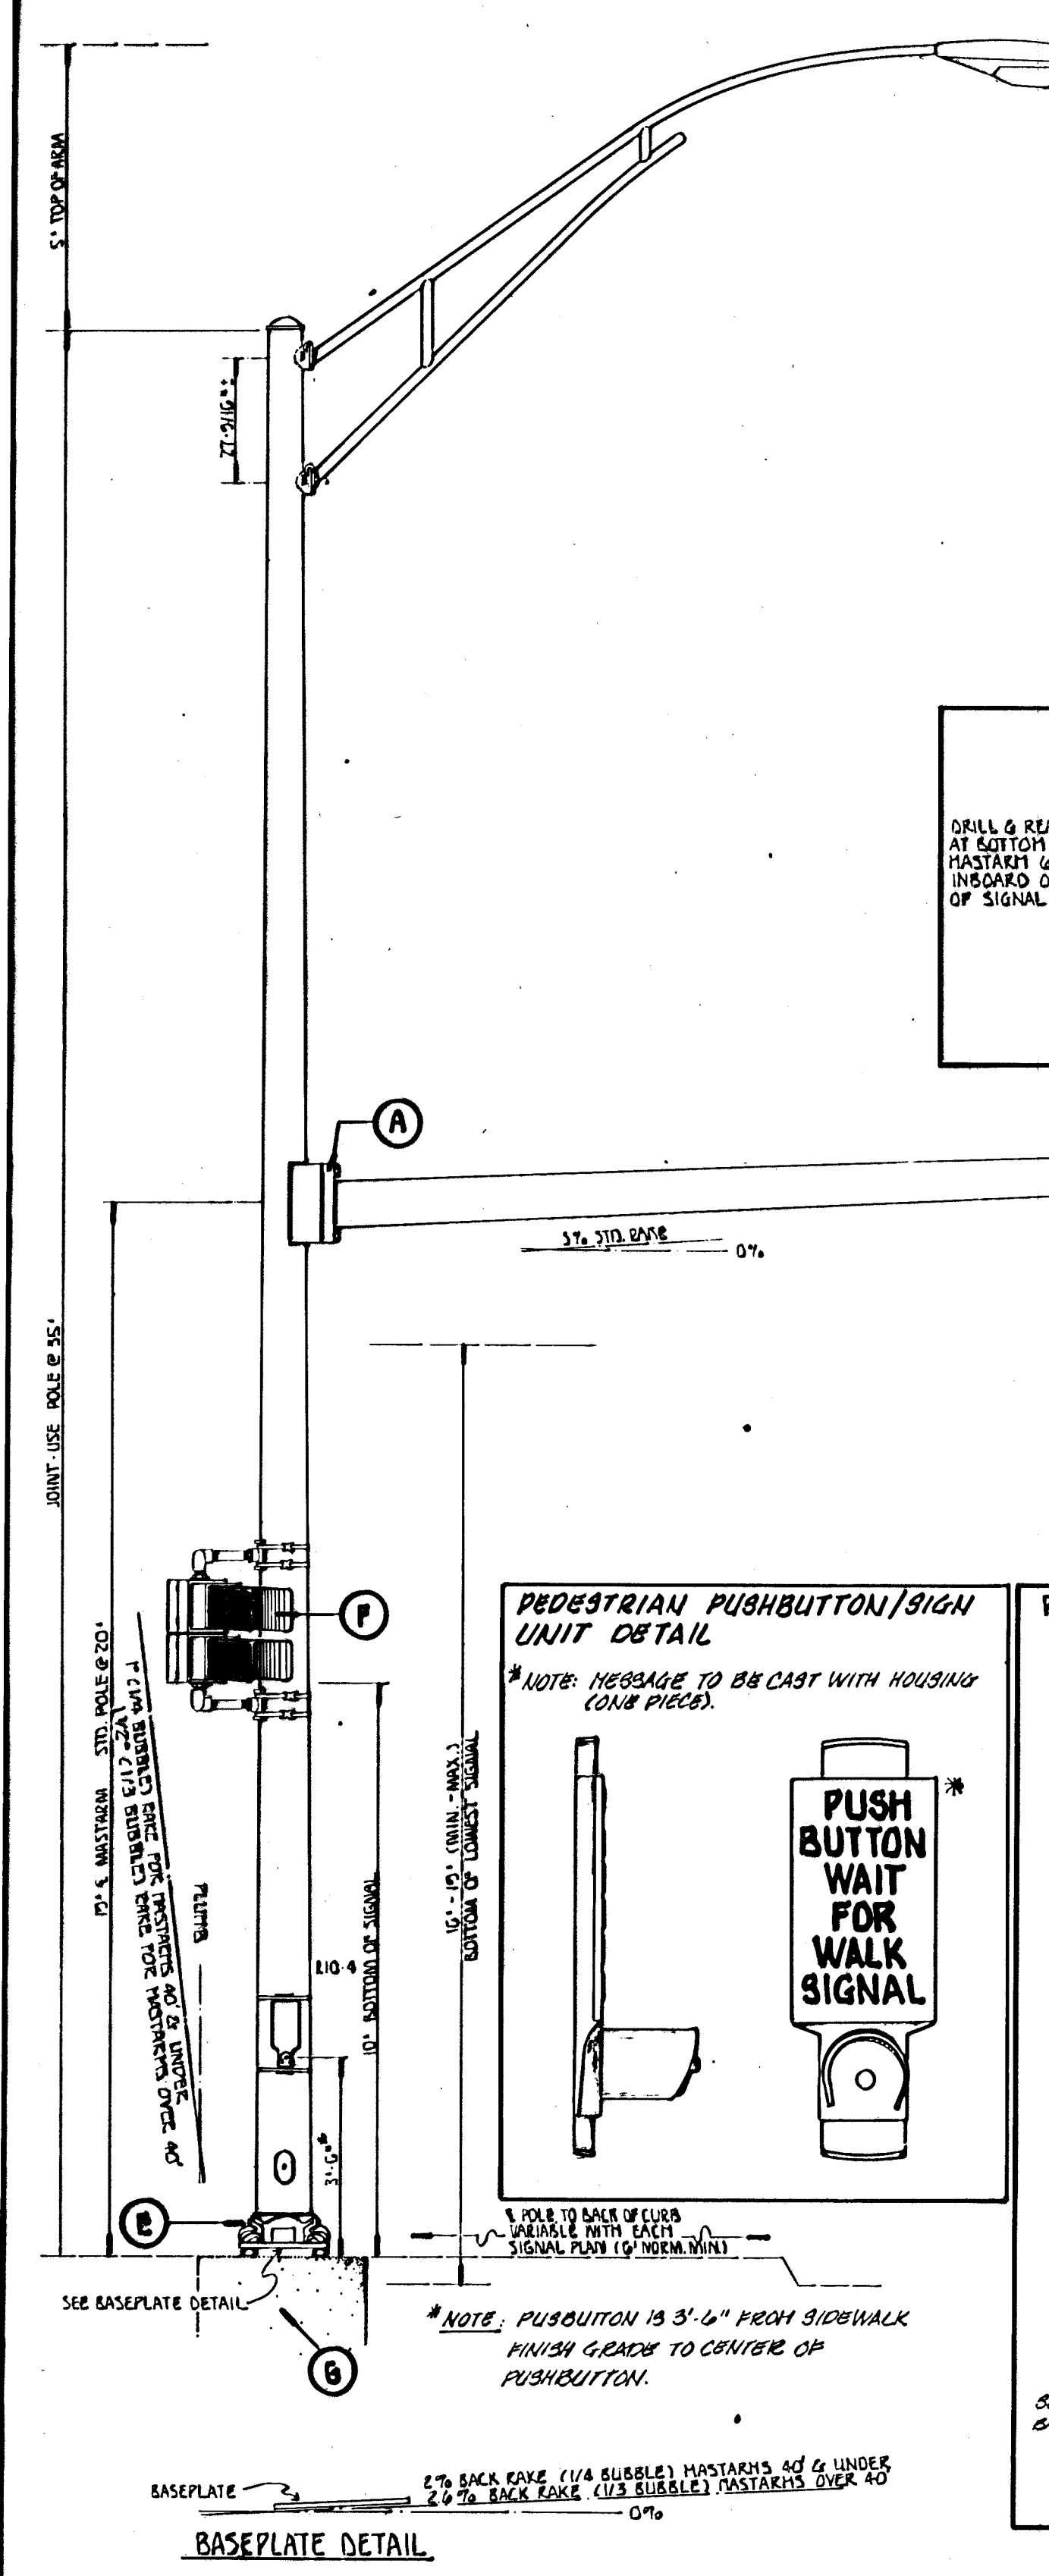

PROJECT DESCRIPTION		
STEEL SIGNAL POLE ASSEMBLY DETAILS		
PROJECT NUMBER		
BOOK NO.	APPROVED BY	DATE AUG. 63
DRAWN BY SEAL		REVISED
CITY OF WICHITA		
DEPARTMENT OF PUBLIC WORKS		
DIVISION OF TRAFFIC ENGINEERING		
WM. G. MCKINLEY - TRAFFIC ENGINEER		
SCALE		20 41